


PROPOSED ELEVATION A Scale 1:50@A1

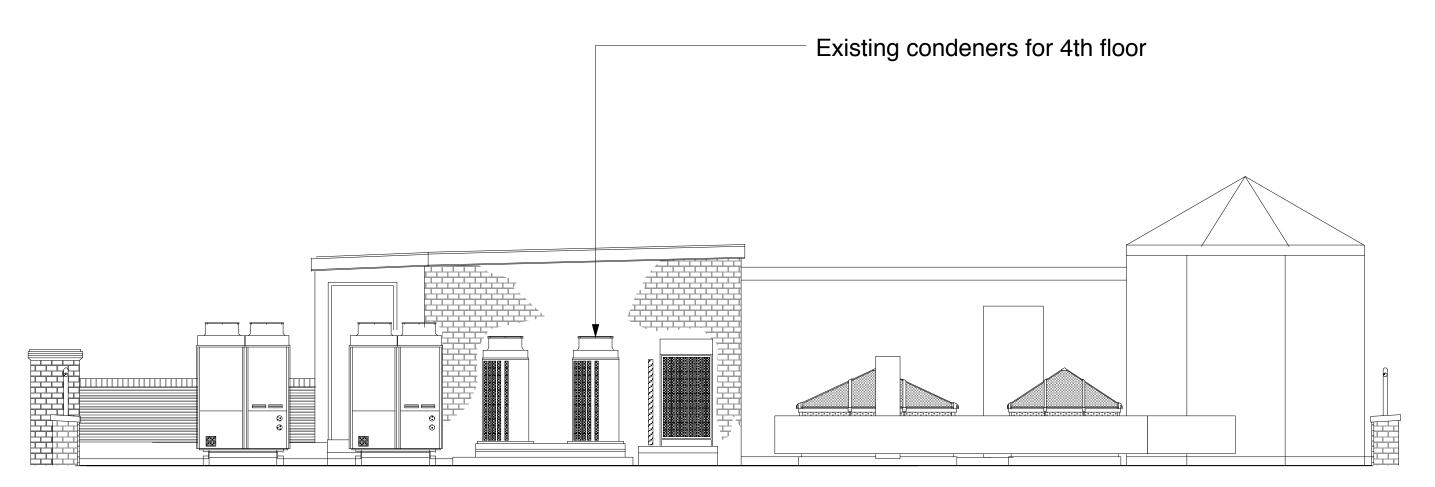

PROPOSED ELEVATION B Scale 1:50@A1

REFER TO DRAWING NO LG12/02-21 FOR EXISTING PLAN

The Contractor to check all dimensions on site and relate to these drawings and to report any discrepancies to Designer prior to construction. All services to conform to Local Authorities, BCO and Environmental Health requirements. All structure to Structural Engineer's details, Local Authority and BCO requirements. All construction and materials to comply with current Building and Fire Regulations.

Contractor shall comply with: The CDM '94 Regulations, Fire Precautions Code of West.

Contractor shall comply with: The CDM '94 Regulations, Fire Precautions, Code of Practice for the Prevention of Fires on Construction sites and Buildings undergoing Refurbishment, Health & Safety at Work Regulations 1974 Code of Welfare conditions as outlined in the National Working Rule Agreement for the Building Industry and any Statutory Rules and Orders relating to the provision and maintenance of welfare and safety measures and amenities for all work people employed on site. Code of Welfare conditions as outlined in the Nation Statutory Rules and Orders relating to the provision amenities for all work people employed on site.

All works, products, materials and installations to coinstructions and to the relevant British Standards.

All works, products, materials and installations to comply with manufacturer's printed recommendations and

This drawing is to be read in conjunction with the Schedule of Works and Specification.
do not scale this drawing, all dimensions to be verified on site, copyright of this drawing remains with designer

no	date	notes	client	
			project	
			drawing	
			drawing no	
			date	
			scale	

	Great Capital Partnership LLP				
	4th Floor refurbishment, 71 Kingsway				
	Elevations - Existing				
10	LG12/02 -22				
	08.09.10				
	1:50 @ A1				

address	25 Radnor Road, Twickenham, Middlesex, TW1 4NH				
tel / mobile	Graeme:07831 227597 Nigel:07850 195592				
e.mail	studio@lustedgreen.com				

lustedgreen