


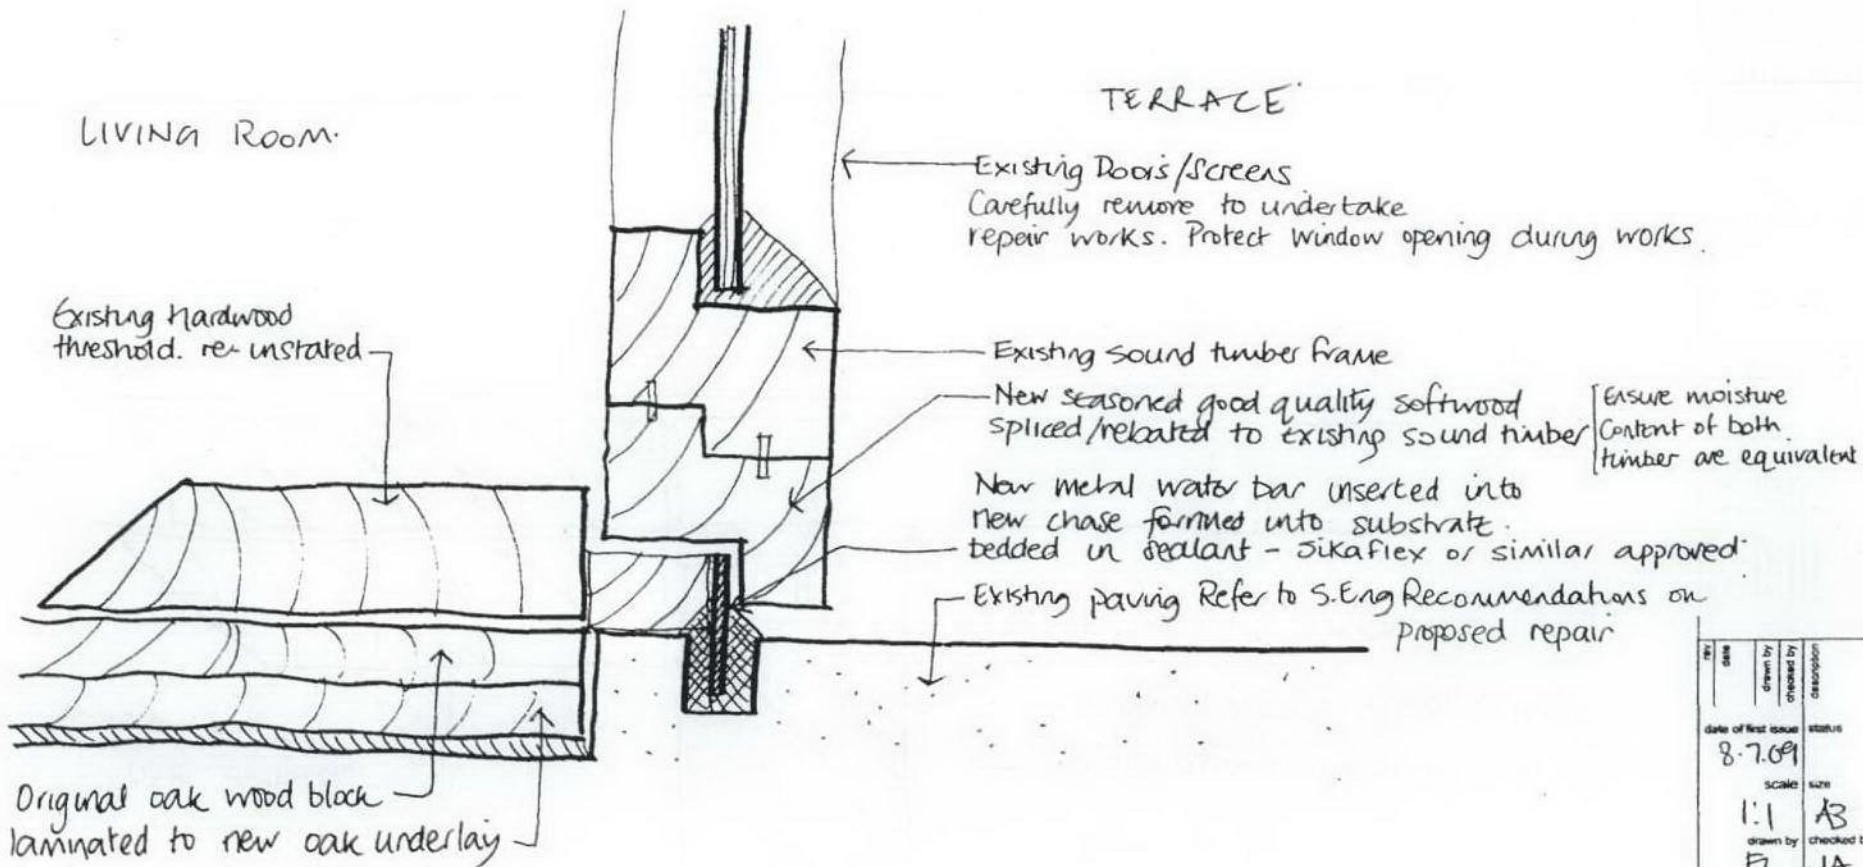

OPTION 1 : COMPREHENSIVE REPAIR

rev	date	drawn by	checked by	description
	8.7.09	FL	JA	
date of first issue		status		
8.7.09		scale		
		1:1		
		size		
		A3		
		checked by		
		JA		

project	2 WILLOW RD
drawing	OPTION 1 : COMPREHENSIVE REPAIR
drawing number	07068/SC/001
revision	

avanti architects

© Avanti Architects
M1-373 City Road
London EC1Y 1AS
t 020 7278 3090
f 020 7278 3366
a@avantiarchitects.co.uk

This drawing and design is for use
in connection with the project
described above. The drawing and
design is the copyright of Avanti
Architects Limited, and must not be
reproduced, copied or copied without
written consent. All dimensions and
details are to be checked on site before
commencing work. The drawing is to be used in
conjunction with all other information
relevant to the project. Any subsequent
discrepancy to be brought to the
attention of Avanti Architects Limited.