


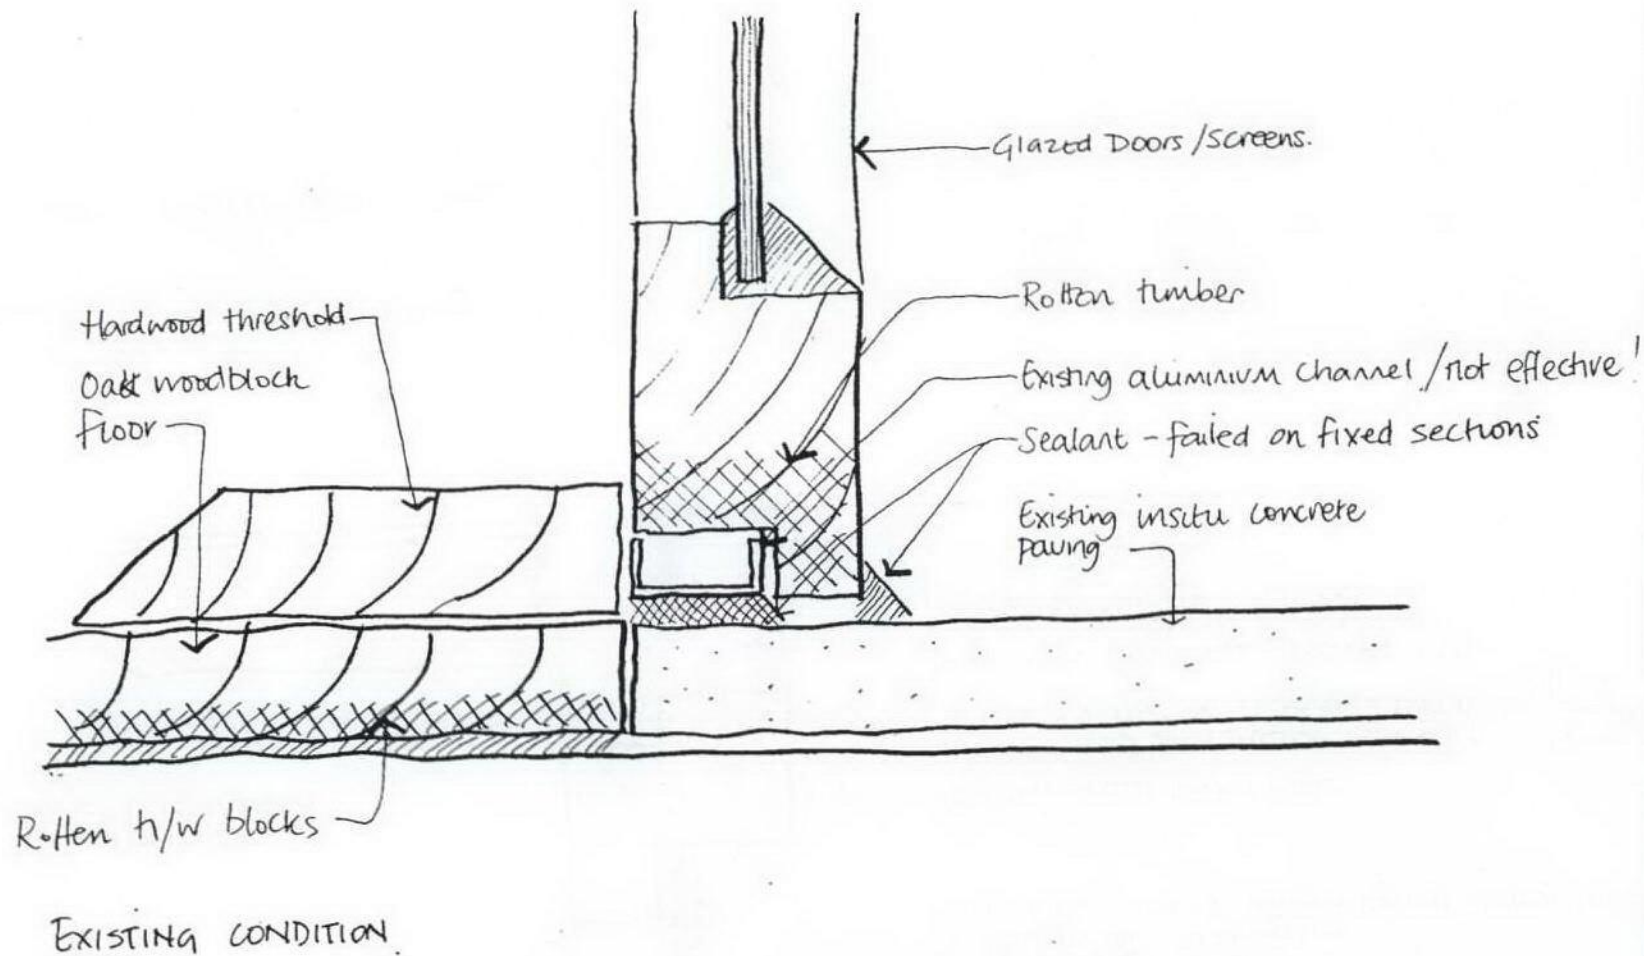

notes	
date	8.7.09
drawn by	FL
checked by	JA
description	EXISTING GLAZED SCREEN THRESHOLD
scale	1:1
size	A3
project	2 WILLOW RD
drawing	EXISTING GLAZED SCREEN THRESHOLD
drawing number	07068/SK/002
revision	
avant architects	
© Avant Architects 361-373 City Road London EC1Y 1AS t 020 7278 3090 f 020 7278 3396	