
General note:
Written dimensions indicative only. All dimensions to be verifie site and any discrepancies reported to the site agent.
All structural work to be approved by the project's engineer.
All site boundaries to be verified through deed prior to works commencing.

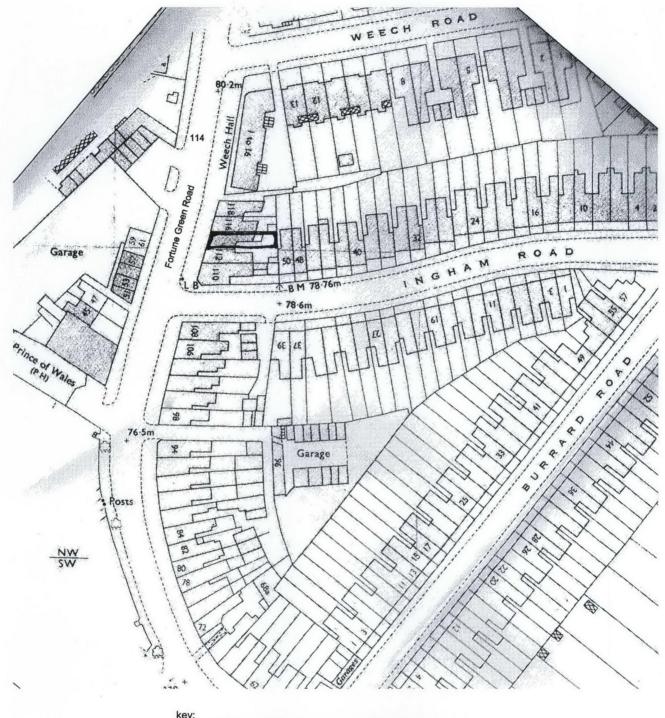

red outline = site outline (no adjoining land in applicants control)





Revision A- drawing reconfigured to planners comments

114 Fortune Green Road London NW6 1DH	Project: Drawing Title:	Proposed Shop Unit & Garden Flat Site Location Plan	Scale: 1:1250@ A3	Job No: FG-05.10
			Date: 31.05.10	Drawing No: SP-01-A