
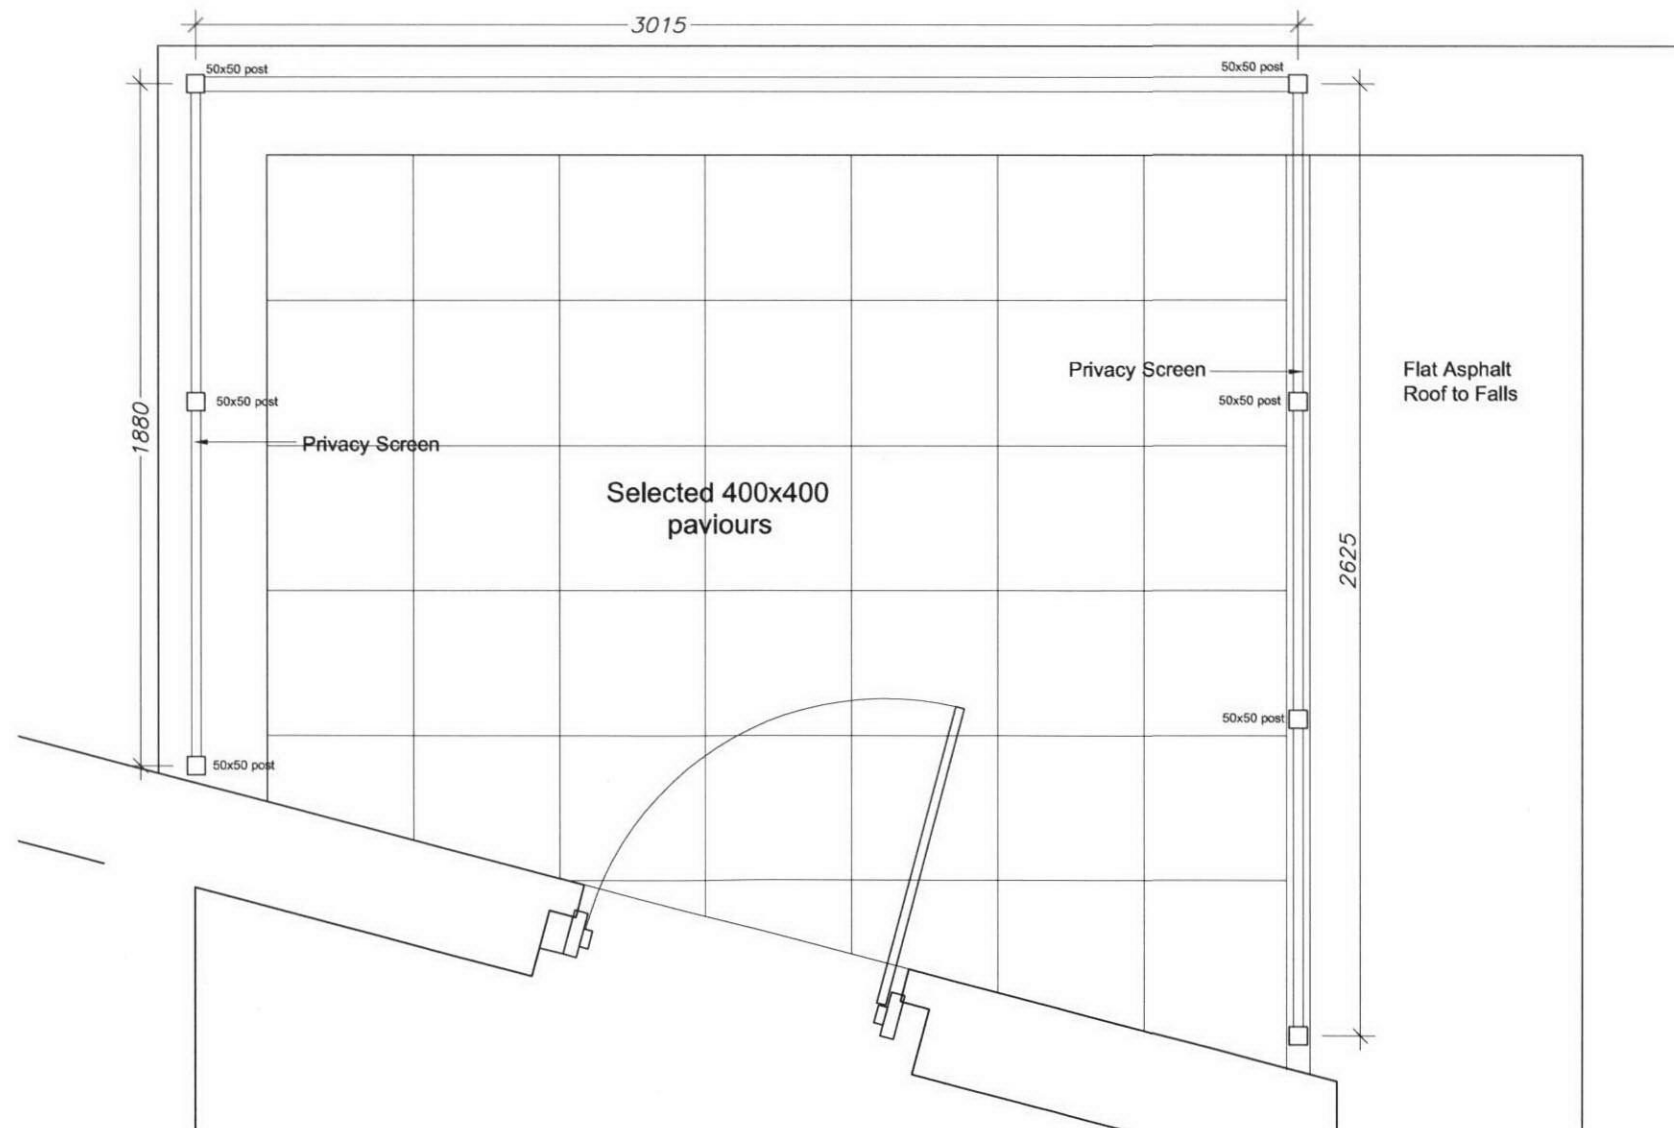
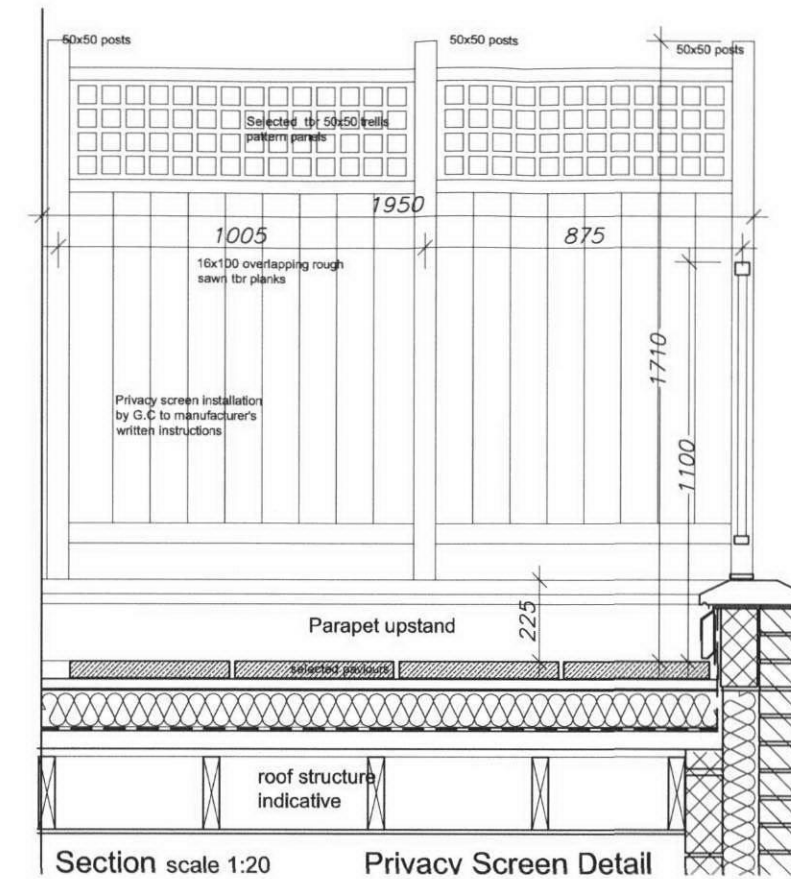


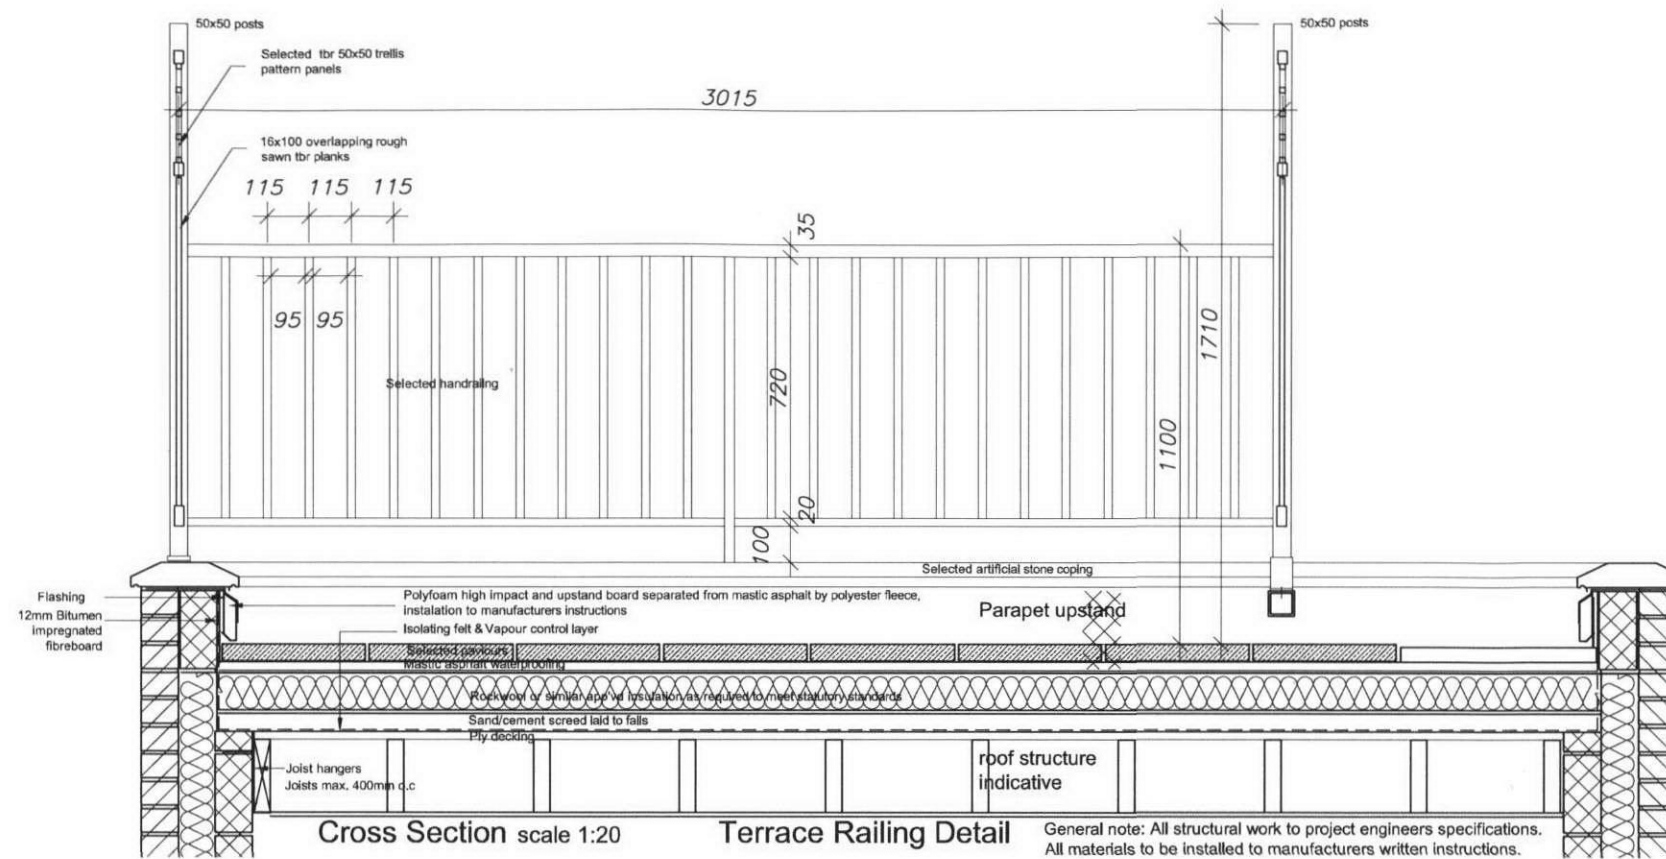

issued for planning

Project: 114 Fortune Green Road London NW6 1DH			
Project:	Proposed Shop Unit & Garden Flat	Scale: 1:20@ A3	Job No: FG-05.10
Drawing Title:	Proposed Terrace Screen & Railing	Date: 27.08.10	Drawing No: SC-02