


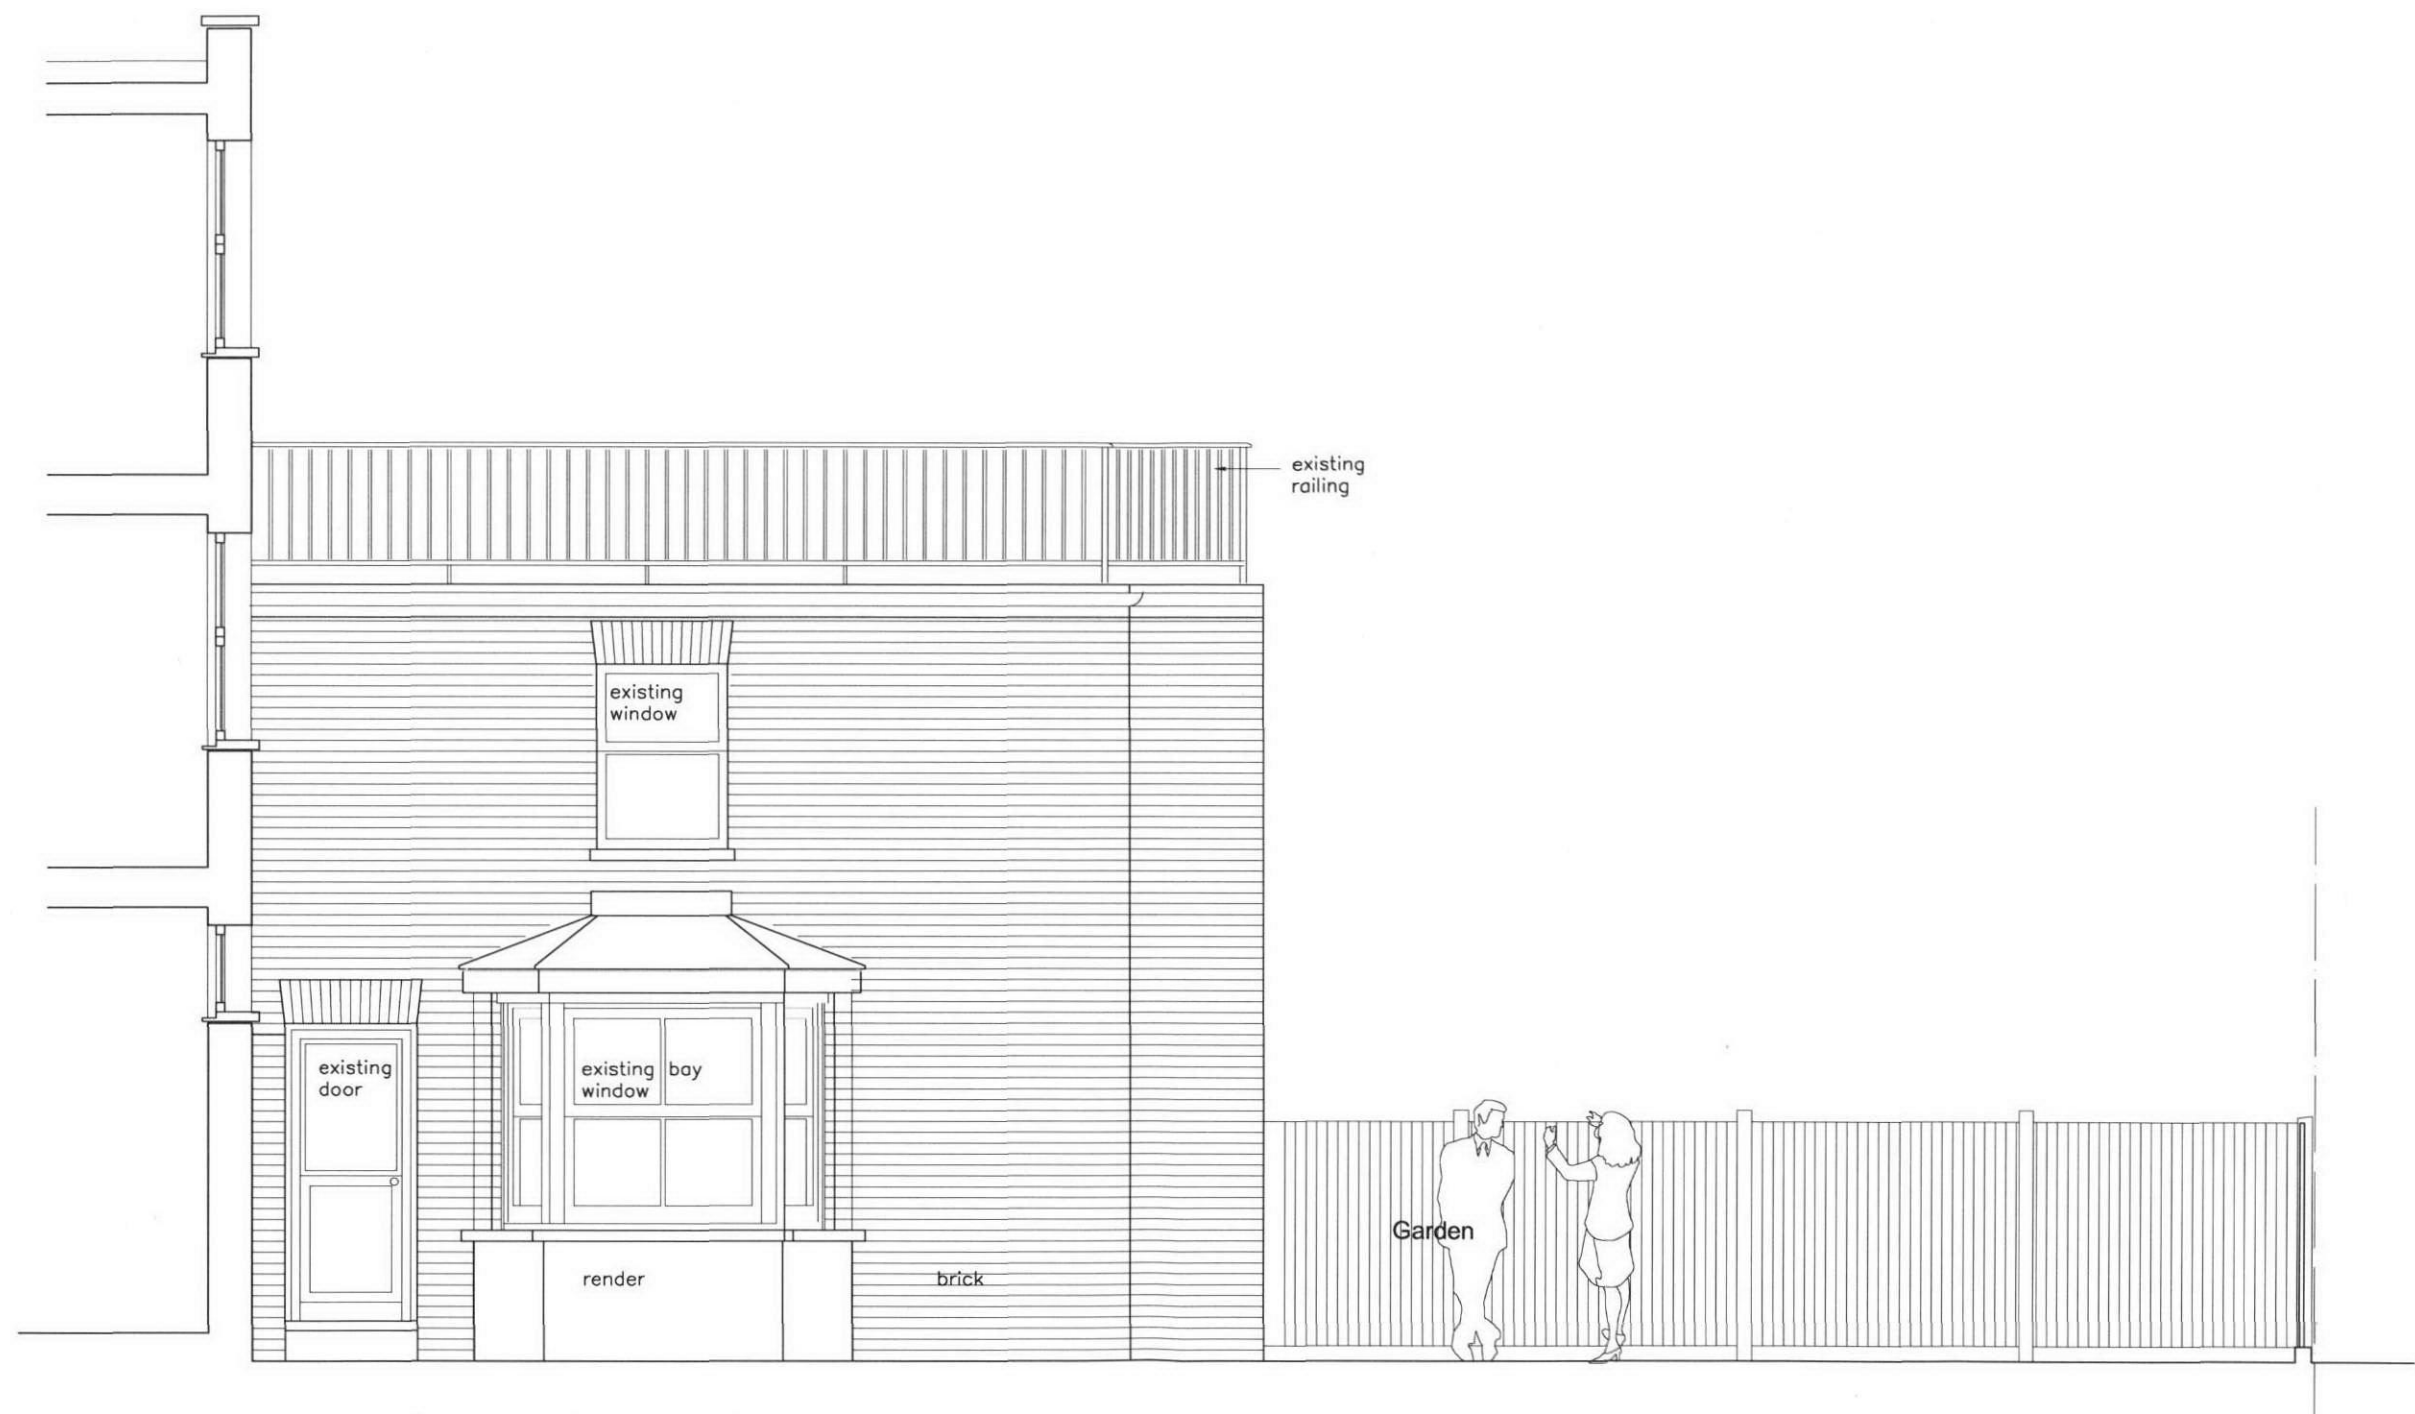

Existing Garden Side Elevation

issued for planning

Project: 114 Fortune Green Road London NW6 1DH	Project: Proposed Shop Unit & Garden Flat	Scale: 1:50@ A3	Job No: FG-05.10
		Date: 27.08.10	Drawing No: EL-05-A

Revision A- reissued for planning 30.08.10