



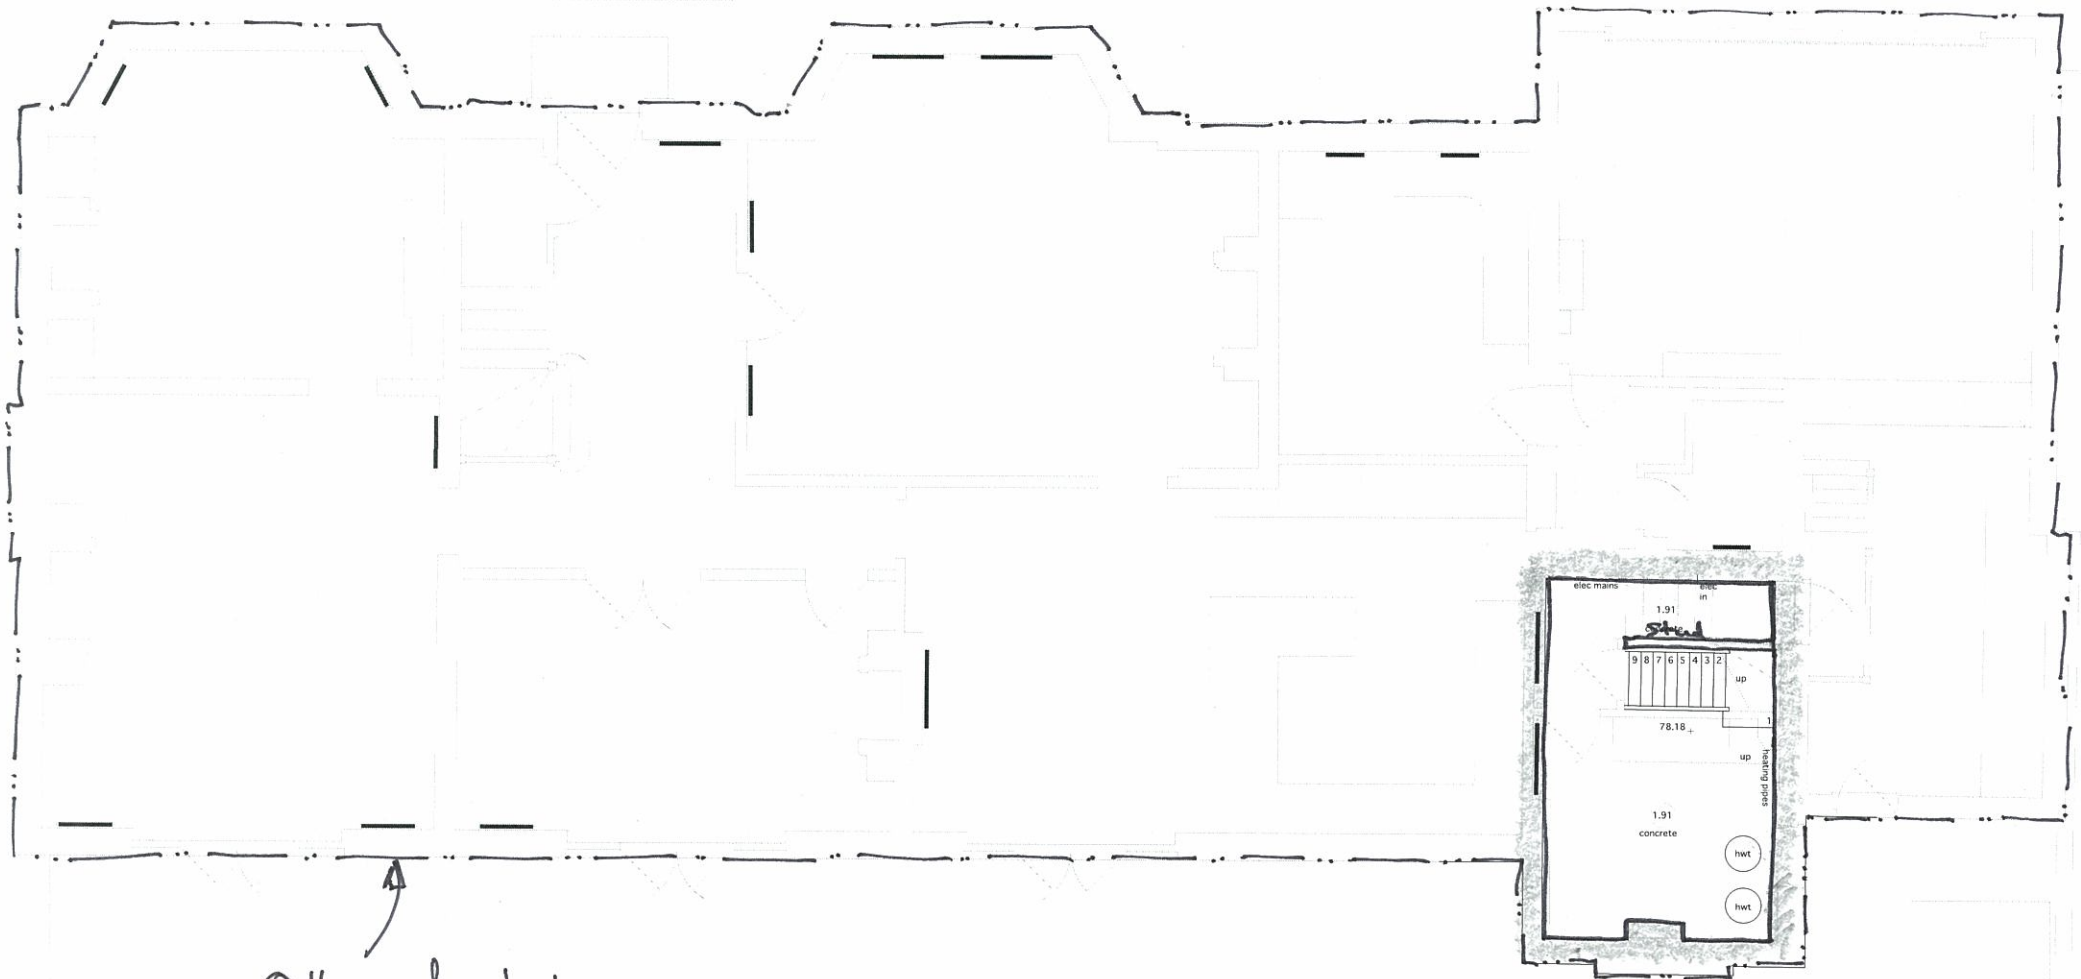

Outline of structure
footprint above.

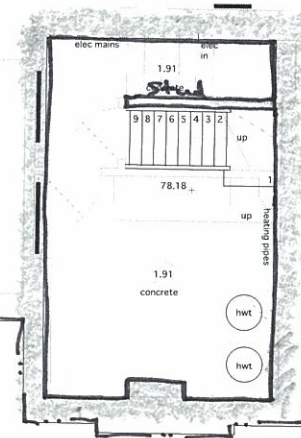


BASEMENT PLAN

PRICE & MYERS

Consulting Engineers
30 Newman Street London W1T 1LT T 020 7631 5128

Job No 19208 Page E01 Rev
Date 13/05/10 Eng BS Chd
Job Bracknell Gardens, 25

Existing Lower Ground Floor Plan n1.100244

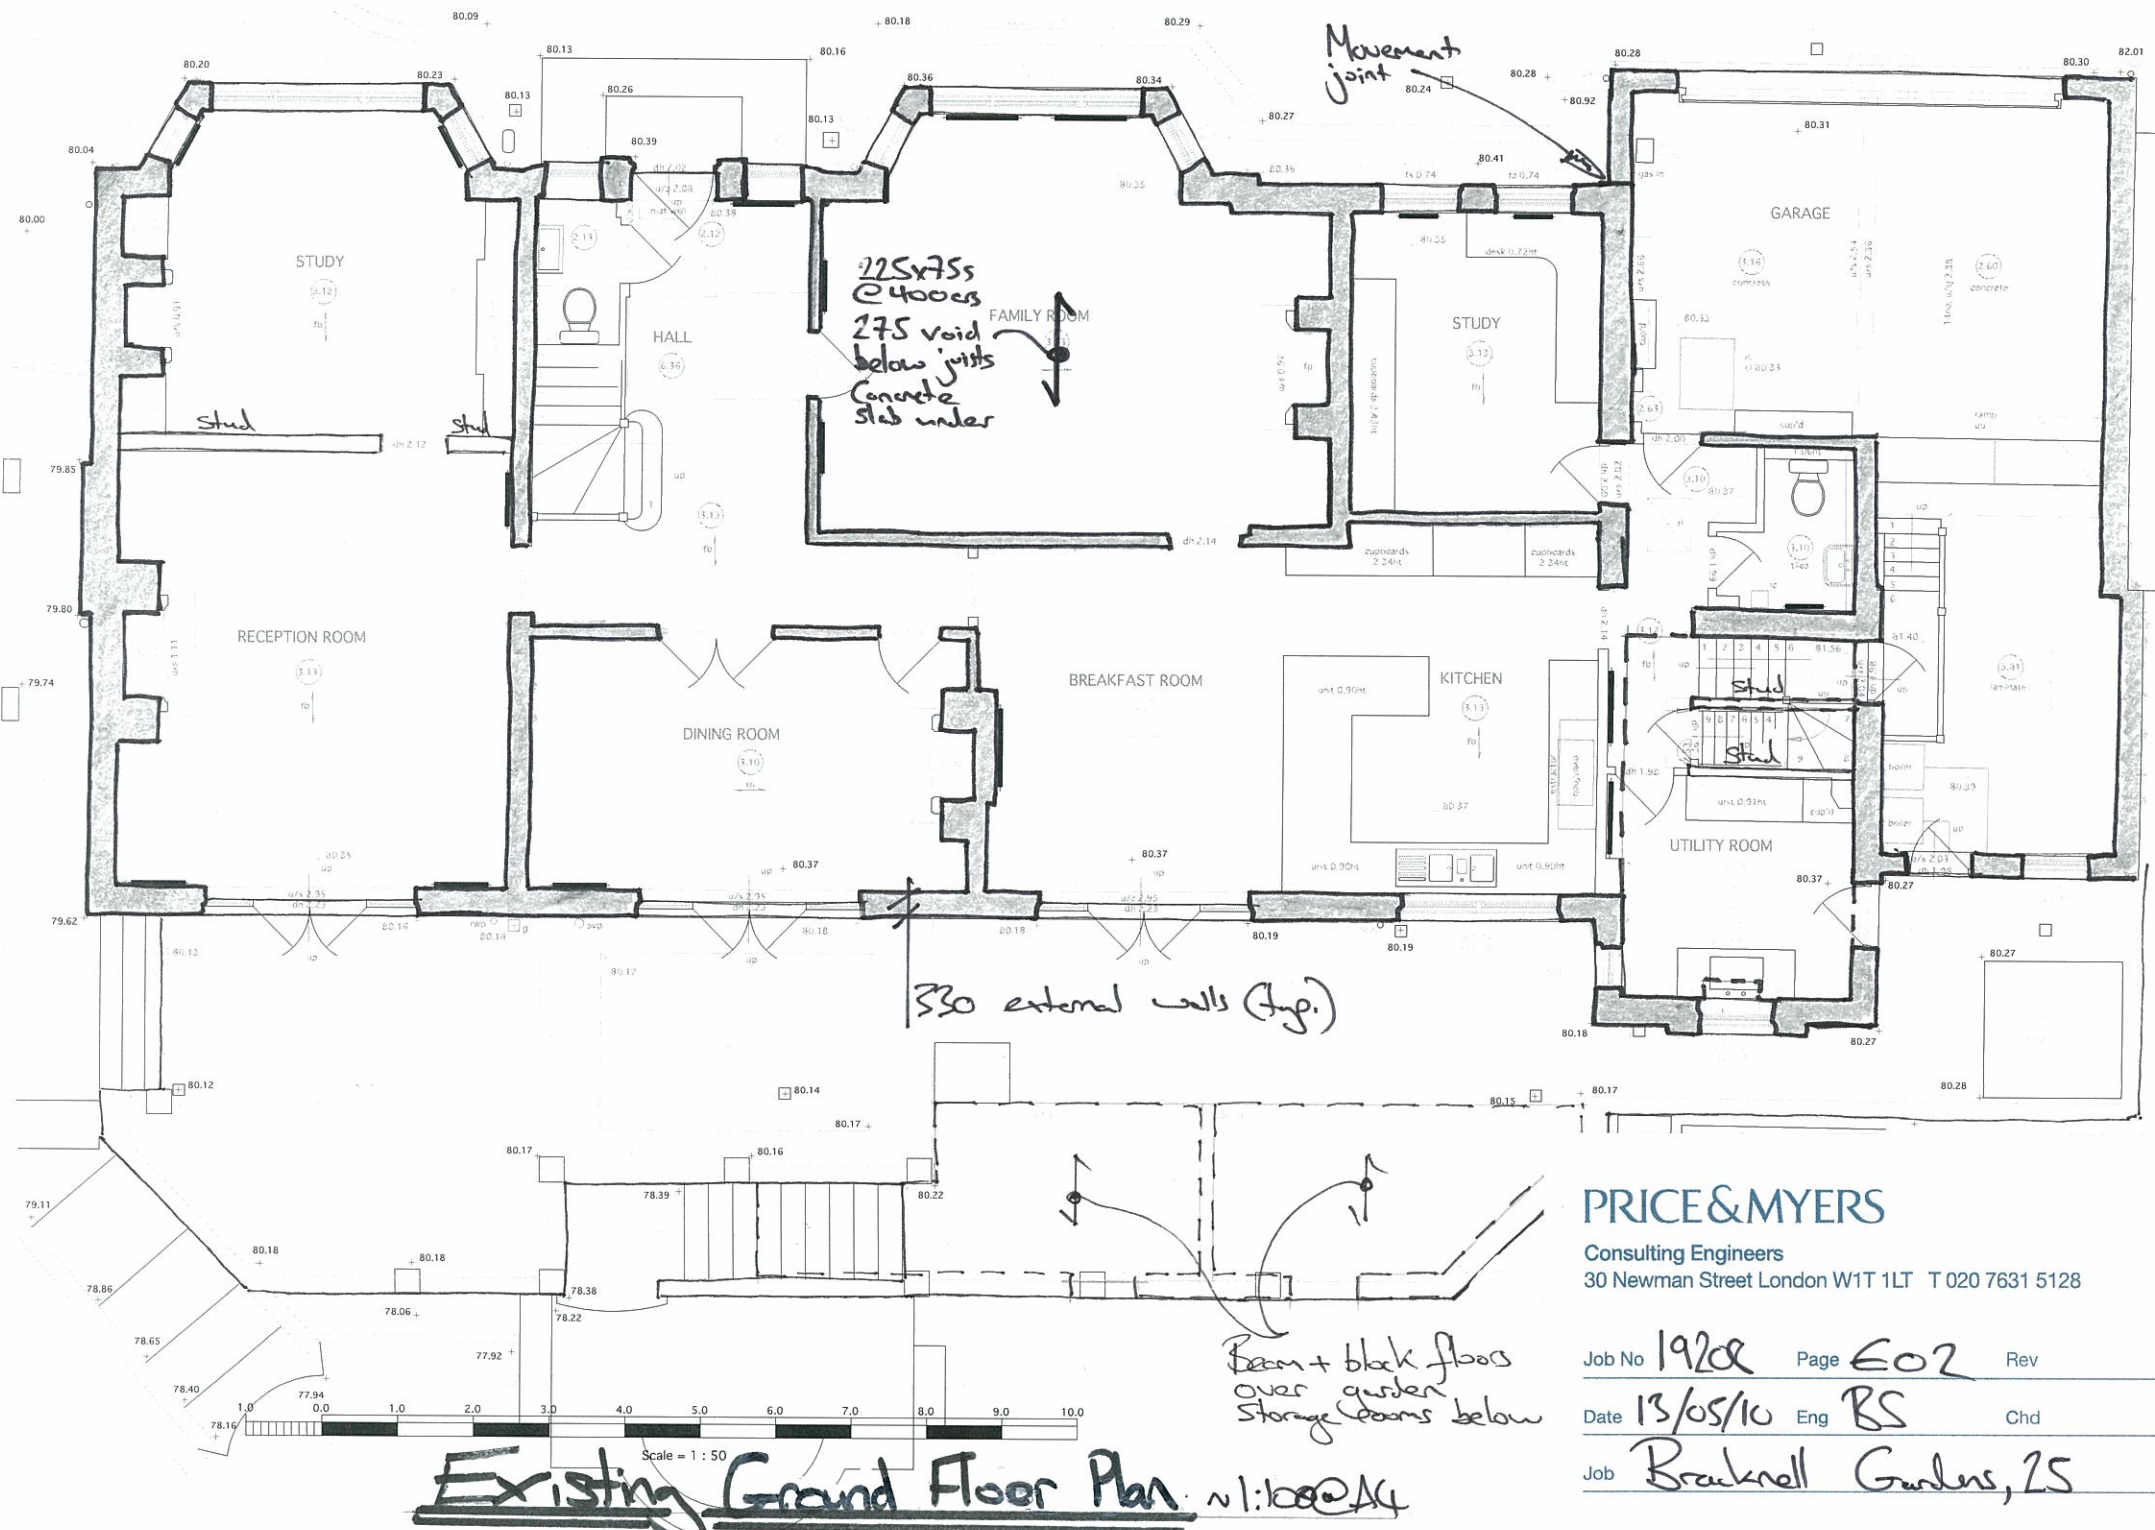

PRICE & MYERS

Consulting Engineers
30 Newman Street London W1T 1LT T 020 7631 5128

Job No 19208 Page E02 Rev

Date 13/05/10 Eng BS Chd

Job Bracknell Gardens, 25



Appendix C - Proposed Structural Arrangements

RC underpins to continue down to form swimming pool walls

New brick walls on slab thickening resupporting existing walls above

New RC retaining wall. Excavation assumed to be formed by battering back ground behind

New RC retaining walls for swimming pool.


Toe to RC Underpin

RC underpins below existing building perimeter (fyp.)

Move wall to align with wall above.
Games Room

New RC Slab throughout.

RC columns, clad in brick?
On Mass concrete pad footings.

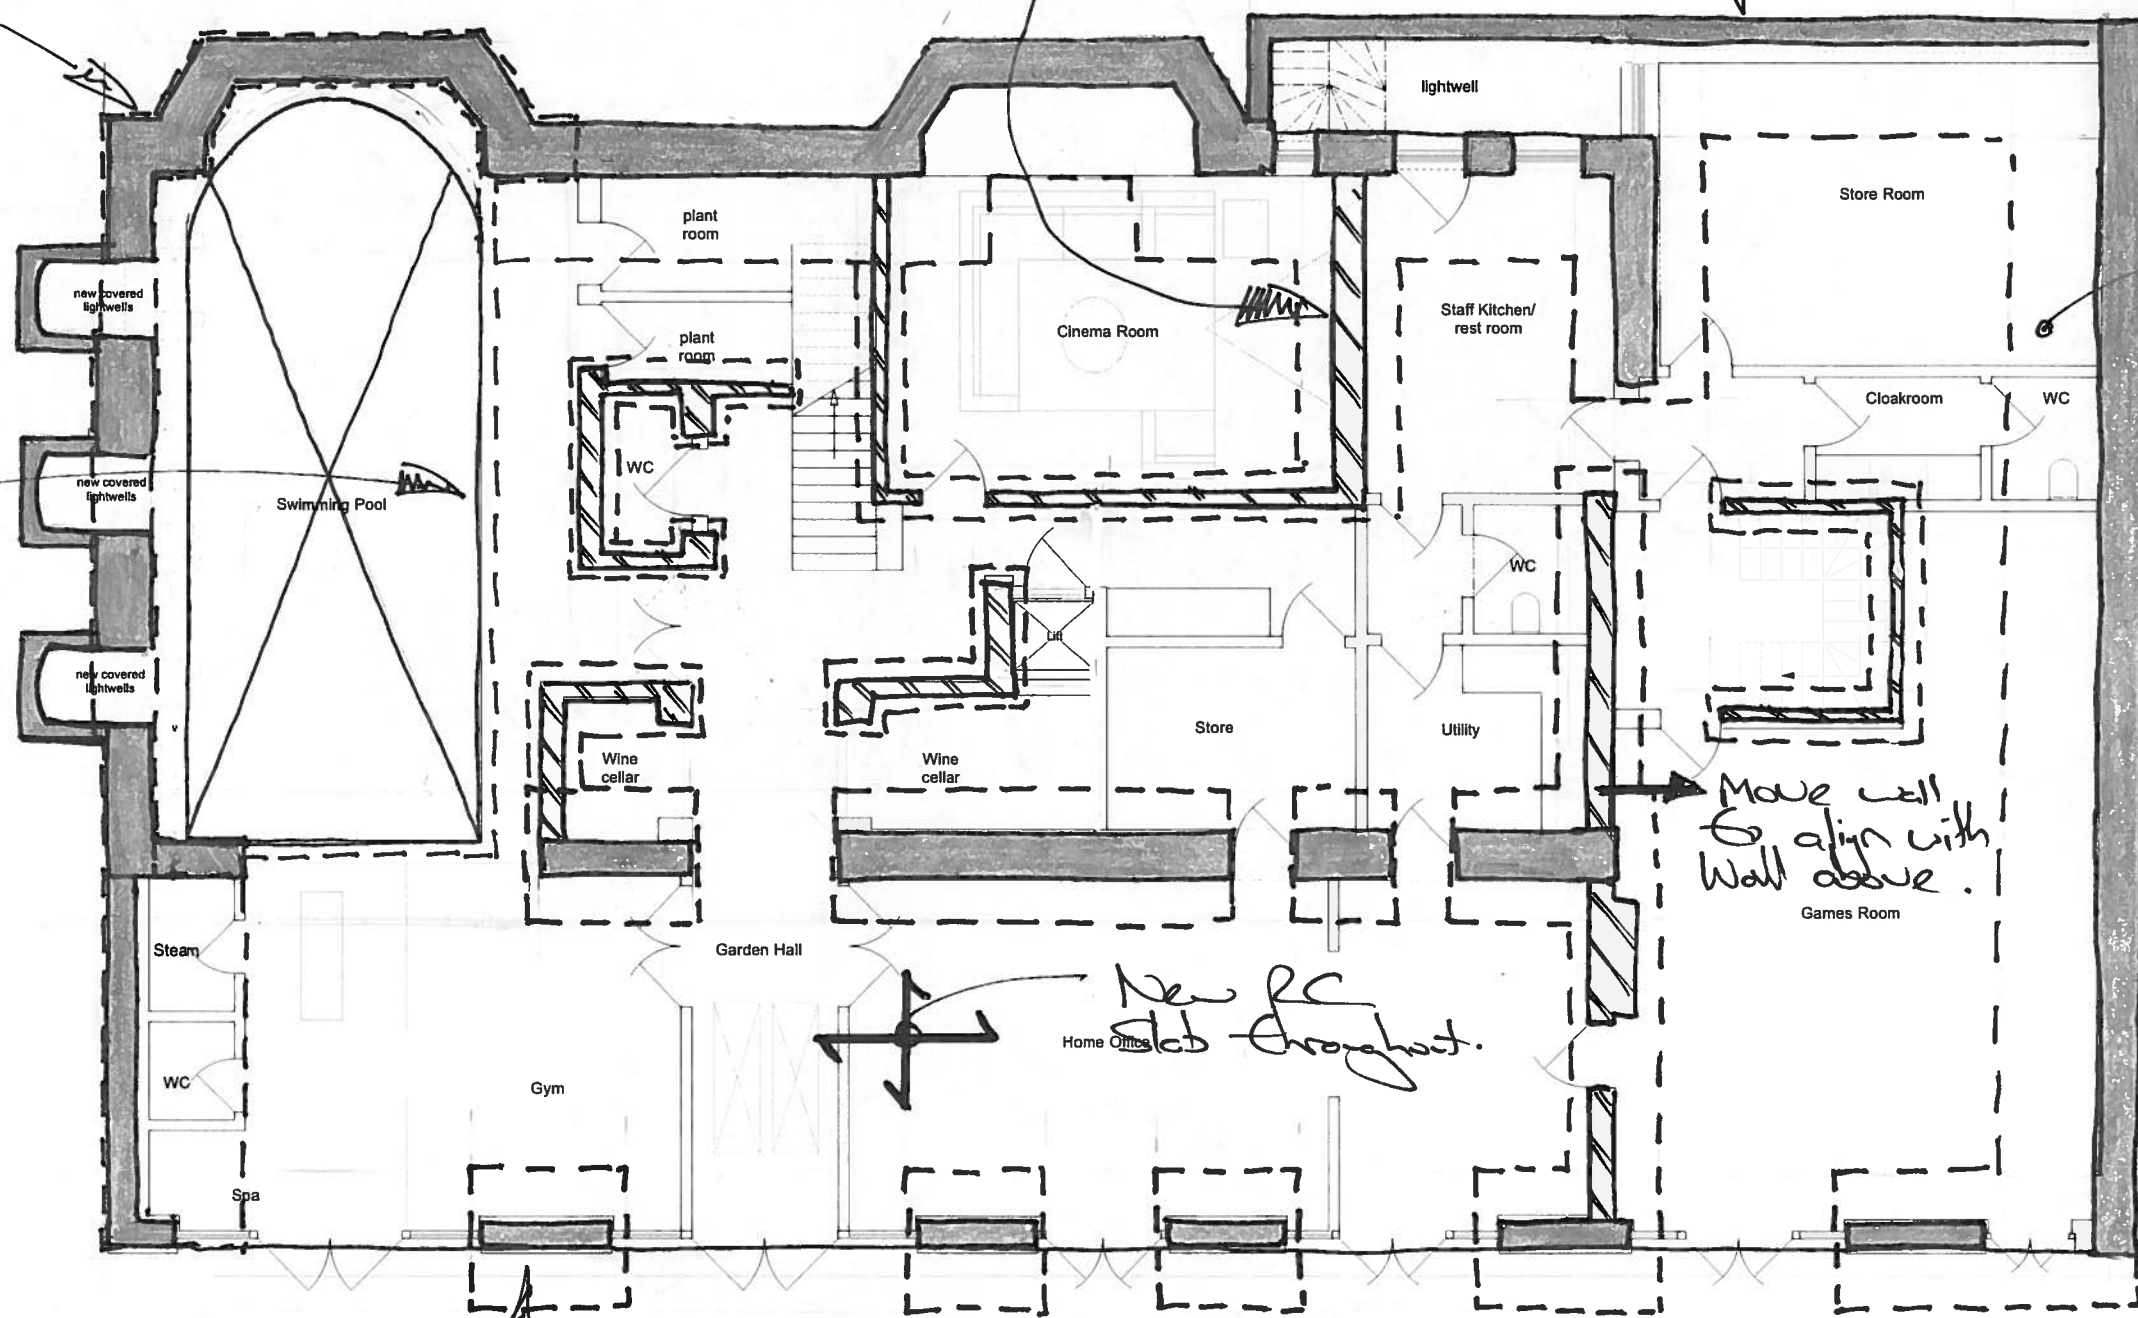


Proposed Lower Ground Floor Plan 1/100043

PRICE & MYERS

Consulting Engineers
30 Newman Street London W1T 1LT T 020 7631 5128


Job No	19208	Page	SK011	Rev	—
Date	03/01/10	Eng	BS	Chd	
Job	Bracknell Gardens, 25				

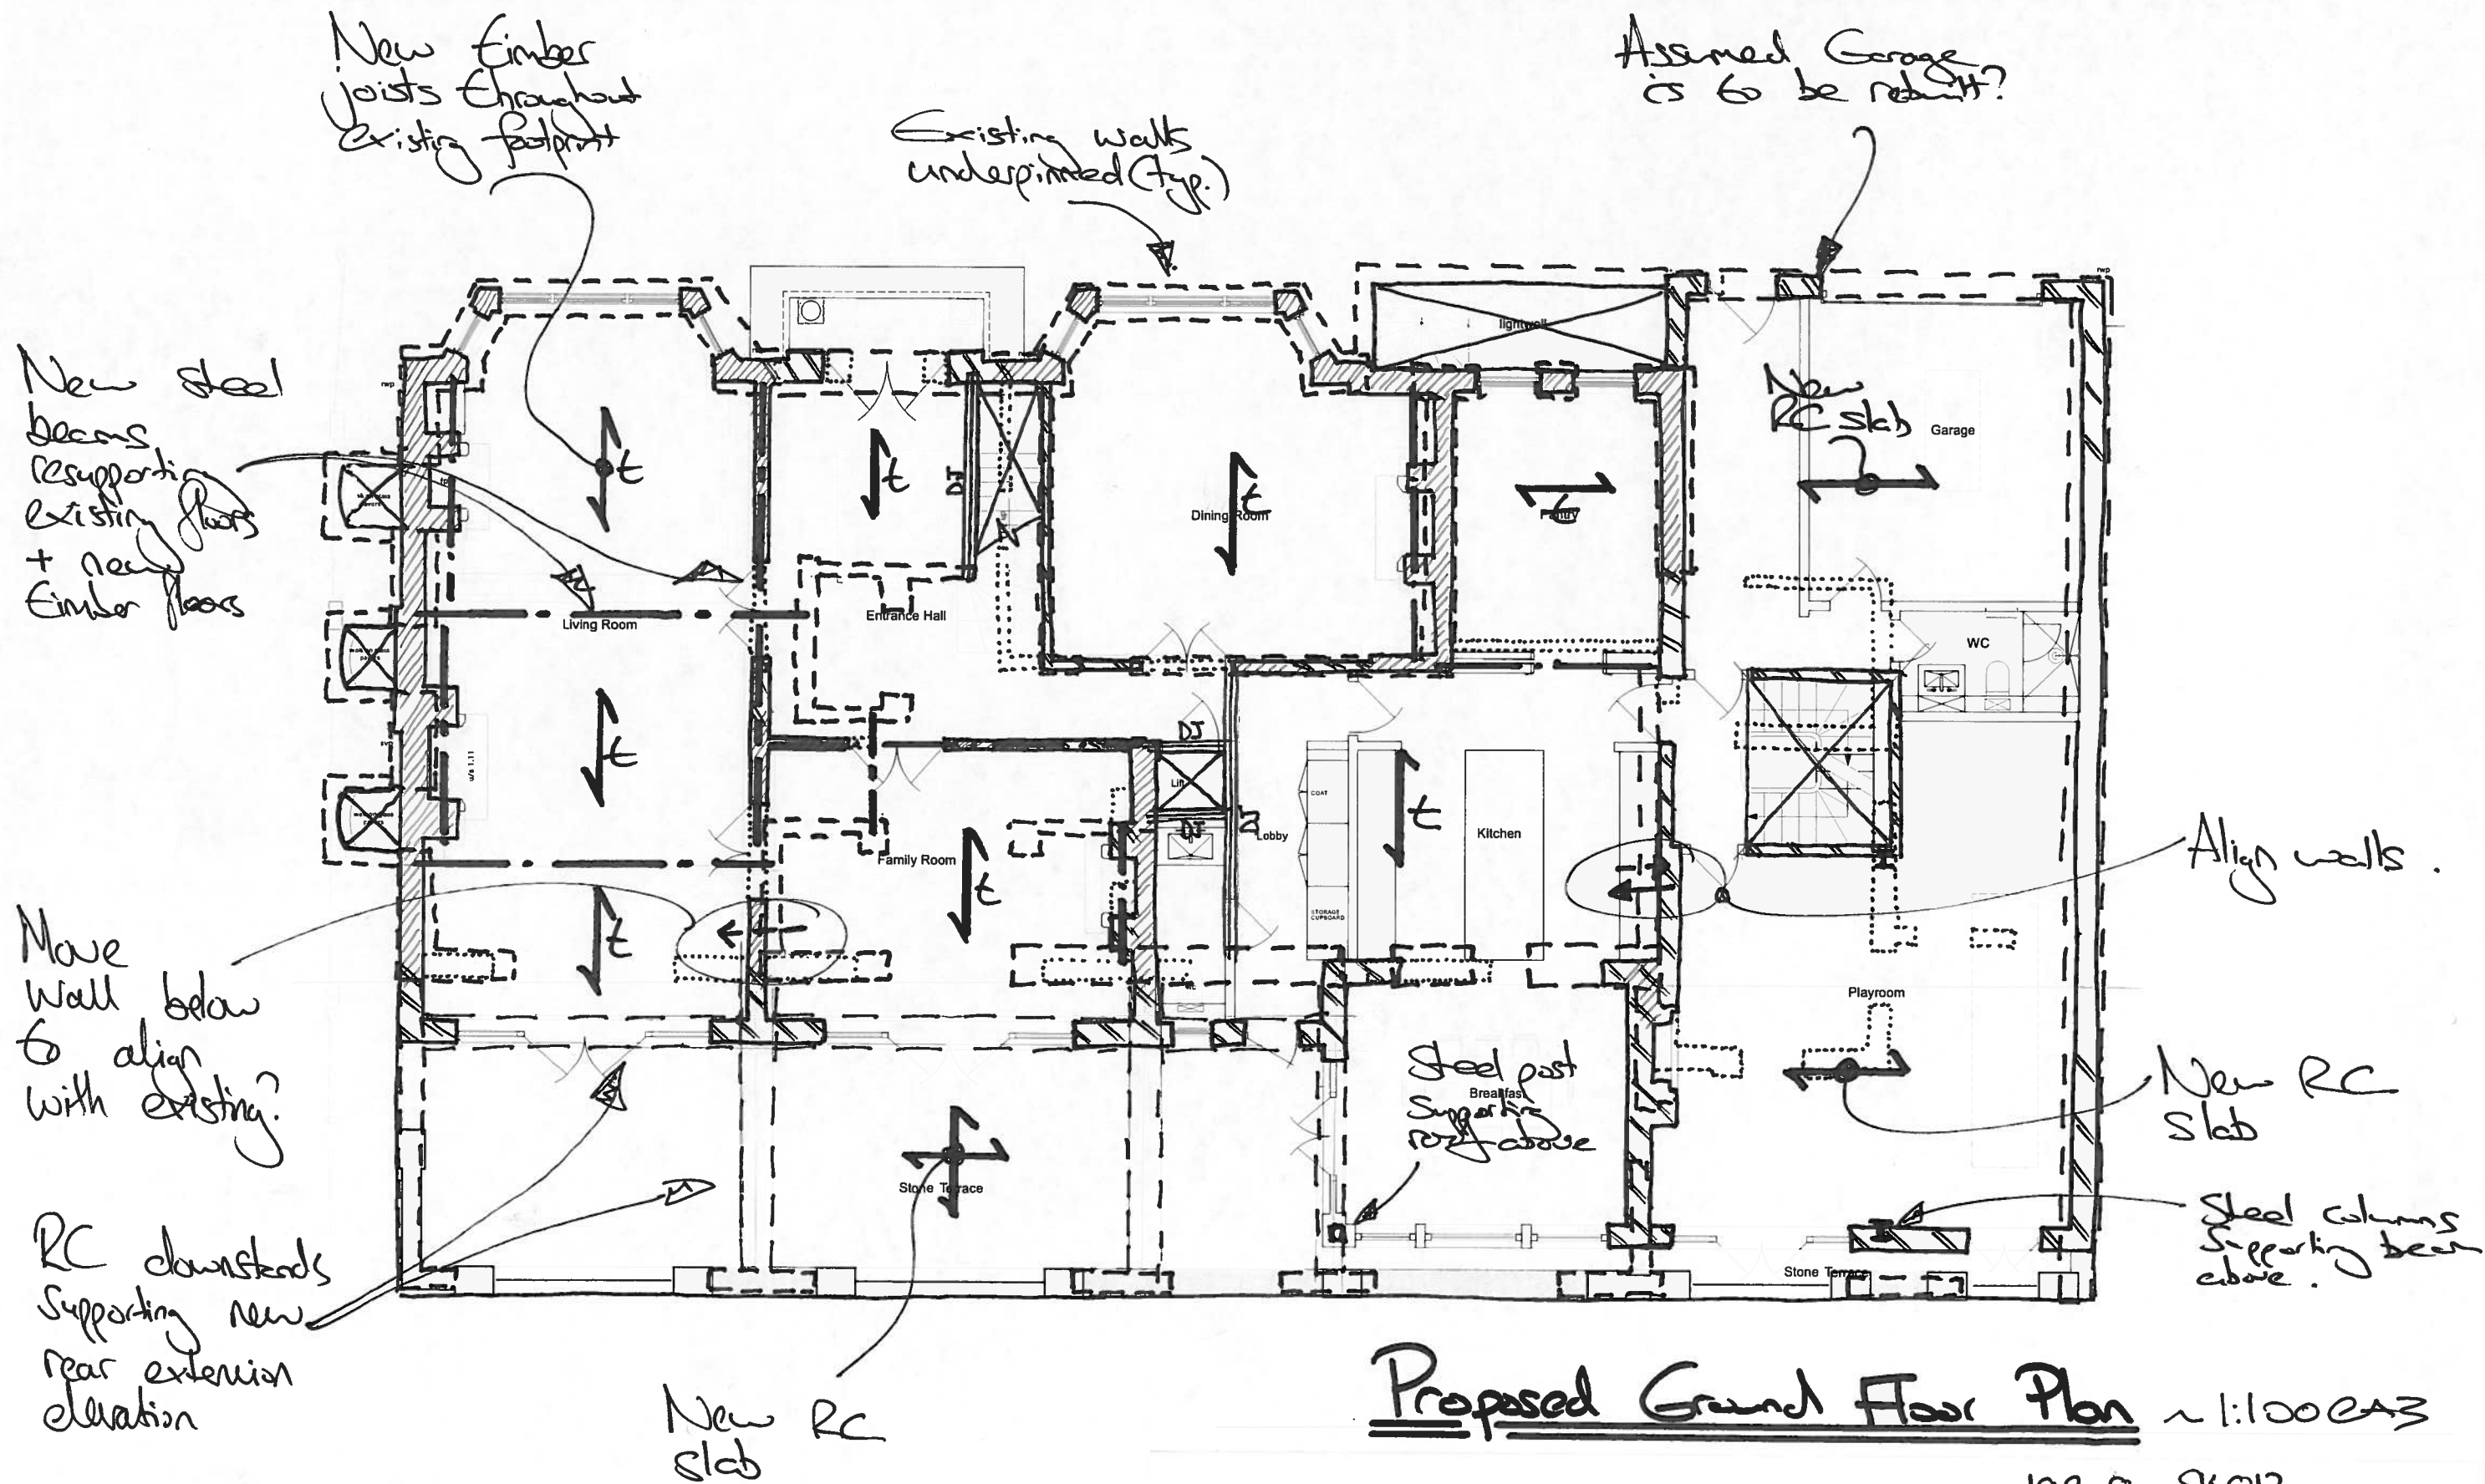

Proposed Ground Floor Plan ~ 1:100 EA3

PRICE & MYERS
 Consulting Engineers
 30 Newman Street London W1T 1LT T 020 7631 5128

Job No 19208 SK012
 Date 03/09/10 Eng BS
 Bracknell Gardens, 25

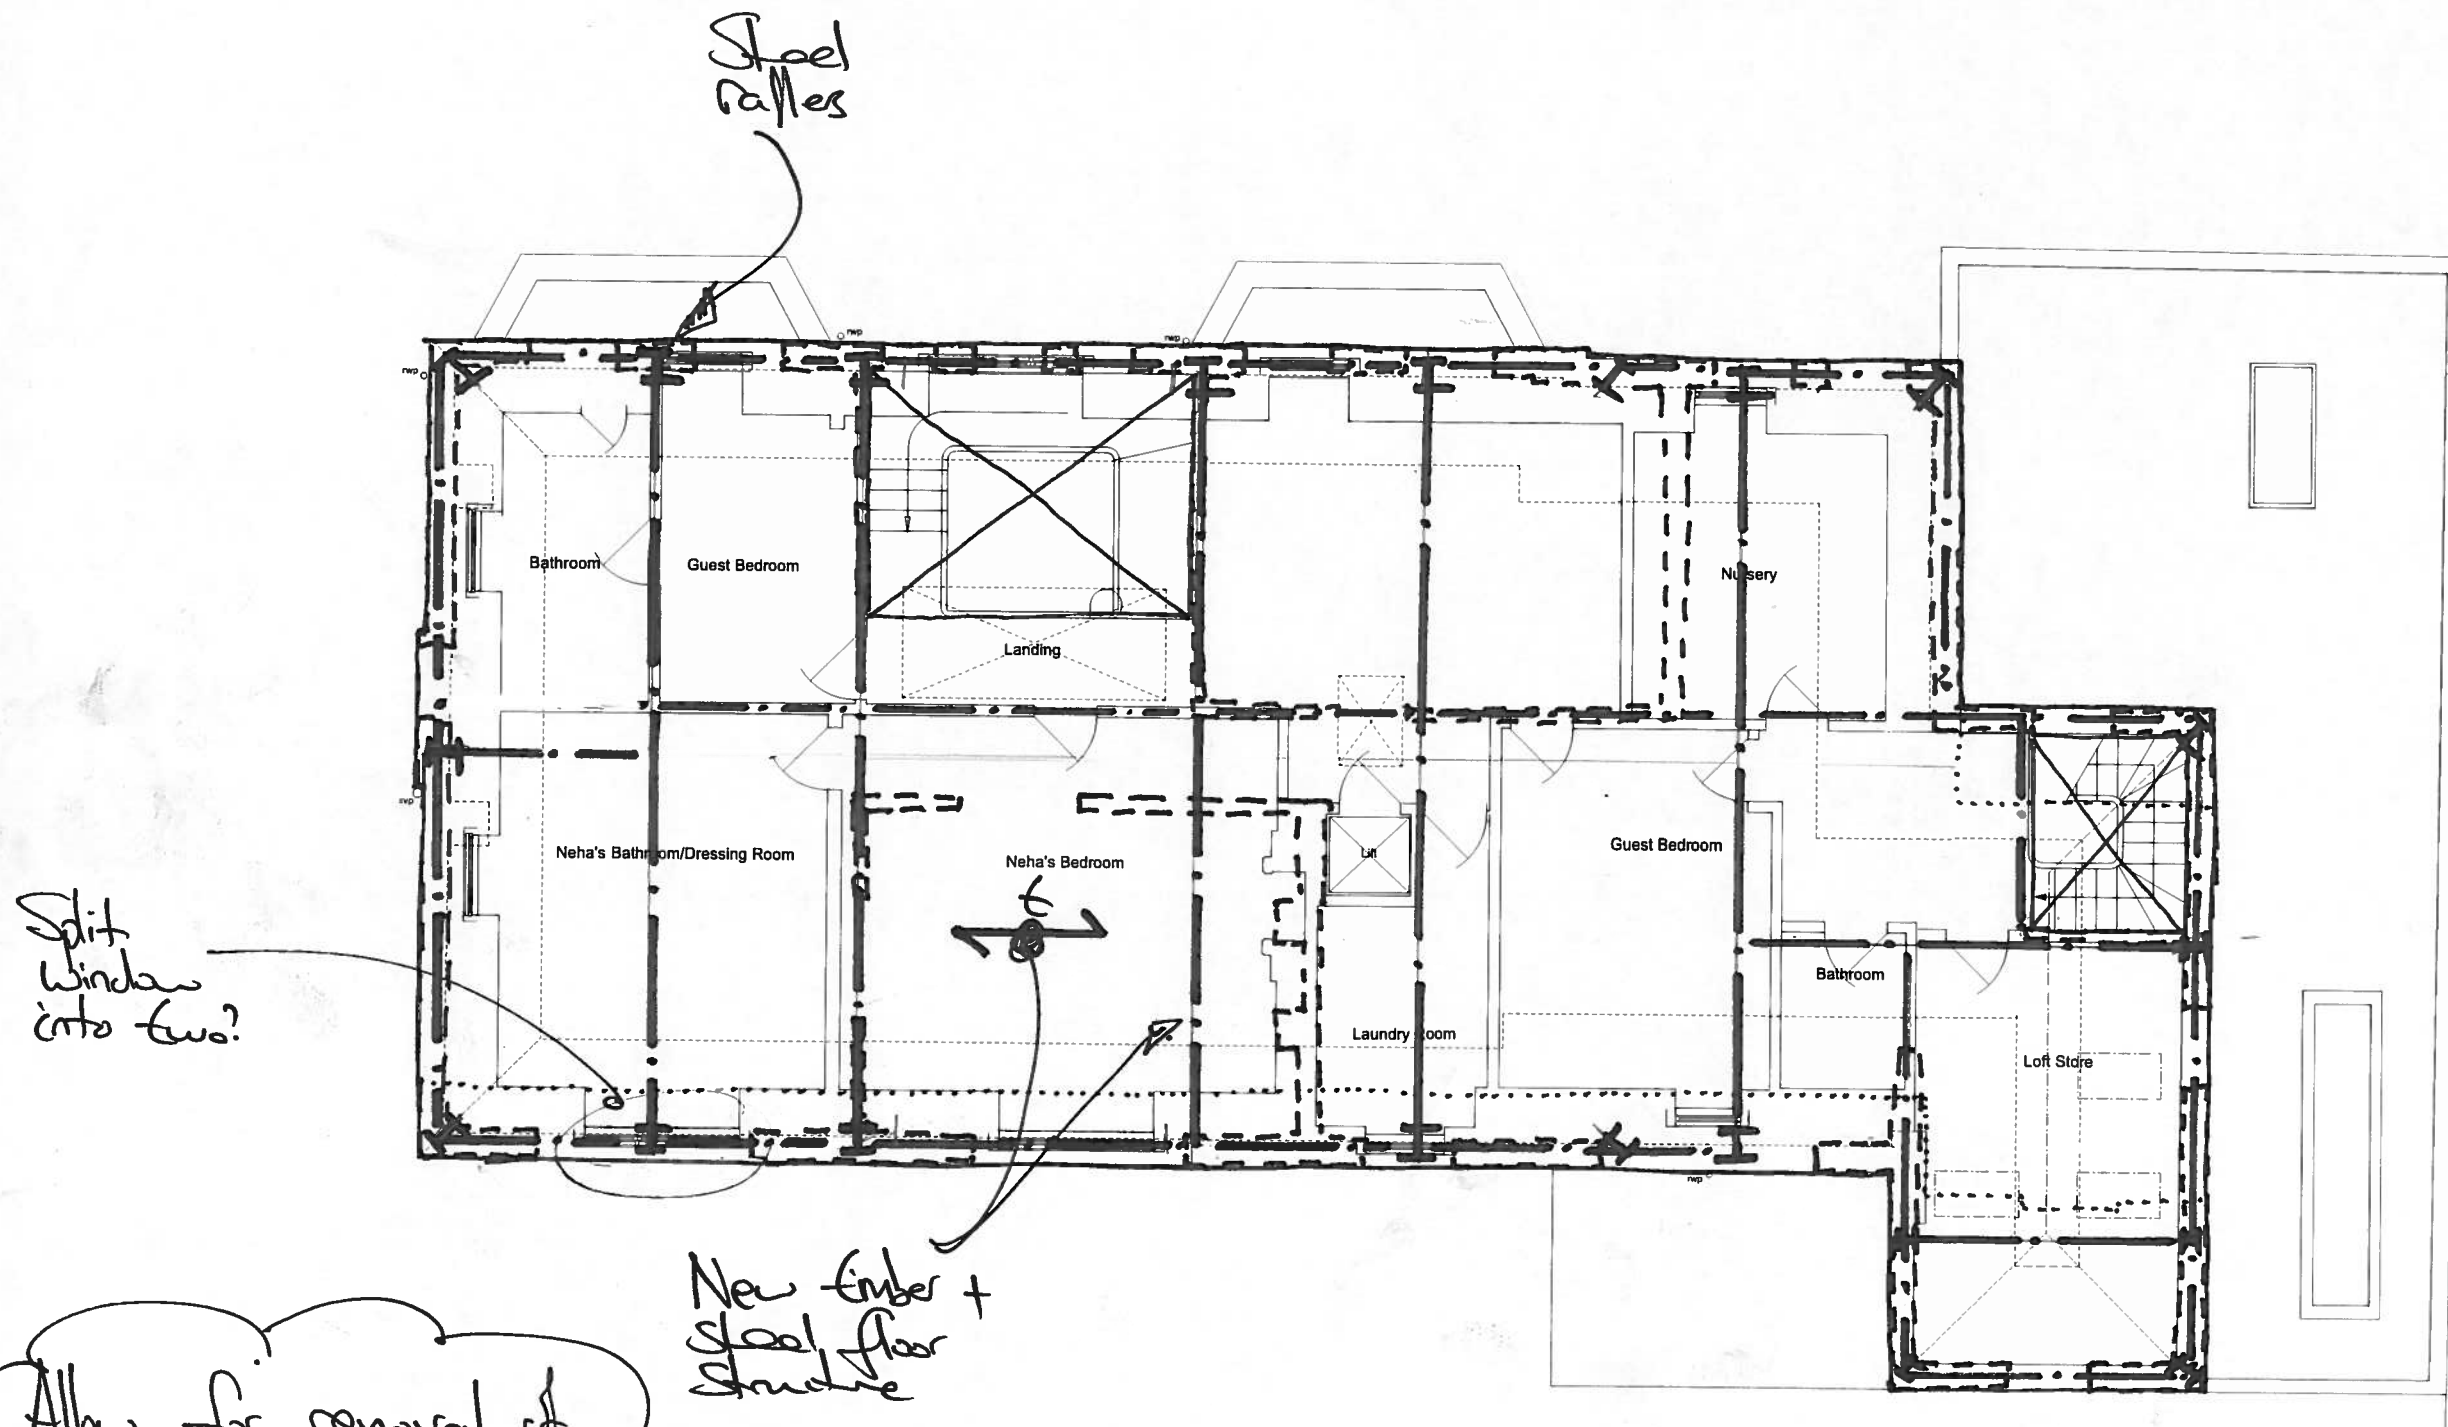

Proposed Second Floor Plan 1:100 043


PRICE & MYERS

Consulting Engineers
30 Newman Street London W1T 1LT T 020 7631 5128

Job No	19208	Page	SK14	Rev	—
Date	03/09/10	Eng	BS	Chd	
Job	Bracknell Gardens, 25				

Allow for removal of existing floor + roof structure. Existing floor to be lowered. New steel structure supporting new floor structure + roof slab.

New timber + steel
roof structure.

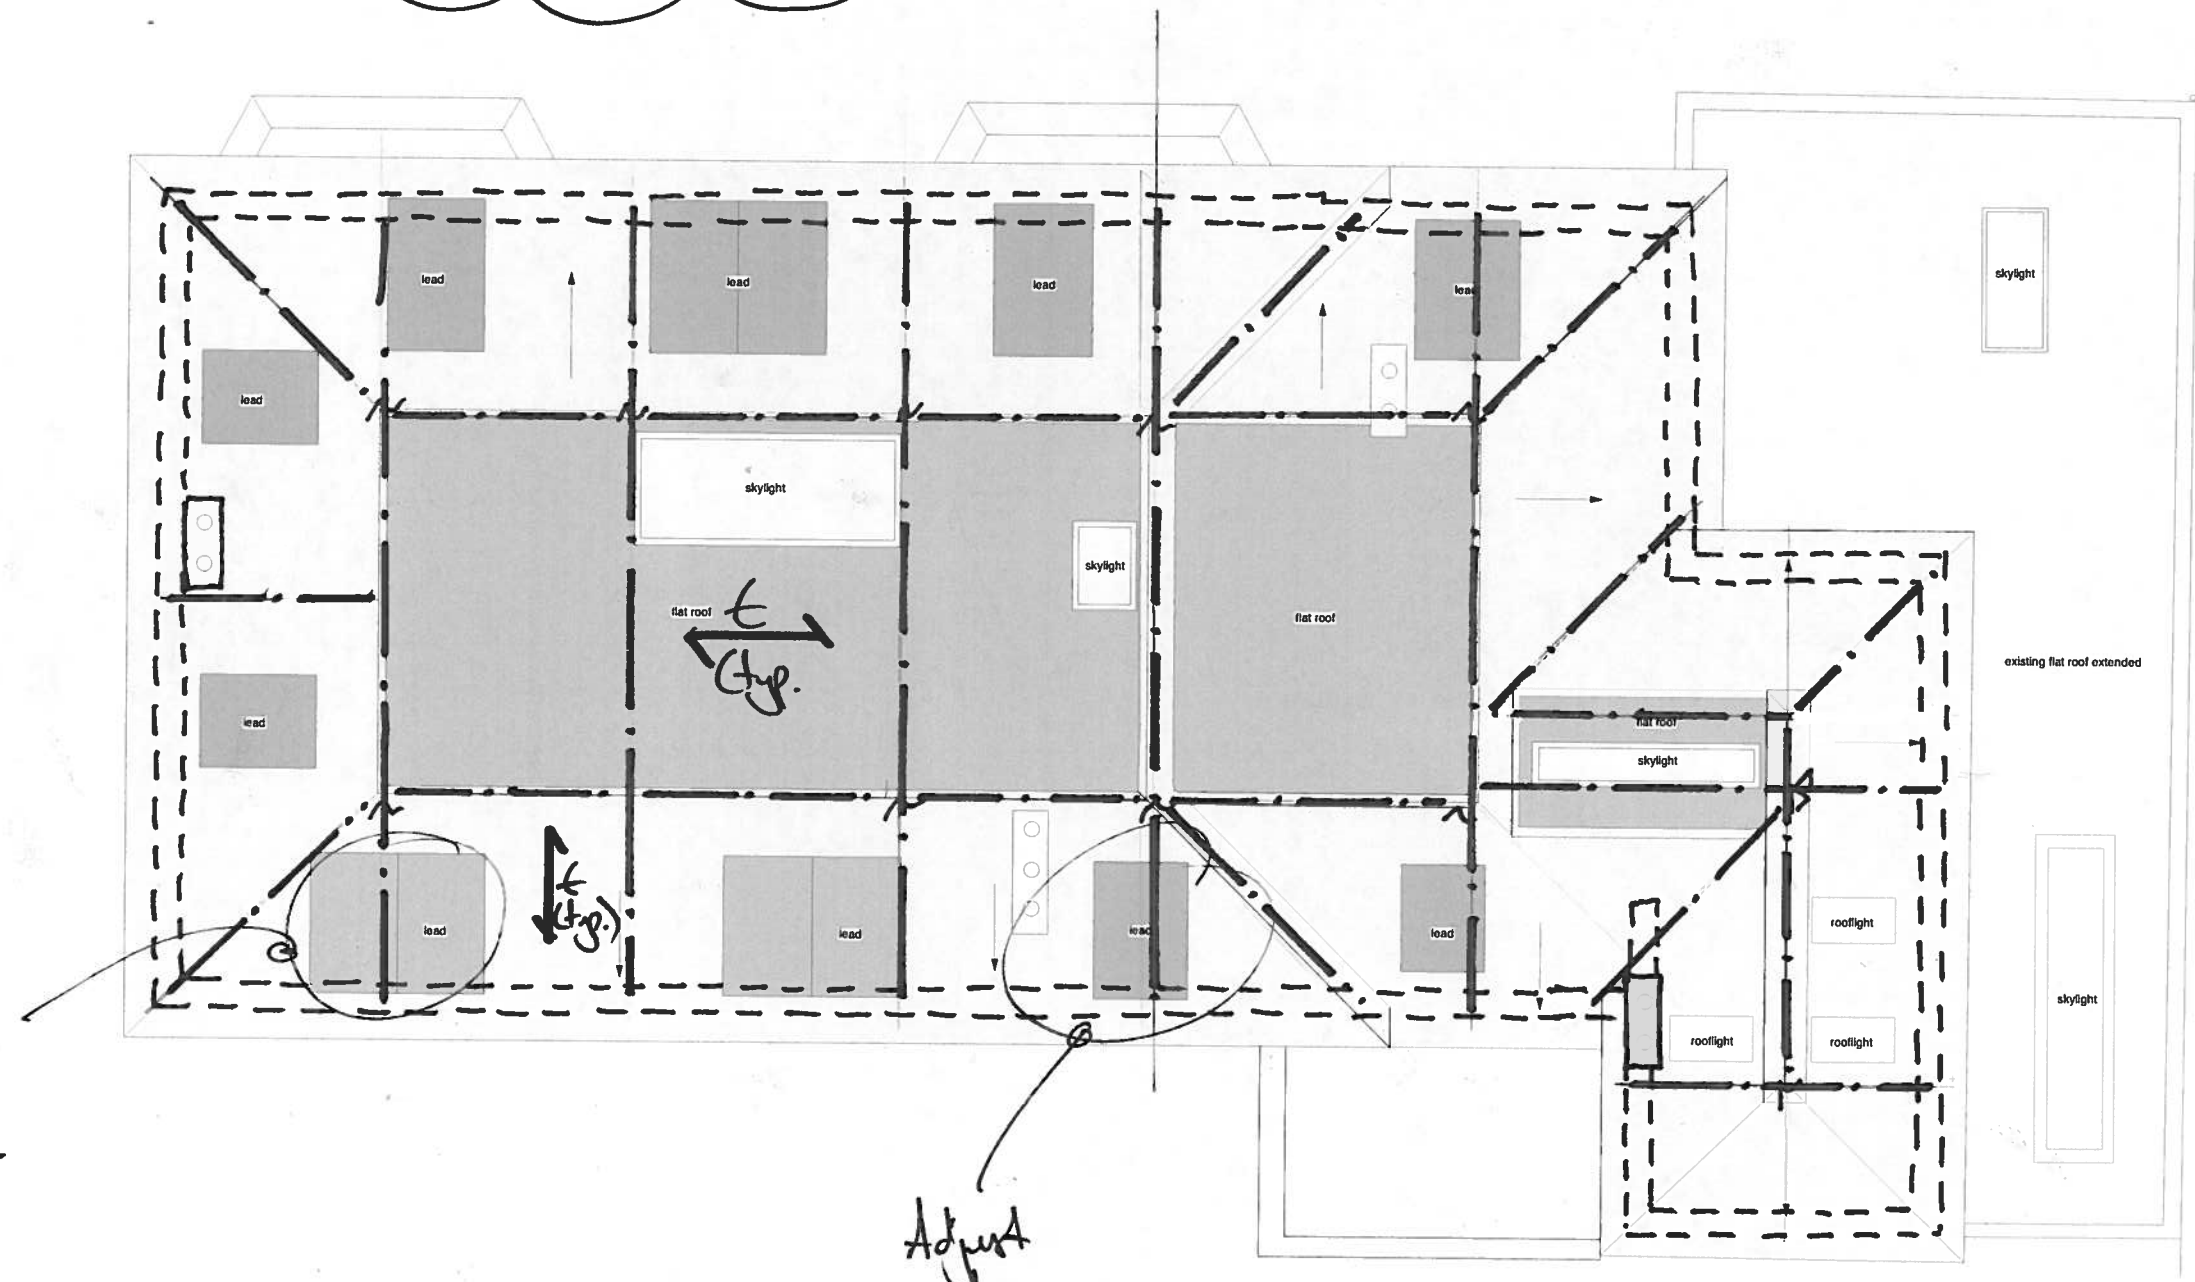

Split
window
into two?

Adjust
window
position?

Proposed Roof Plan ~1:1000A3.

PRICE & MYERS

Consulting Engineers
30 Newman Street London W1T 1LT T 020 7631 5128

Job No	19208	Page	SK015	Rev	—
Date	3/09/10	Eng	BS	Chd	
Job	Bracknell Gardens, 25				

