



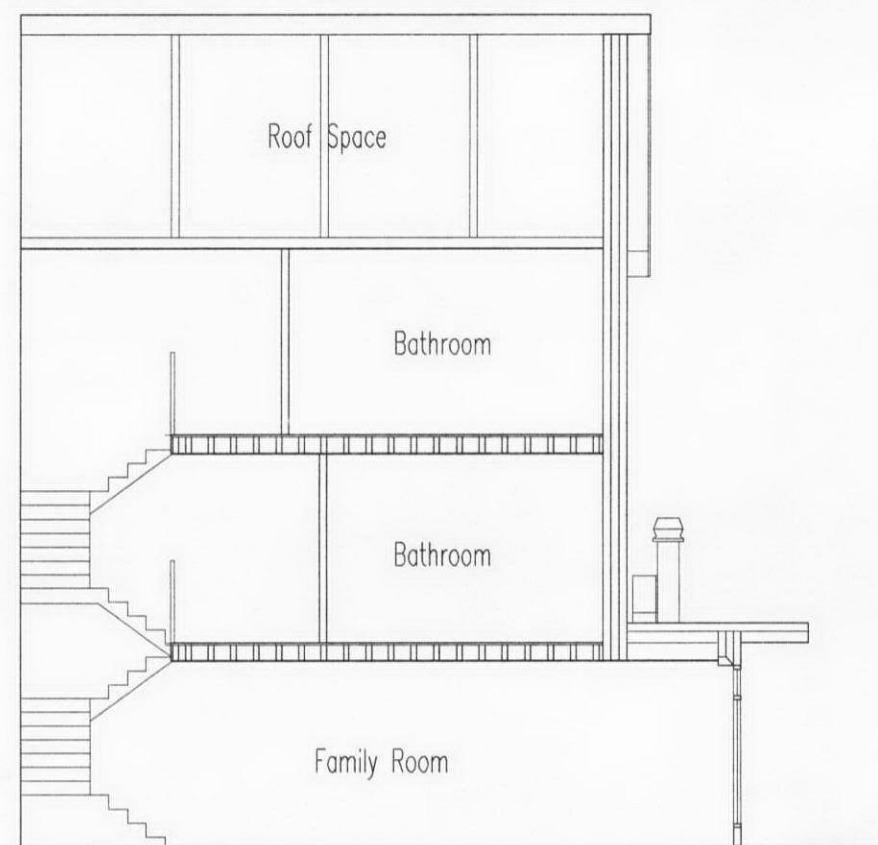

Existing Building Section - Scale 1:100

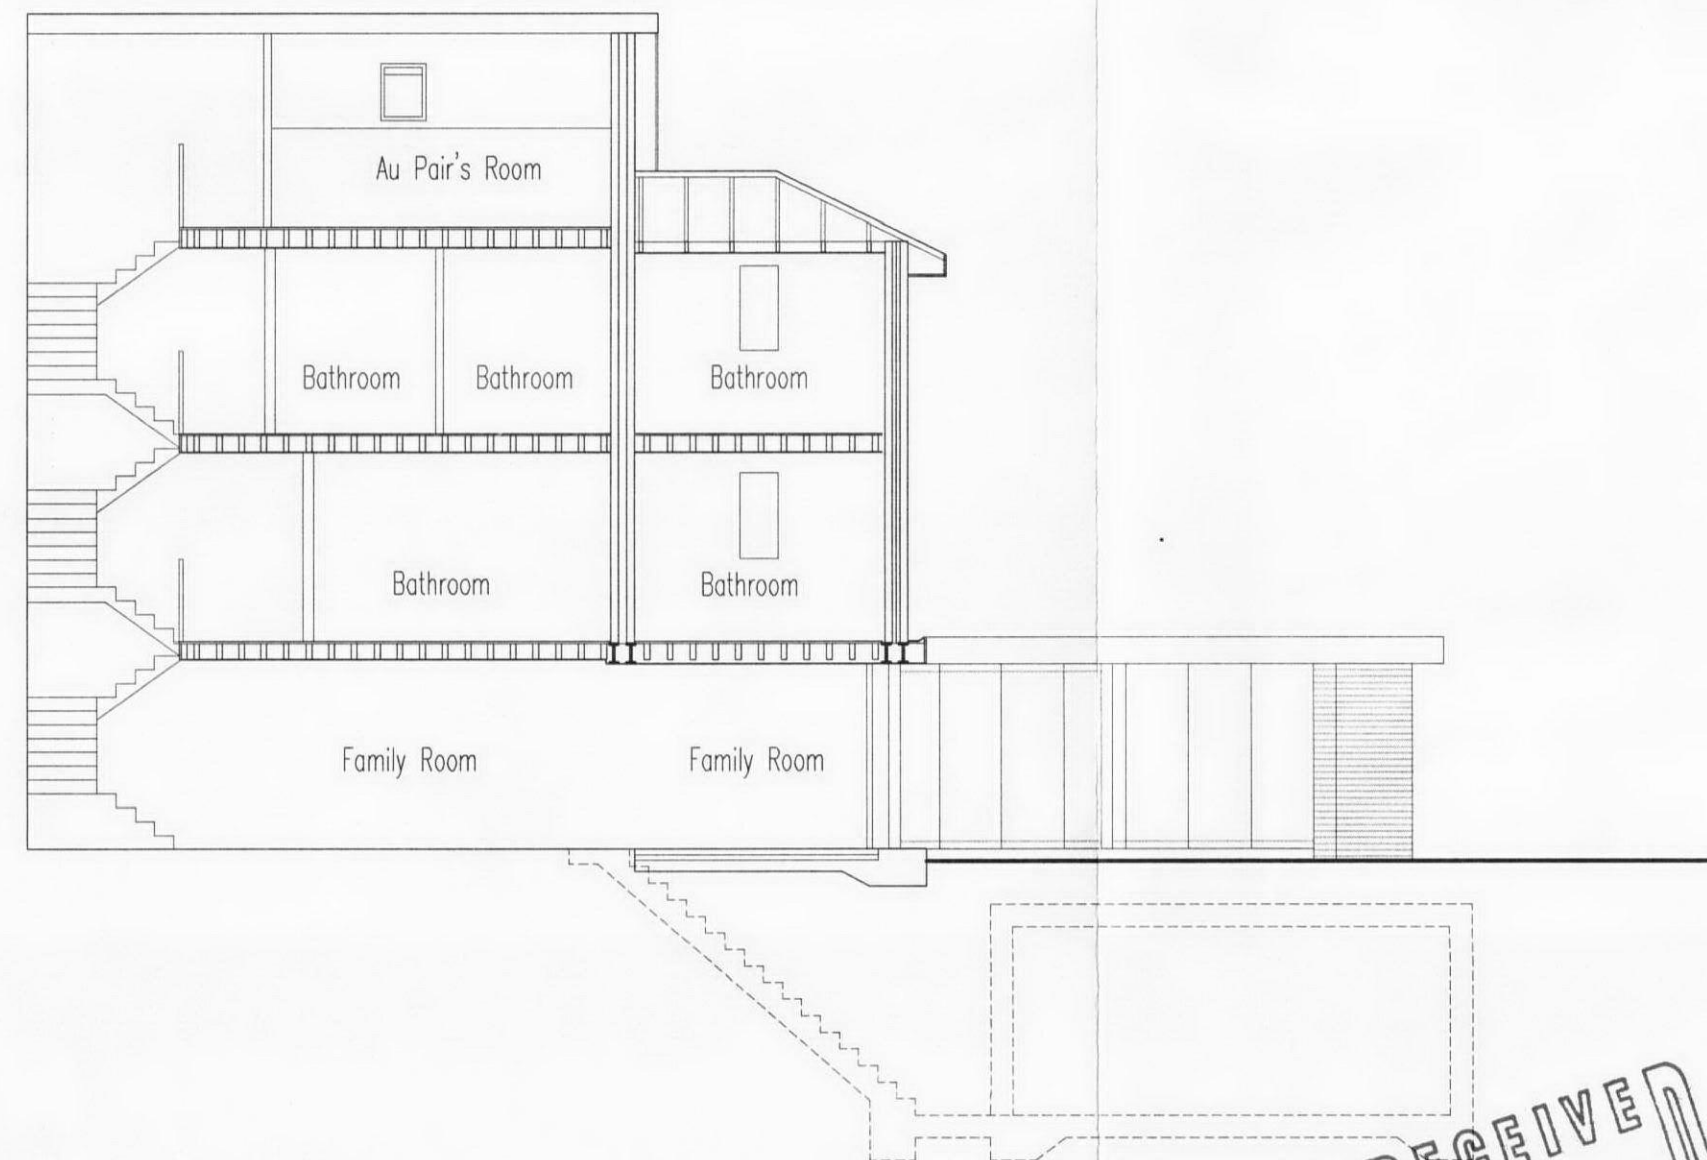

Proposed Building Section - Scale 1:100

RECEIVED
02 SEP 2010

rev description drawn auth date
DO NOT SCALE OFF THIS DRAWING © LEACH RHODES WALKER 2001



client Orbons Company Ltd			
project Queensmead House			
project no 1617	drawing no L(20)08	rev	
description - I:\1617\construction\Plotfiles Existing and Proposed Building Sections			
scale 1:100 @A2	date drawn 31.08.10	drawn by SS	authorised by SA
purpose of issue planning ☐ building regs ☐ tender ☐ comment ☐ approval ☐ construction ☐			

LEACH RHODES WALKER
Riverside Manchester M3 5AA
t: +44 (0) 161 833 0211 f: +44 (0) 161 832 7757
e: info@lrw.co.uk www.lrw.co.uk