



Notes:

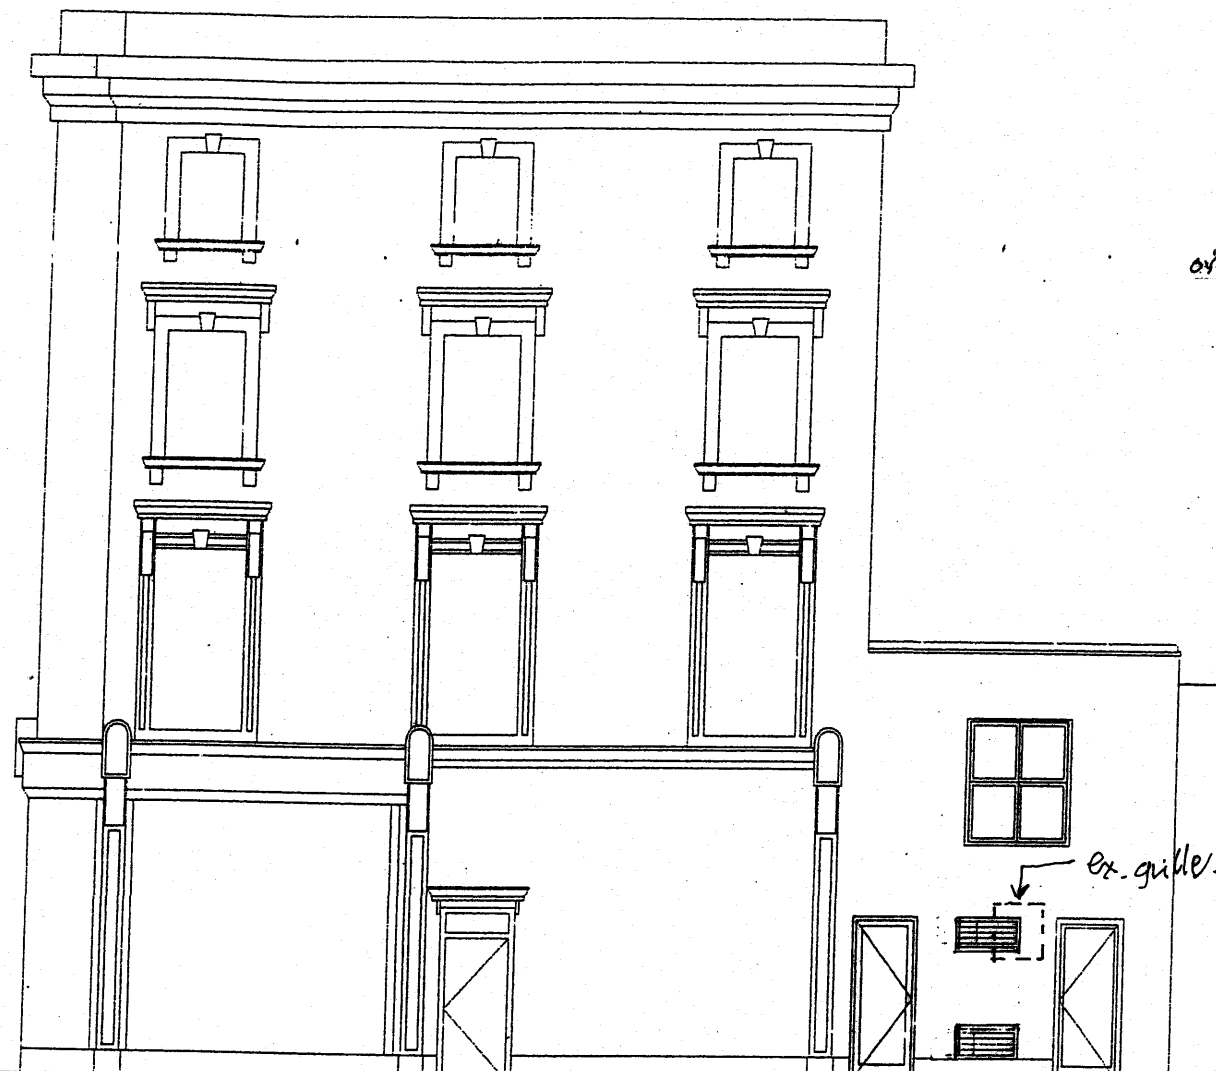

Proposed Primrose Gardens Elevation

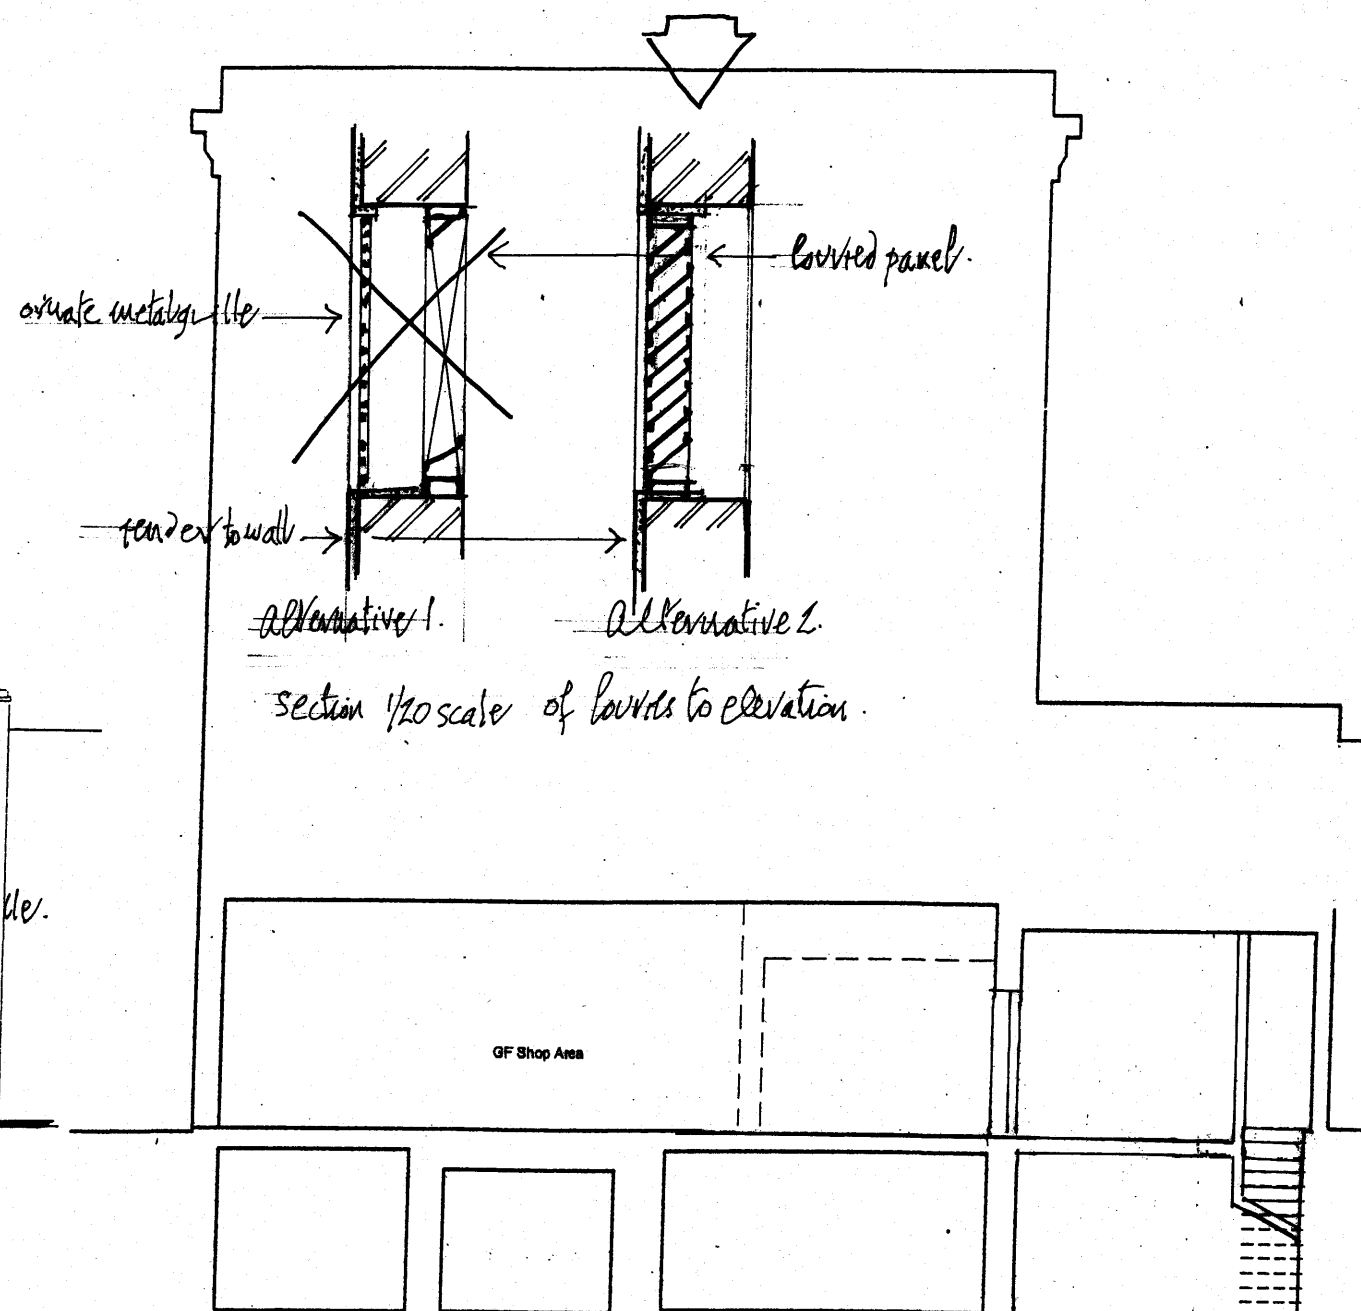

Proposed Section A-A

SERIAL	REVISION	DATE
A	Entrance Stair layout revised.	27-6-10
B	Room/Area function names added.	28-6-10

Project Name: Proposed Basement Refurbishment Works at
28 England's Lane, Belsize Park, London NW3 4UE.

Drawing Title: Proposed Primrose Gardens Elevation
& Section A-A *Scheme 2 B*

D.J. MONTEFIORE RIBA AA Dipl FI Arb
THE GARAGE, 2A CURZON ROAD, EALING, LONDON W13 8QQ
TEL: 020-8566 9570 FAX: 020-8566 9571

Drawn: RP Checked: DJM
Date: 28-6-10 Scale: 1:100
Dwg No: 1009/SK03 Rev: E

Do not scale off this drawing, all dimensions to be checked on site prior to construction. Drawing subject to copyright.