

Fig 8-10. Partial section through bay windows

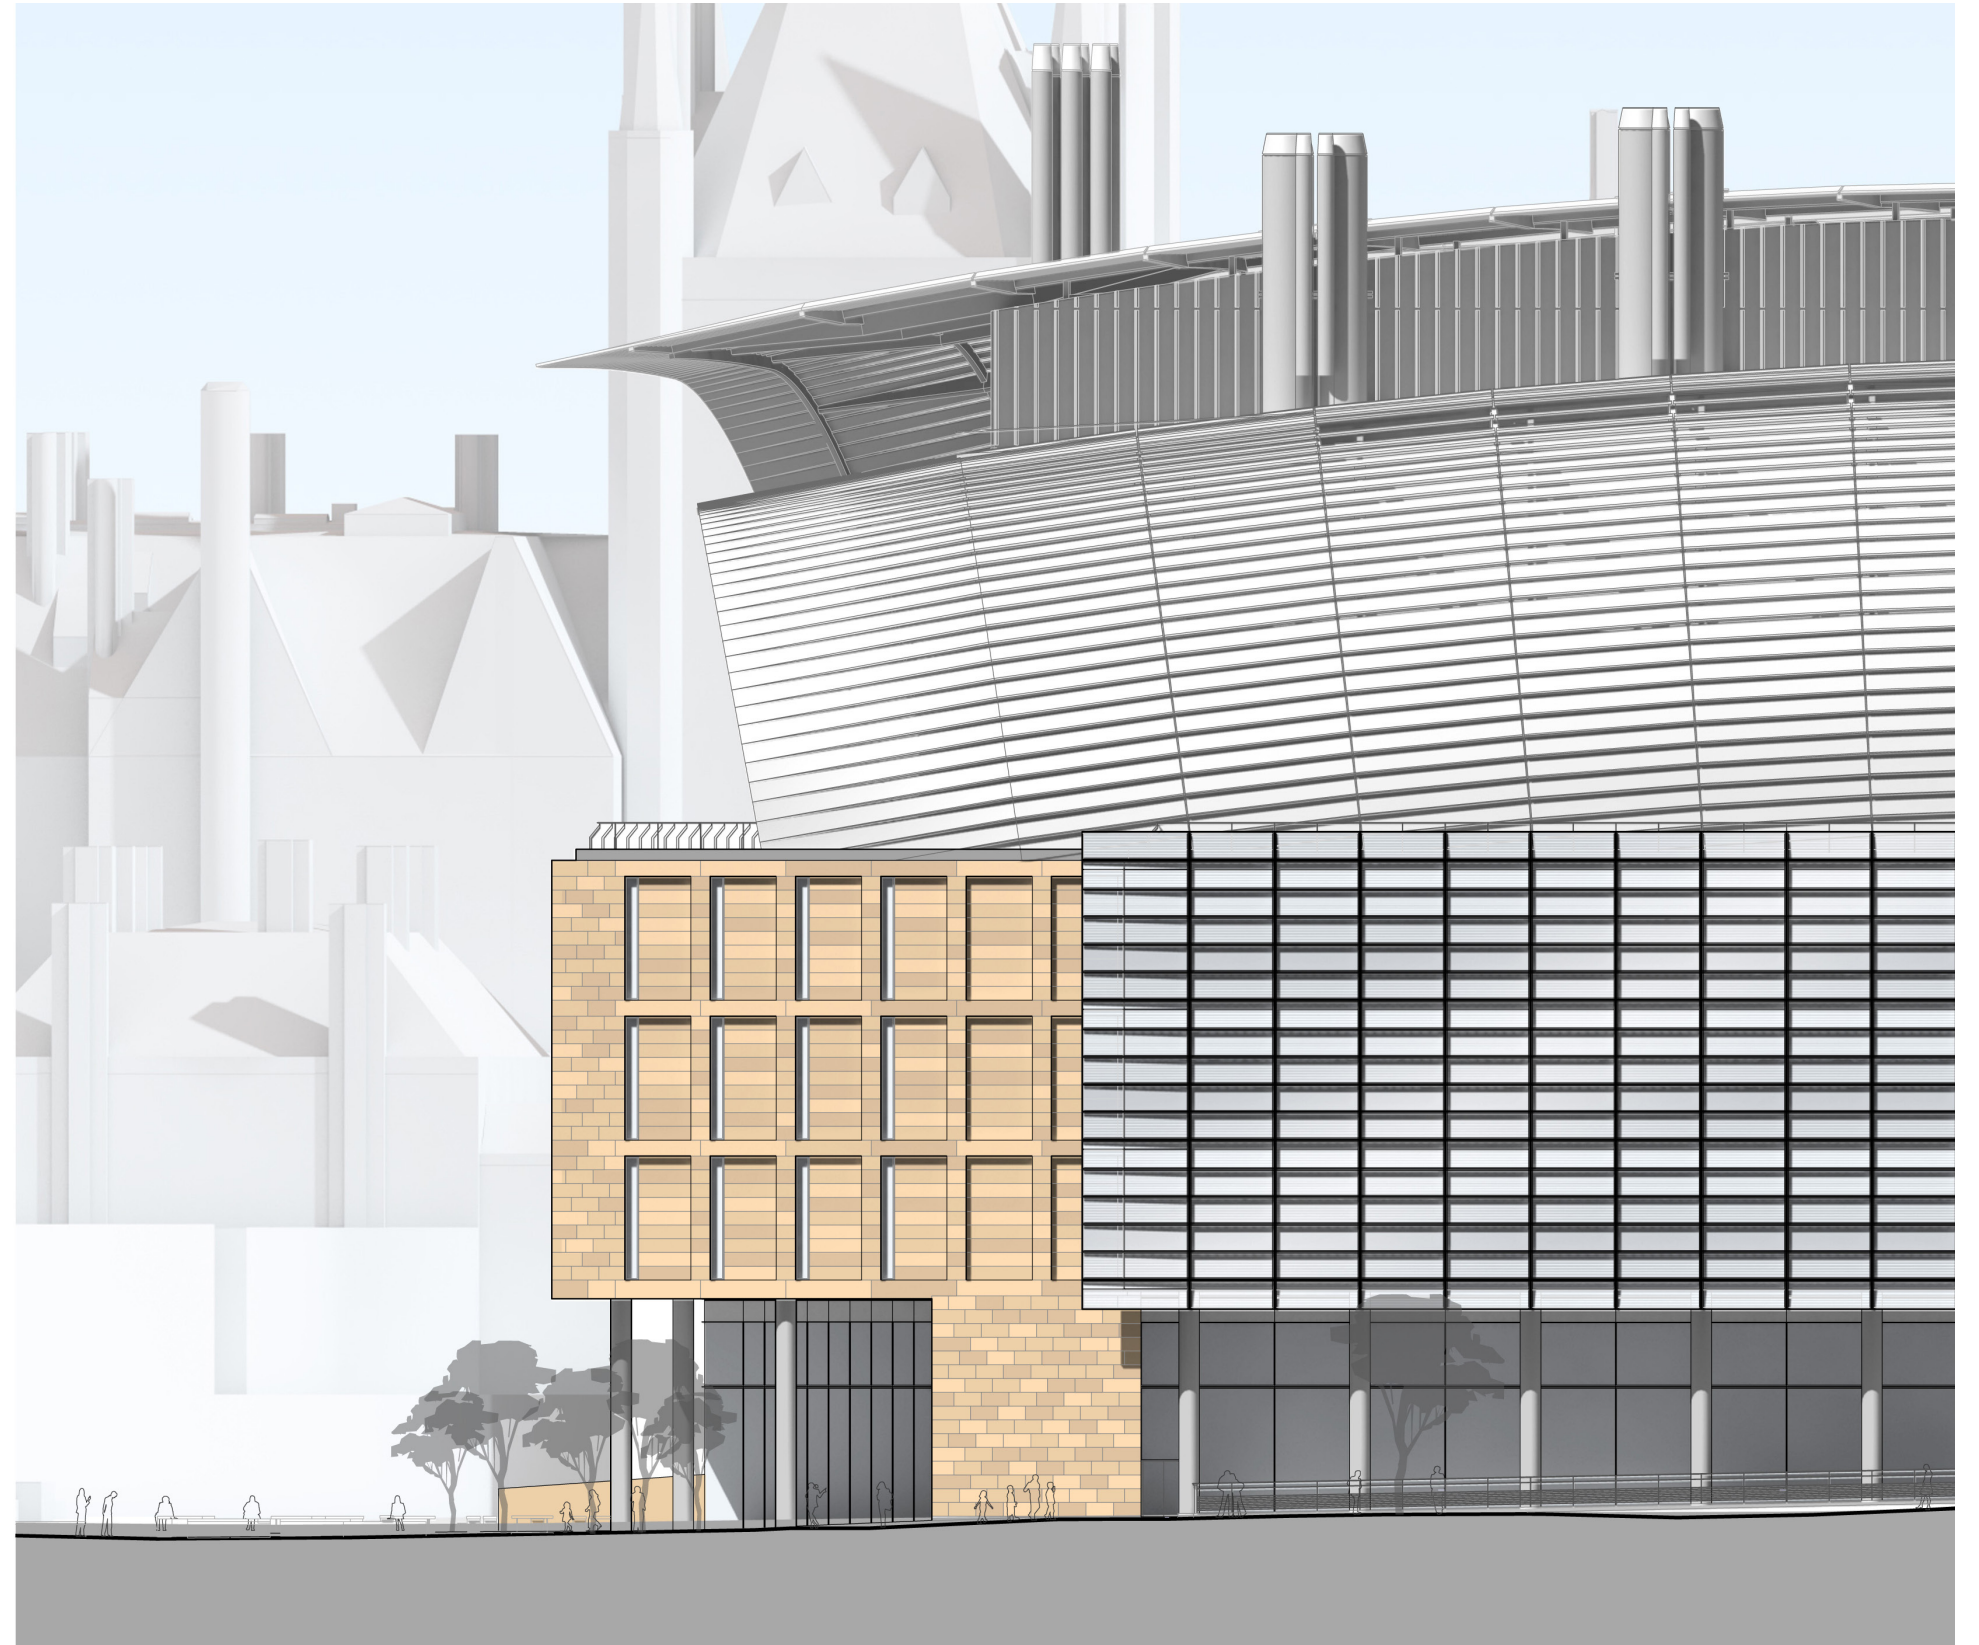


Fig 8-11. Partial north elevation