

8.0 Elevational Detail Roof

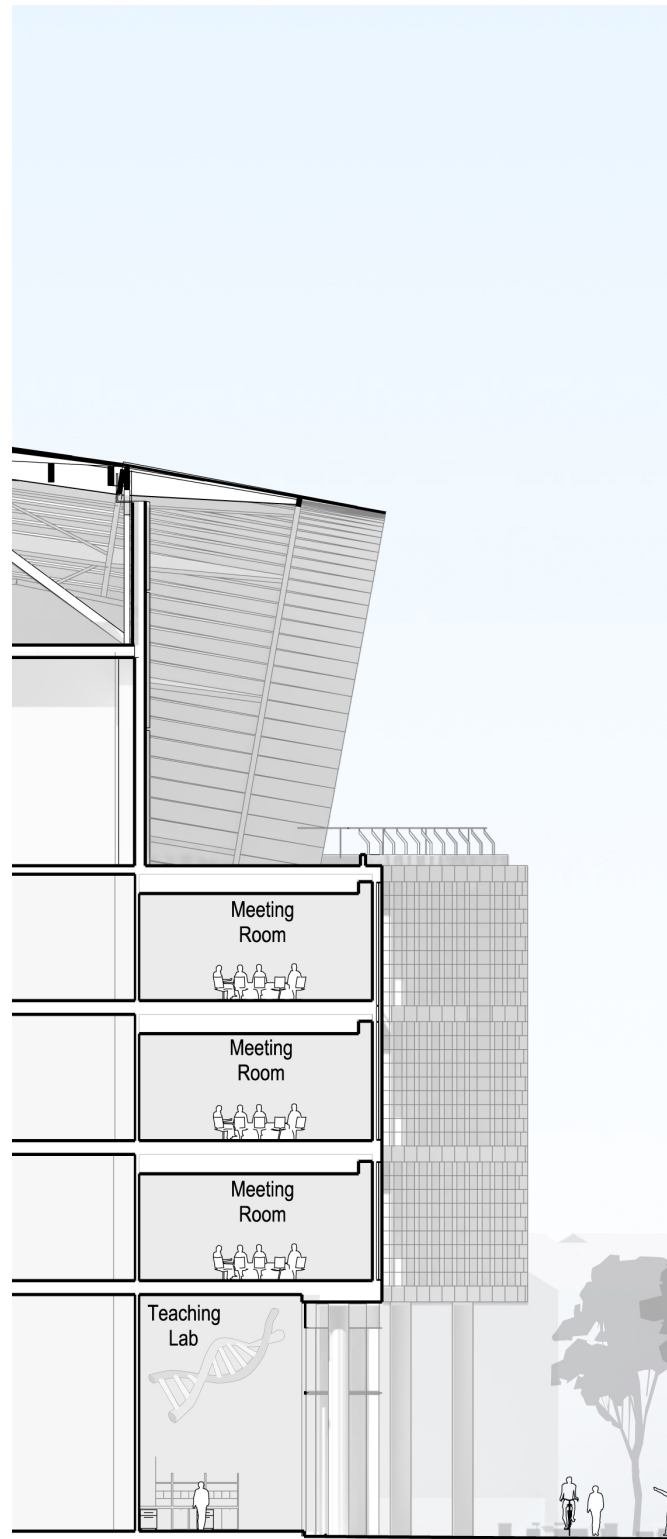


Fig 8-21. Partial section through teaching lab

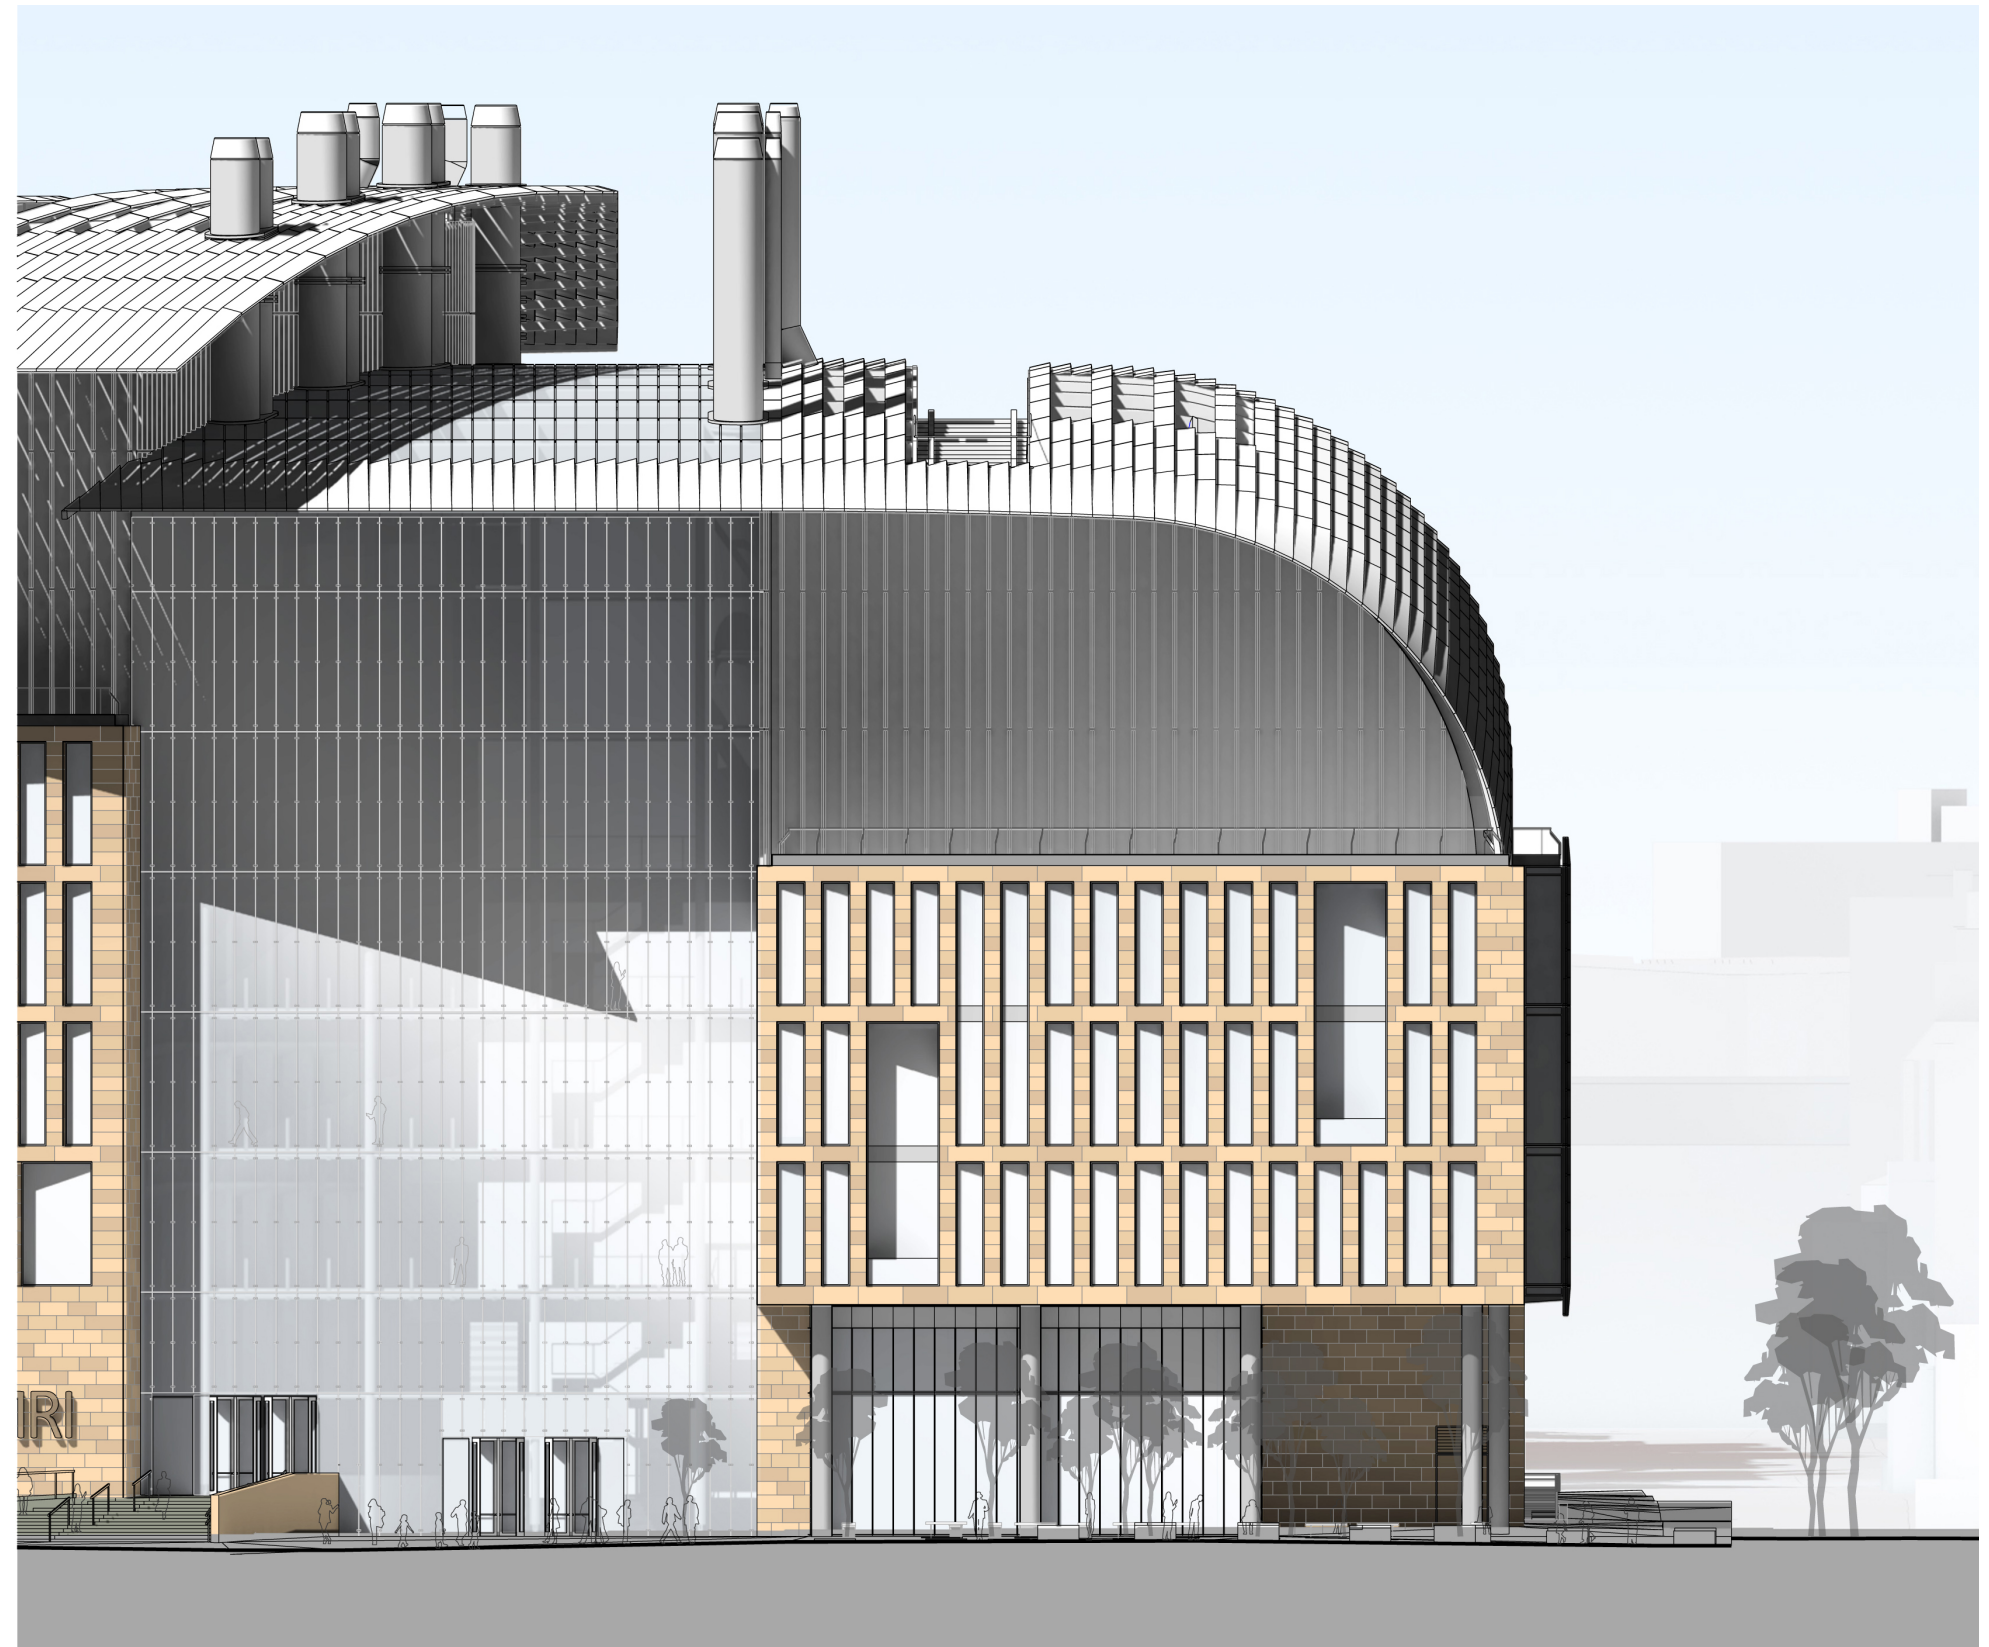


Fig 8-22. Partial east elevation