


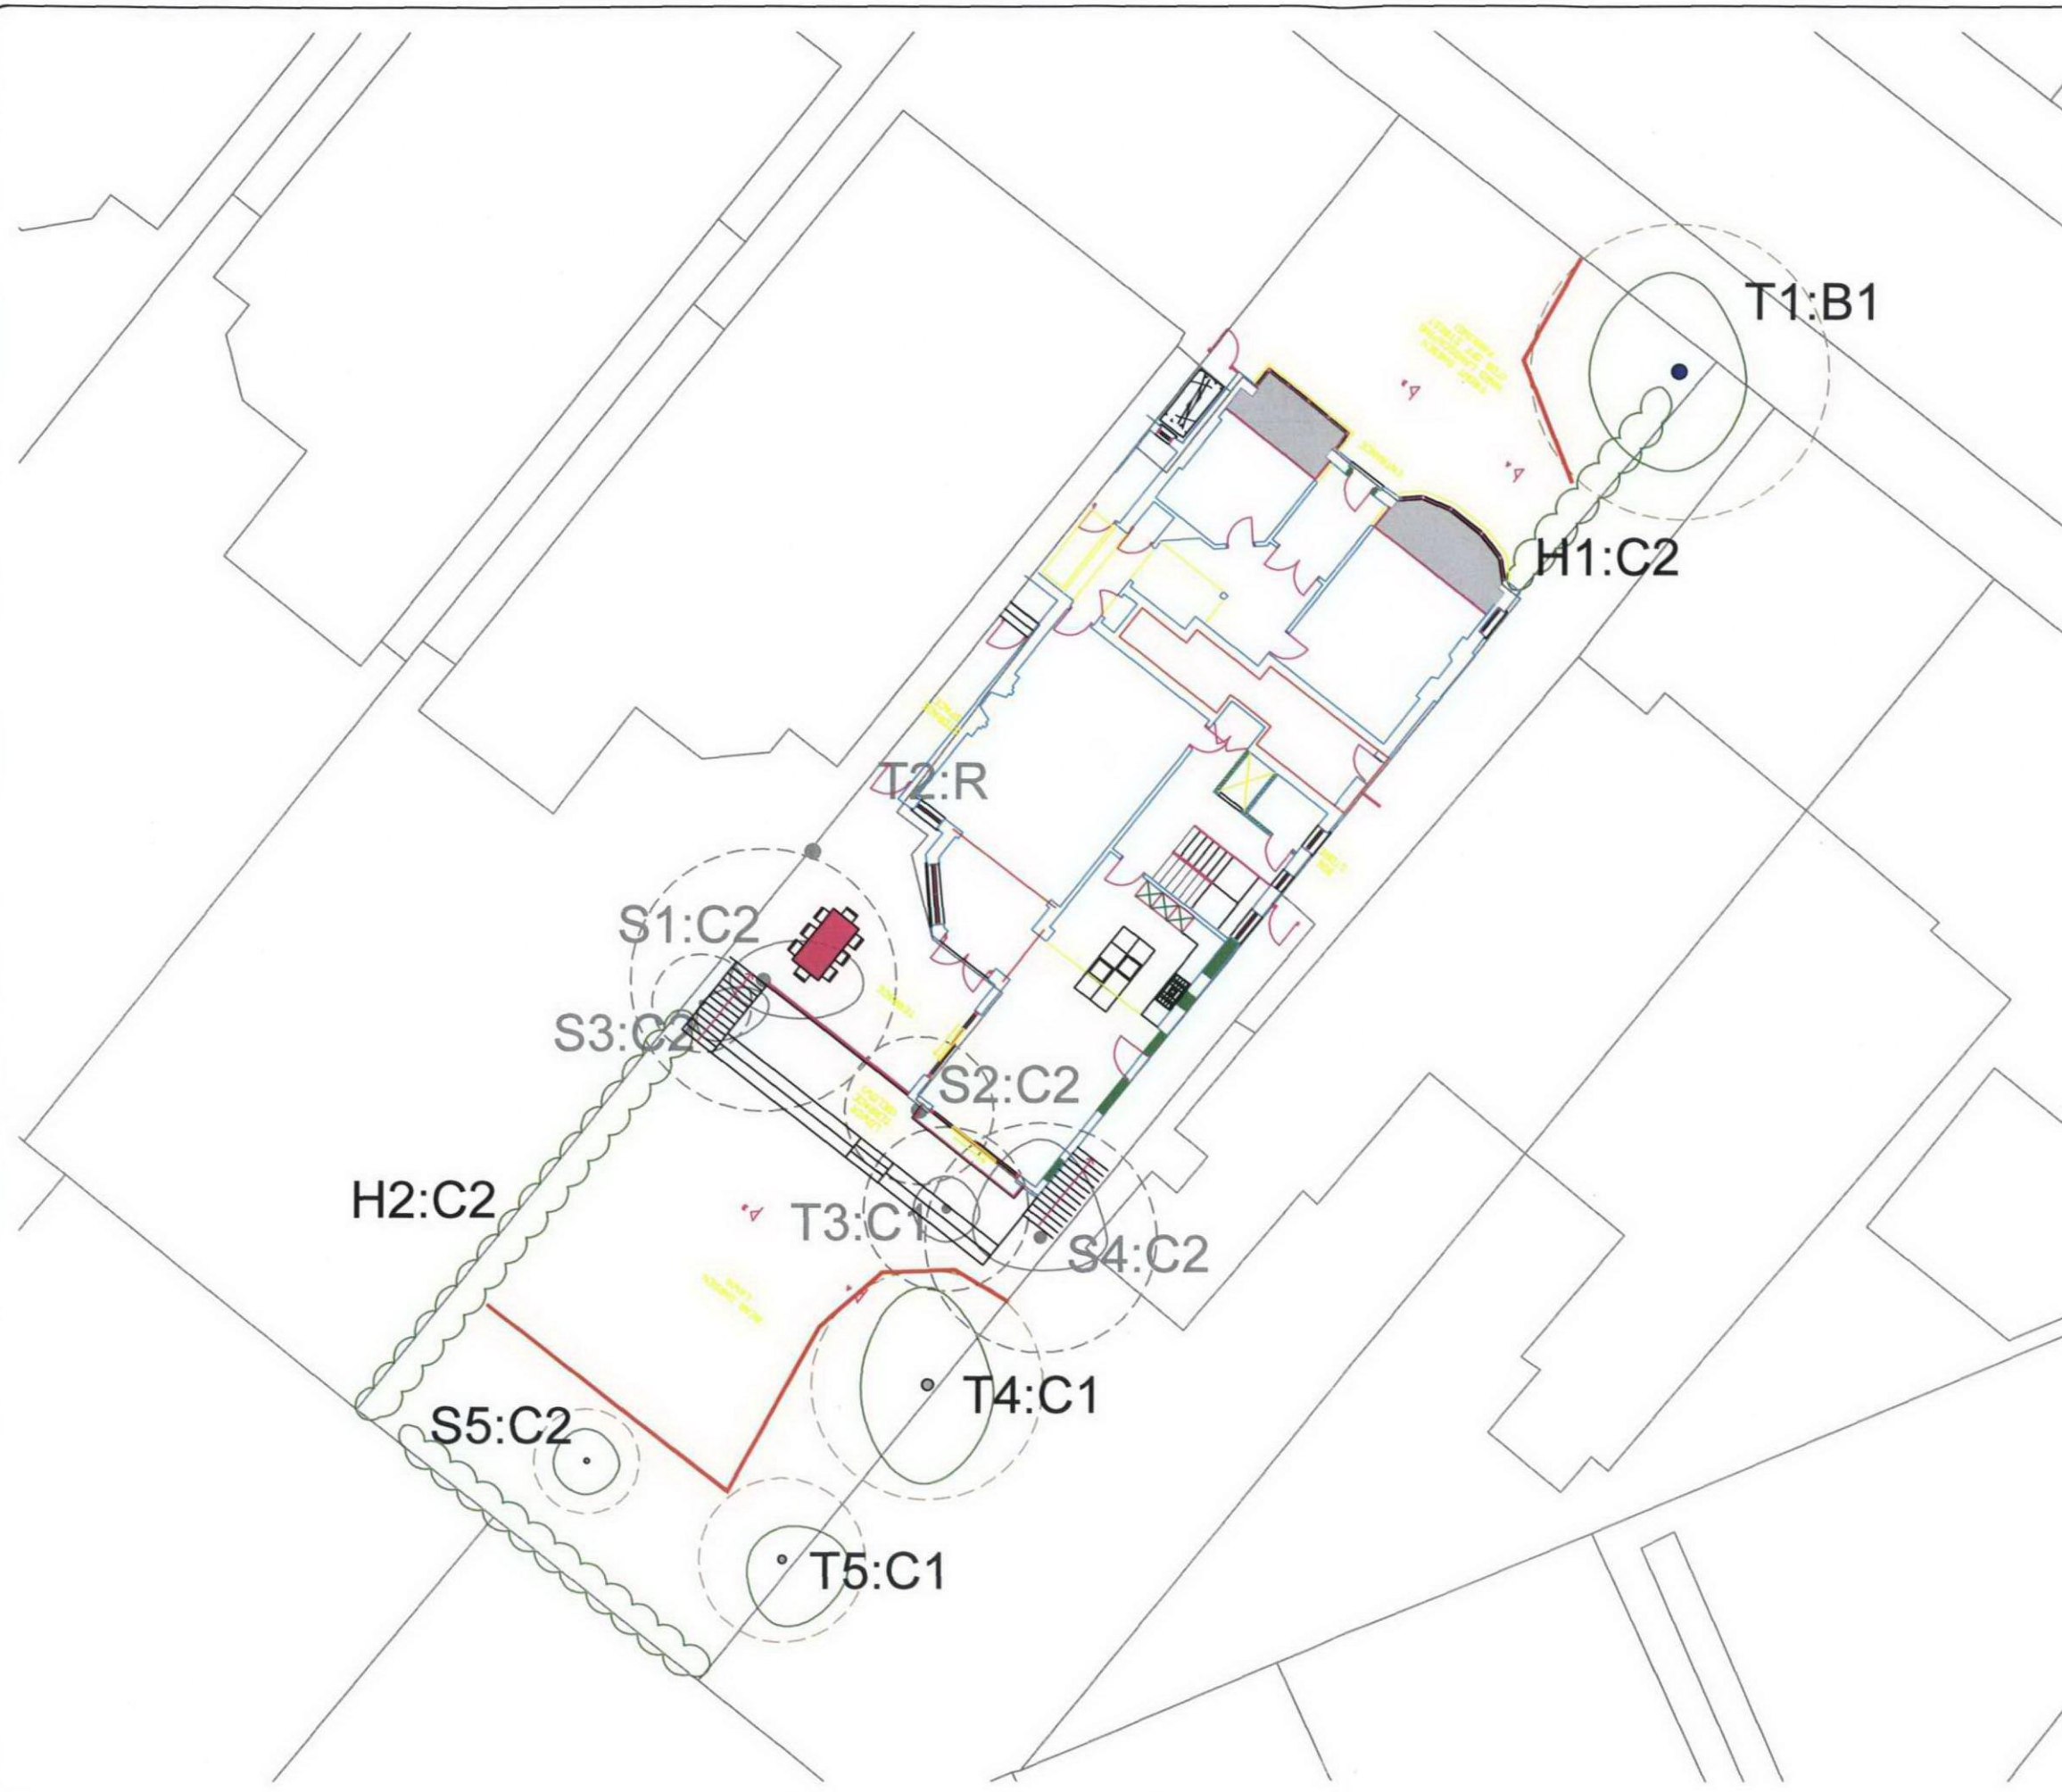

KEY

- Tree Crown Spread
- Construction exclusion Zone (CEZ)
- Tree Stem
- 001 Tree No.
- ▲ Protective Barrier Fencing (PBF)
- ⊙ Item to be removed

REV.	DESCRIPTION	DWN	CHK'D	DATE
------	-------------	-----	-------	------

THIS DRAWING IS CONFIDENTIAL AND MUST NOT BE REPRODUCED WITHOUT THE CONSENT OF ARBTECH CONSULTING LIMITED.

CLIENT
David Smith

PROJECT
90861
9 Bracknell Gardens, NW7 3EE

TITLE
Tree Protection Plan (TPP)

DWN	DATE	CHK'D	DATE	APP'D	DATE	SCALE
DG	28/07/2010					1:200

ARBTECH CONSULTING LIMITED
1/2 Charter Court
Well House Barns
Chester
CH4 0DH
Telephone: 0845 0176950

Drawing Number
TPP - 01

A3
REV.