



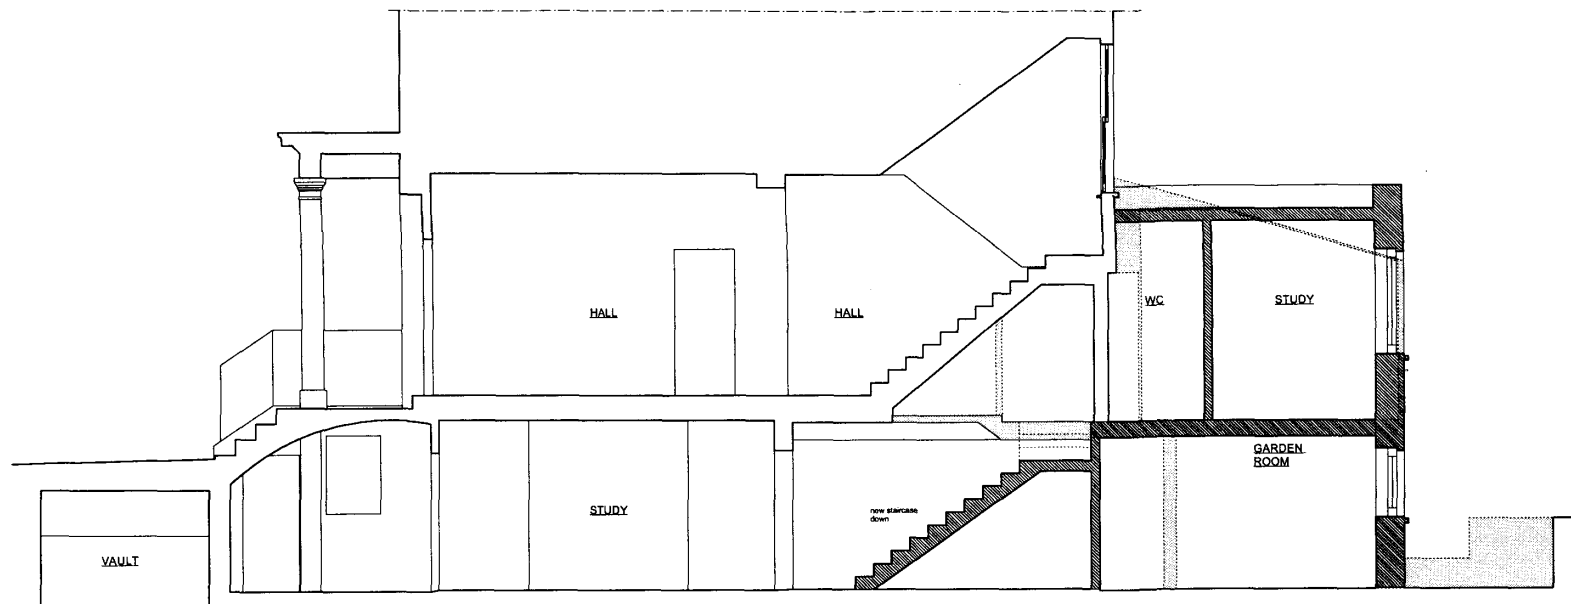

PROPOSED

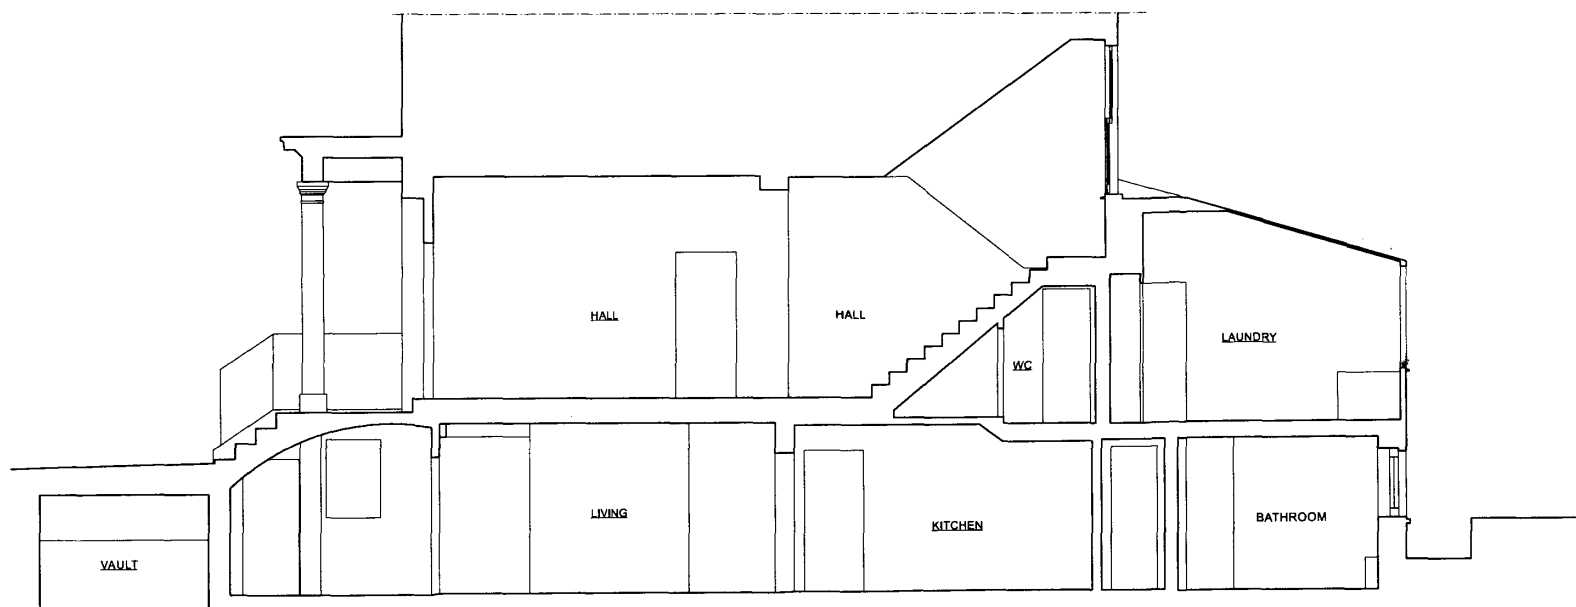

EXISTING

NOTES

New walls shown hatched, existing walls to be demolished shown dotted

REVISIONS

B Sections altered to cut through the stair window at first floor half landing, planning officer request from site visit on 2/9/10
PLANNING & LISTED BUILDING APPLICATION AMENDMENT FA 03.09.10

A Proposed section adjust to plan & walls to be demolished added
PLANNING & LISTED BUILDING APPLICATION FA 16.07.10

project no.	dwg no.	rev	drawing title	date
139	P/04	B	SECTION A-A: AS EXISTING & PROPOSED	04.10
project/client				scale
58 OAKLEY SQUARE, NW1 1NJ				1:50

White table

Do not scale from this drawing.
Check drawings on receipt and immediately report any discrepancies to the Architect.
Verify all dimensions and levels on site prior to construction.
The contents of this drawing are White table copyright and shall not be re-used without their written permission.

At The Priory, Priory Park
Berkshire, London SW2 8JZ
T 020 8318 2811
M 07967 725144
E white.table@btconnect.com