



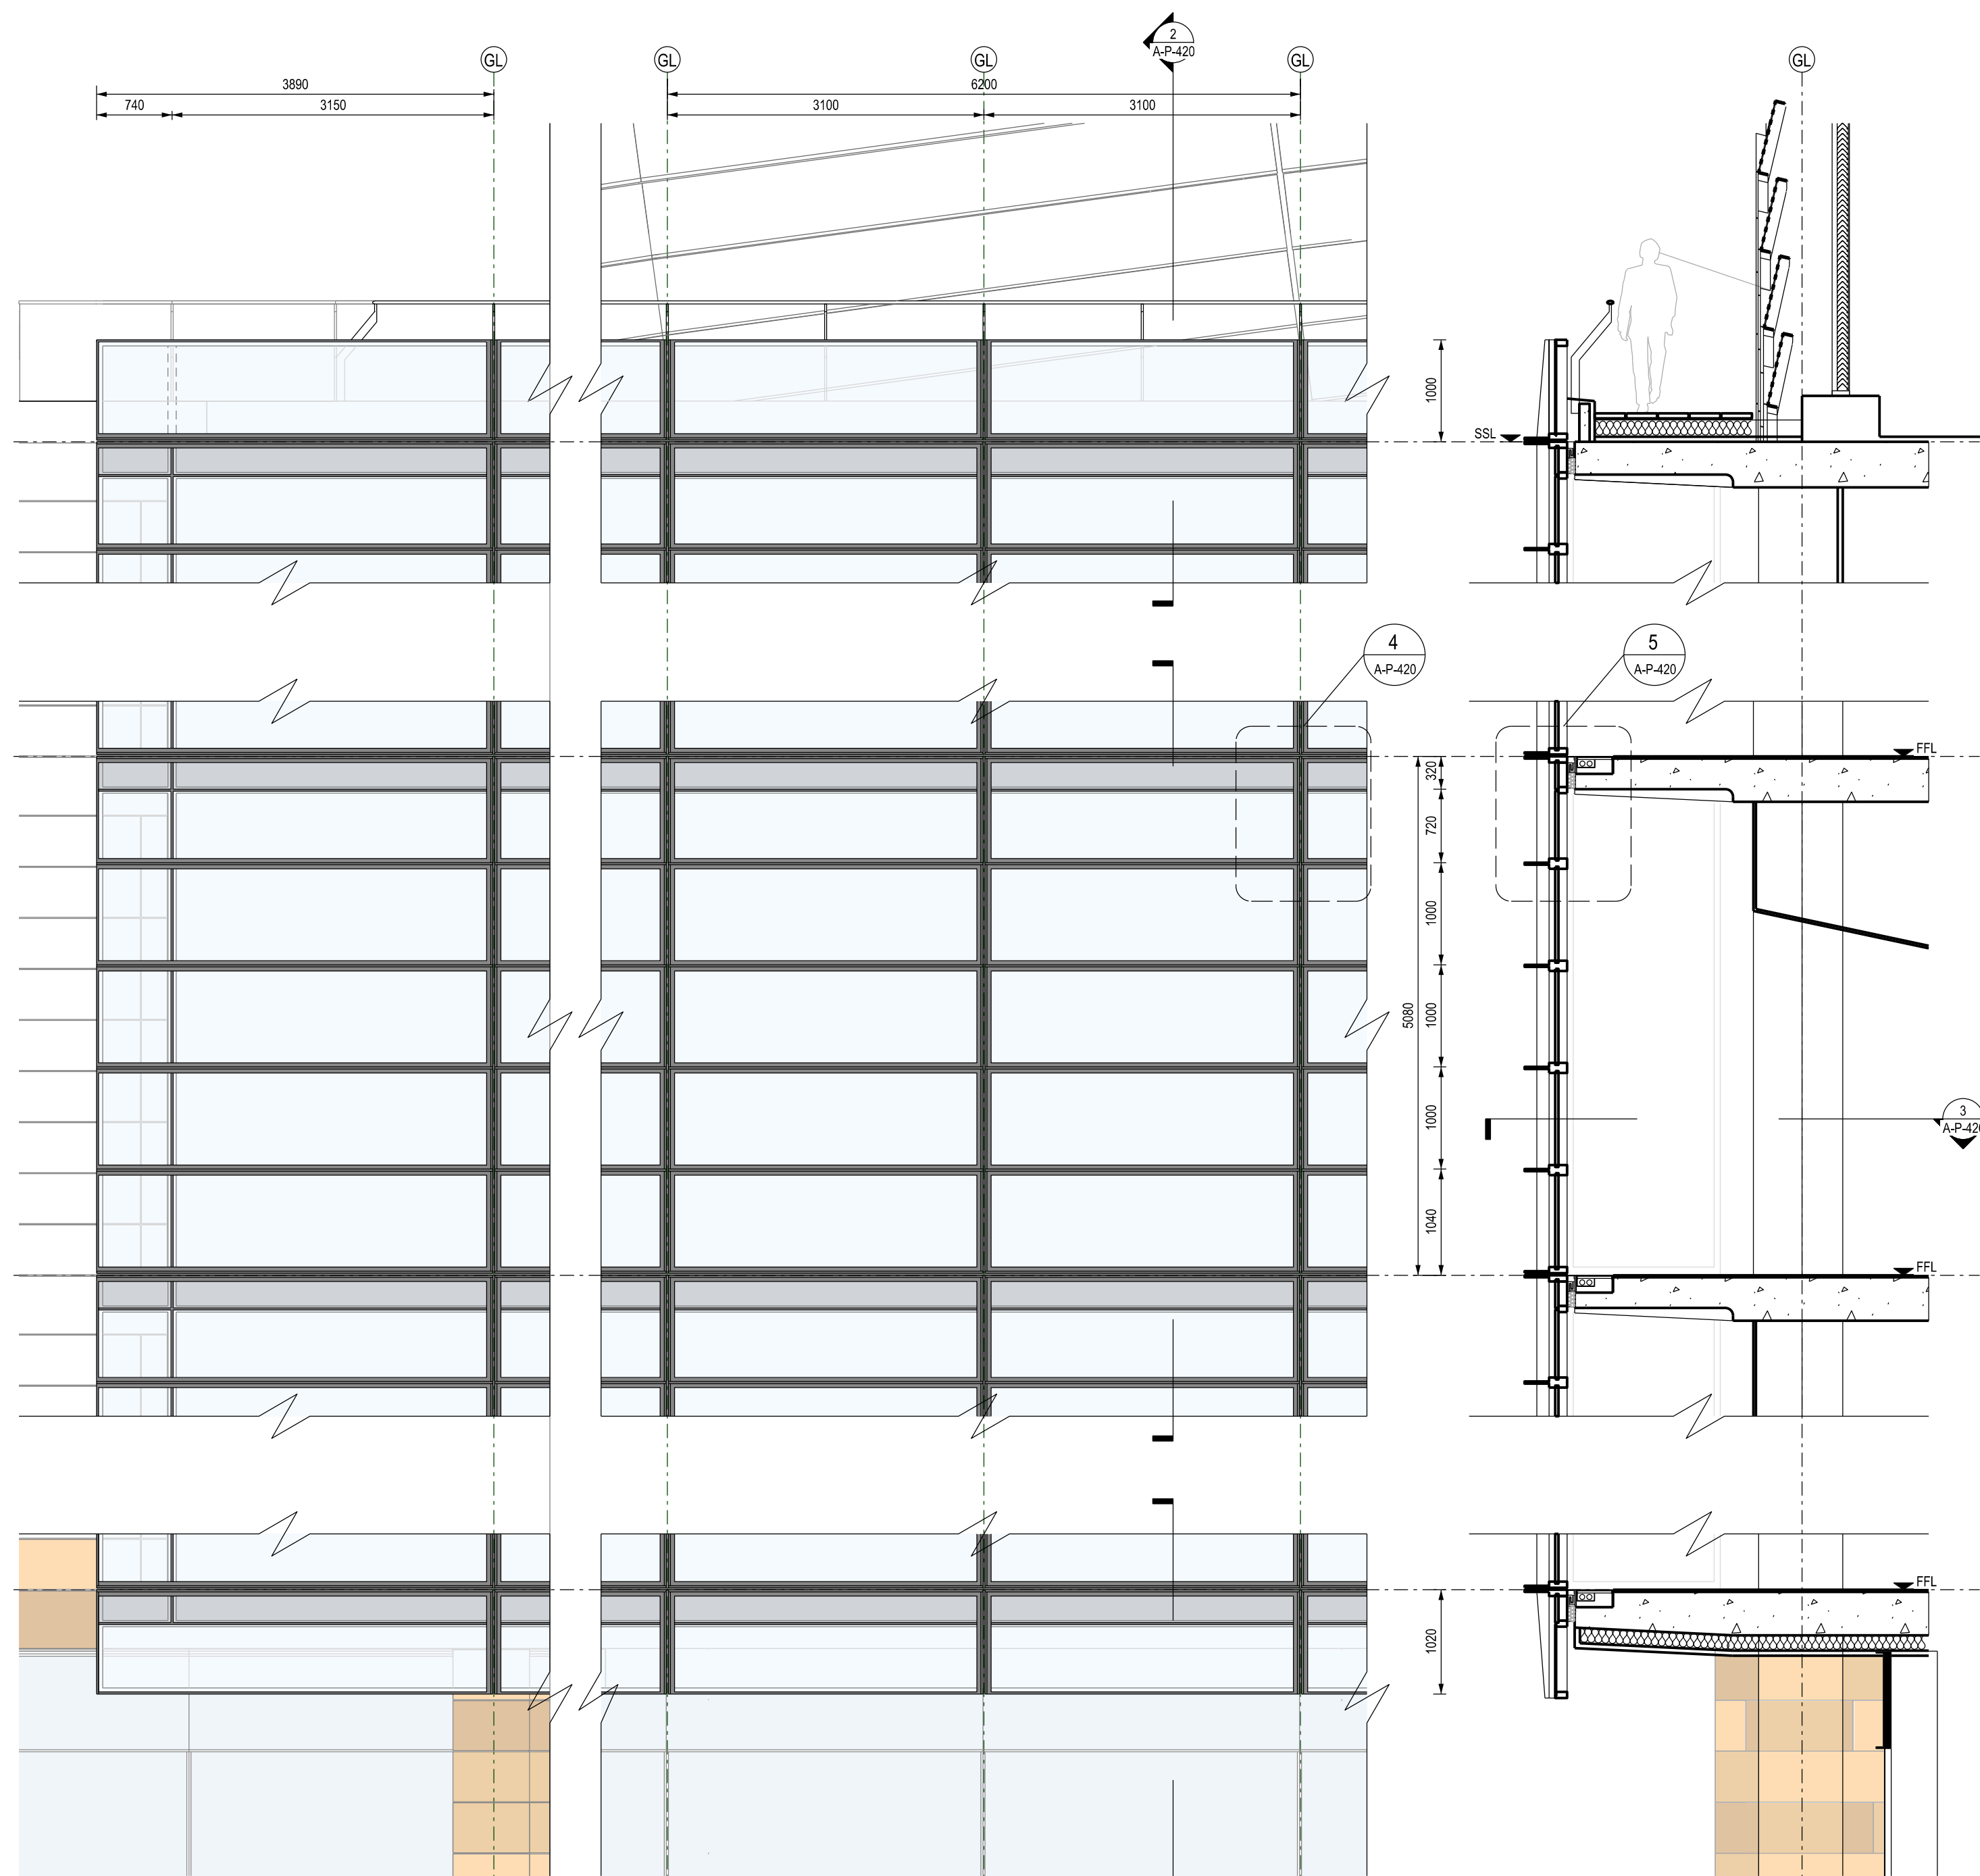


1 ELEVATION
1 : 50


2 SECTION
1 : 50

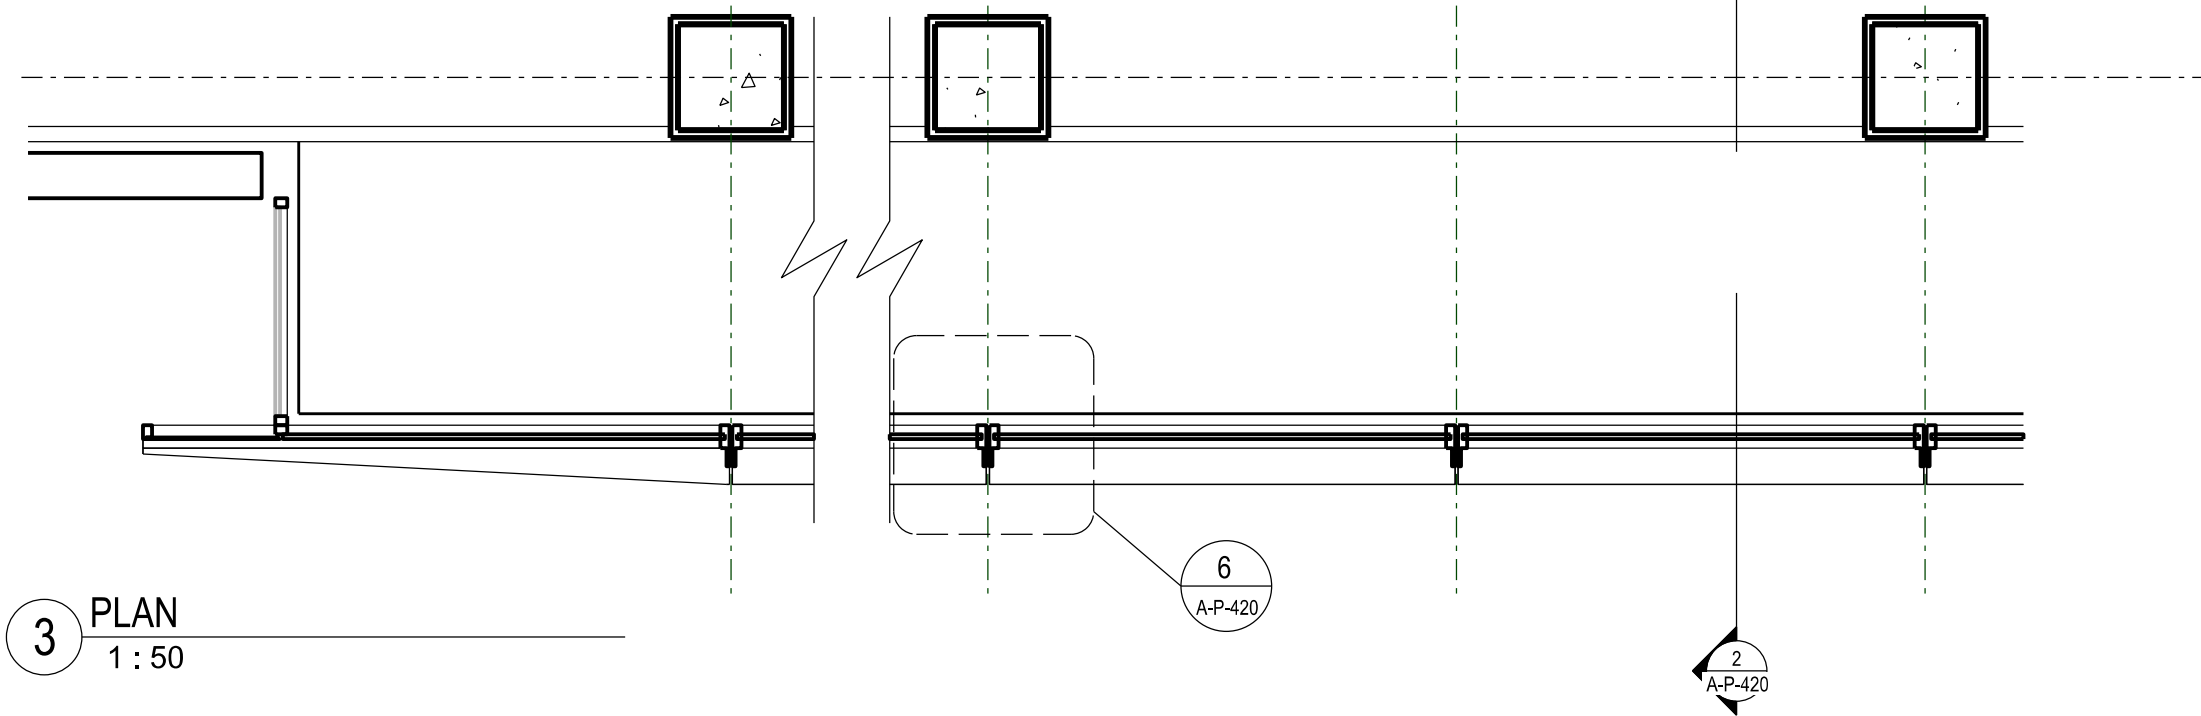


3 PLAN
1 : 50

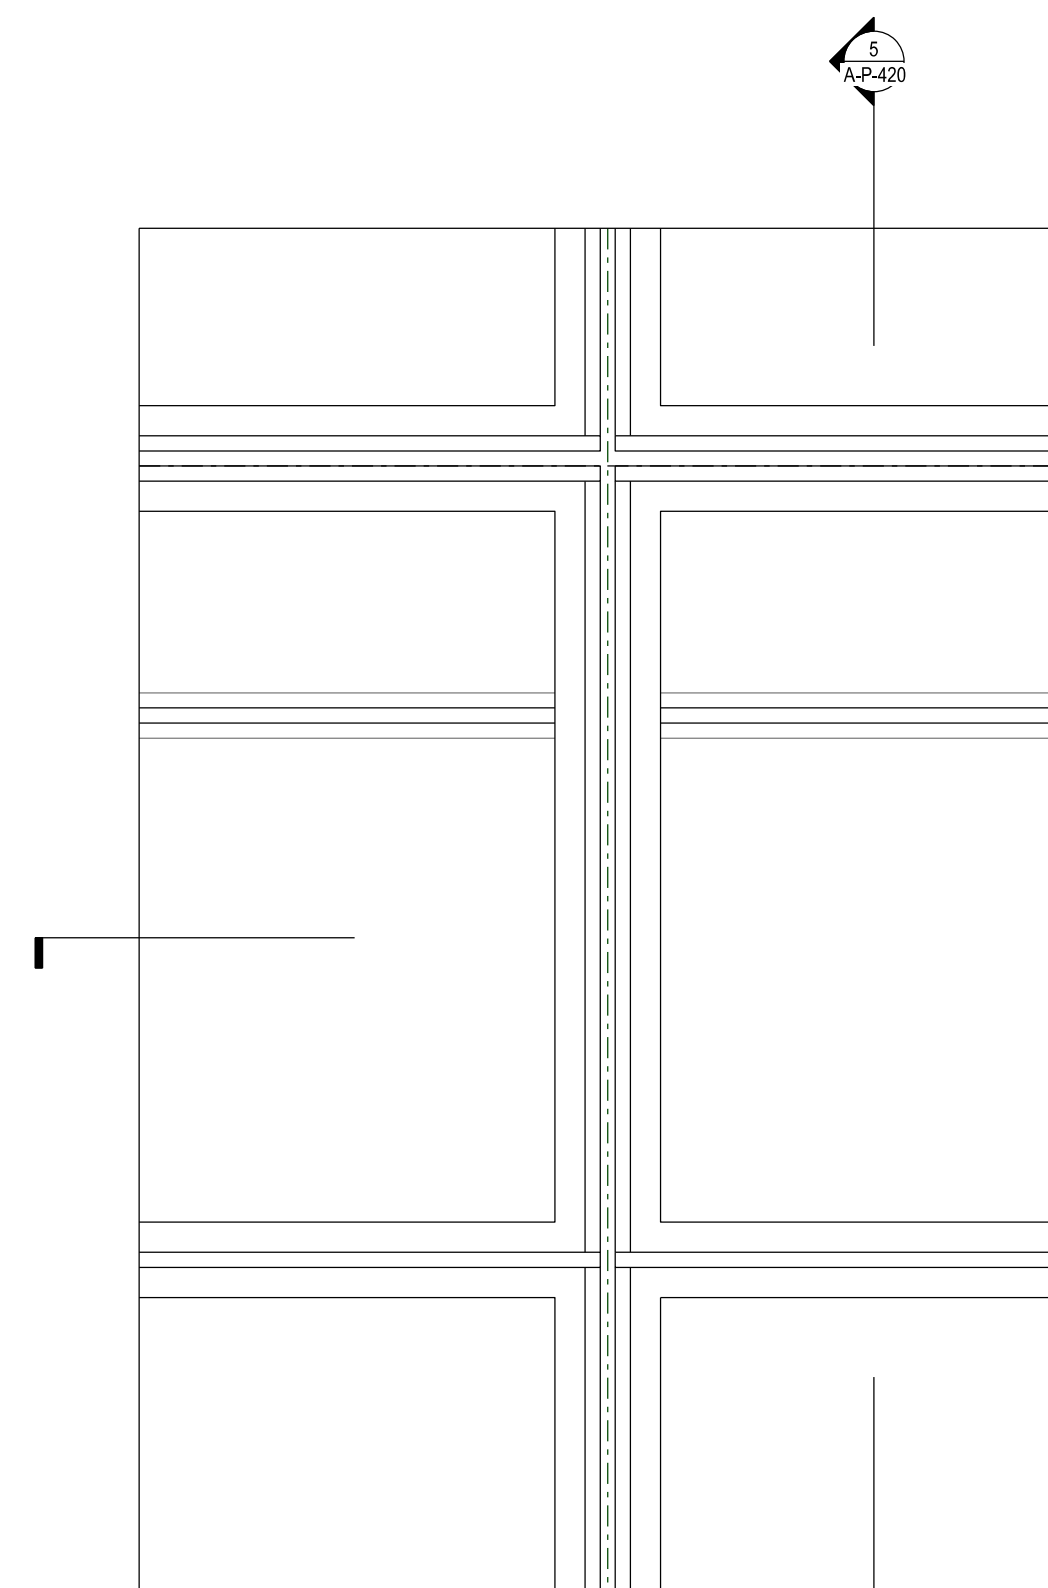


4 ELEVATION DETAIL
1 : 10

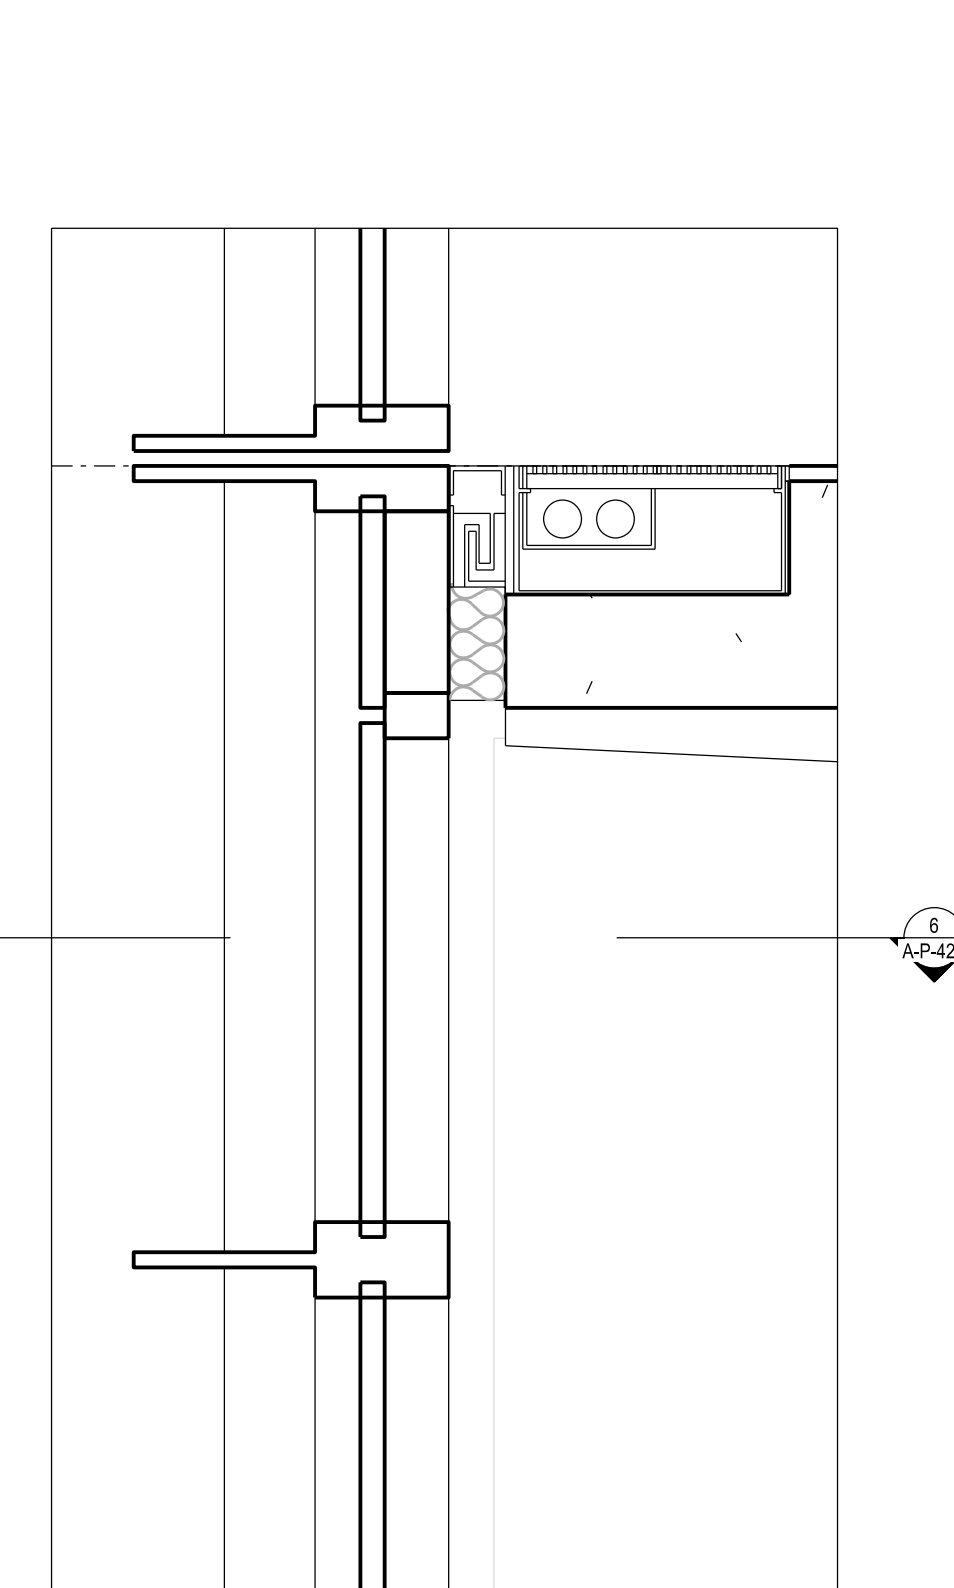


5 SECTION DETAIL SOUTH FACADE
1 : 10

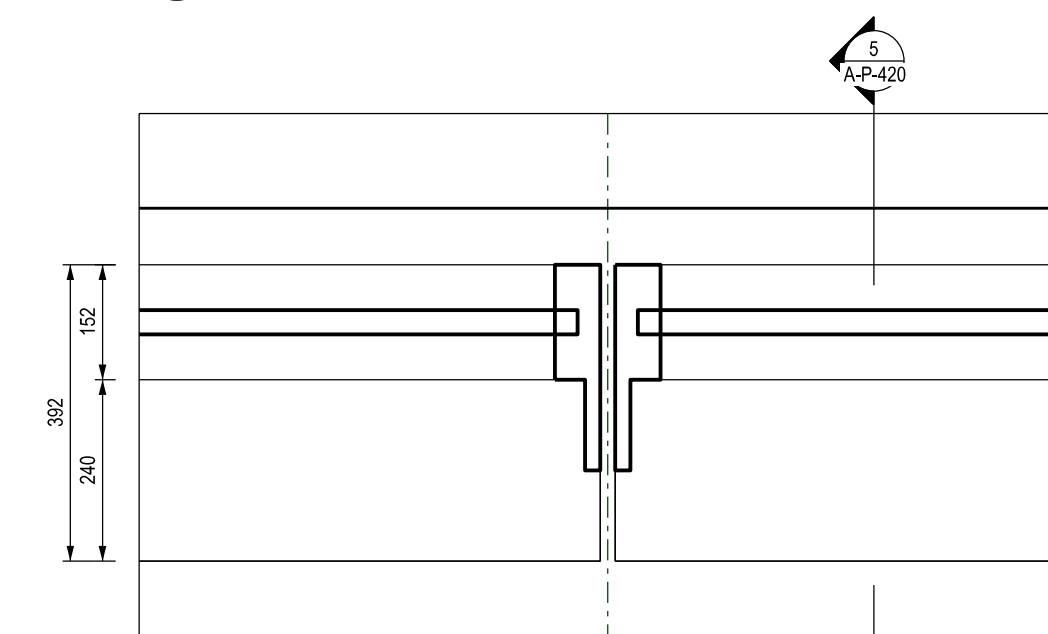



6 PLAN DETAIL SOUTH FACADE
1 : 10

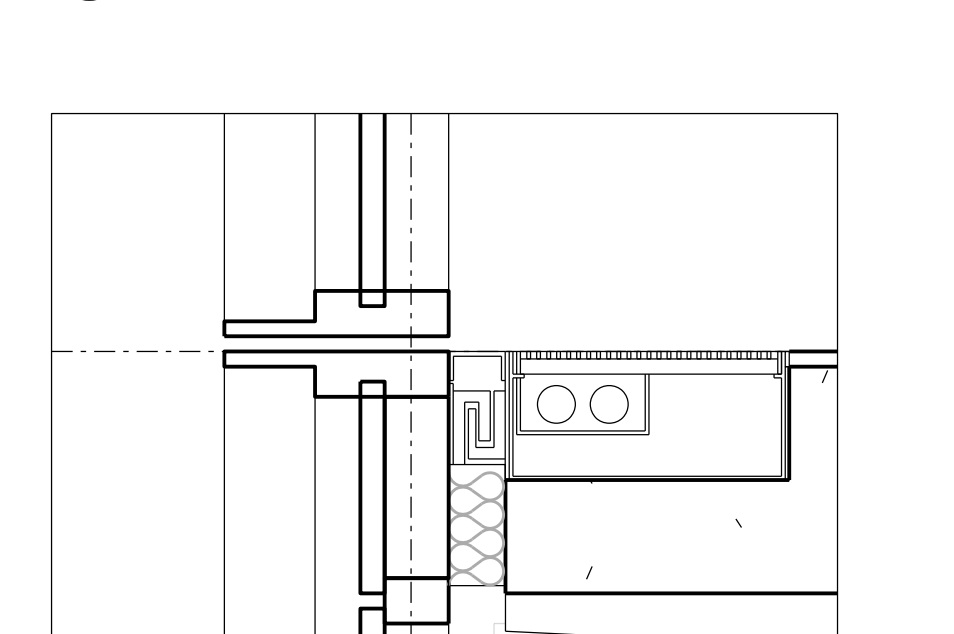


7 PLAN DETAIL NORTH FACADE
1 : 10

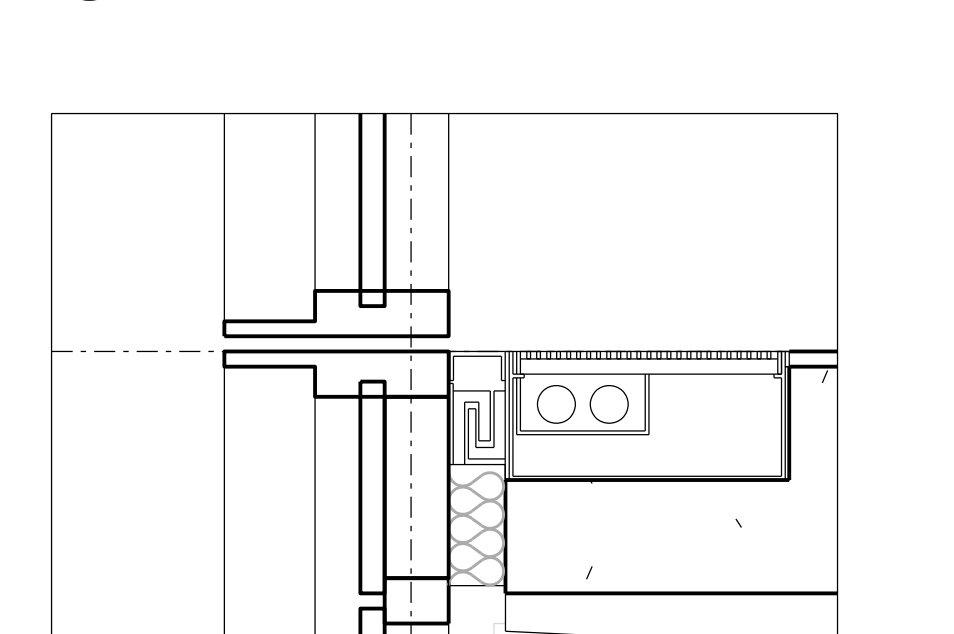

8 SECTION DETAIL NORTH FACADE
1 : 10

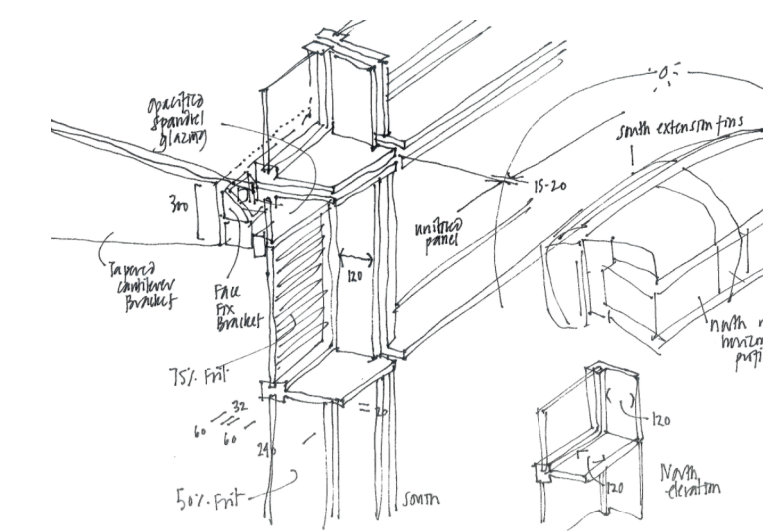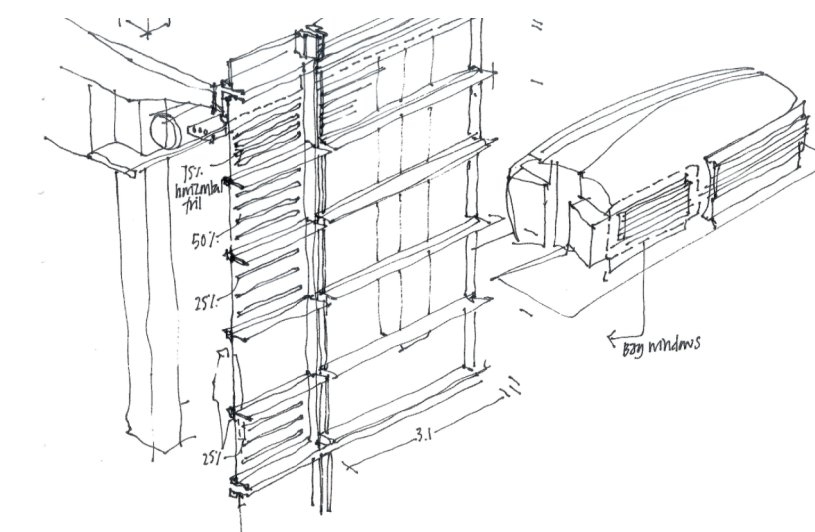

Rev	Date	Description
00	01 July 2010	Draft Planning Set for Review
01	11 Aug. 2010	Draft Planning Set for Review
02	01 Sept 2010	Planning Submission

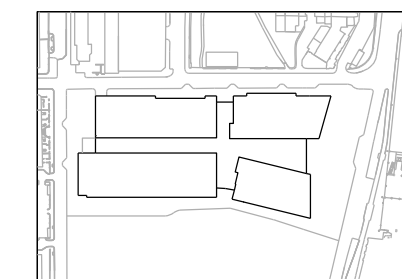

SHEET CONTENTS
Typical Facade Bay N + S | Types 1A and 1B

UK Centre for Medical Research & Innovation
UKCMRI

SCALE	DATE OF ISSUE	PROJECT NO.	DRAWING NO.	REVISION
1:50 / 1:10 @ A1	01 SEPT 2010	1029	A-P-420	02