




- C Lift in fore court from ground to level -3 moved internally.  
B Material notes updated.  
A Issued for Planning  
O 11th May 2010 - Issued to Client/Consultant/Contractor for information

Revisions  
Client Masterworks Development Corporation  
Project CQ Lincoln's Inn Fields CRUK  
Drawing Section East West looking South - 61 Lincoln's Inn Fields - Proposed

ROBERT HUTSON  
CHARTERED ARCHITECTS  
LONDON OFFICE  
94 LEONARD STREET  
LONDON-EC2A 4RH  
TEL 020 7739 7390  
FAX 020 7739 7778  
r.h@london  
@btconnect.com

Items in green indicate new works.

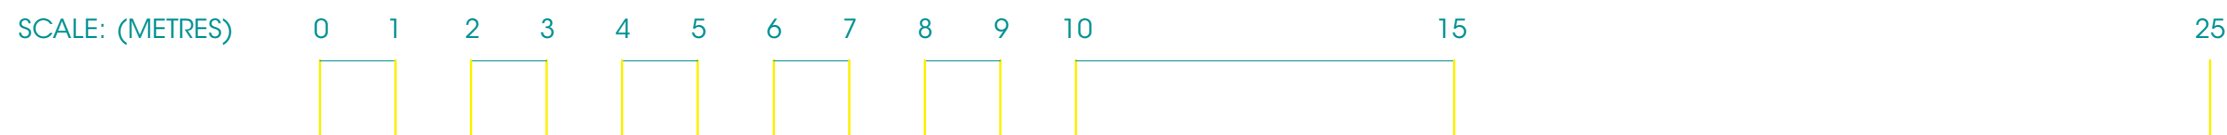

Scale 1:100 @ A1 Drawing number 676-GA-302 C