

THIS DRAWING IS BASED ON DIMENSIONAL SURVEY INFORMATION PROVIDED BY ALAN RHODES ASSOCIATES. THE ARCHITECT CANNOT ACCEPT RESPONSIBILITY FOR THE ACCURACY OF THIS SURVEY INFORMATION.

DO NOT SCALE FROM THIS DRAWING.
THIS DRAWING REMAINS THE COPYRIGHT OF BURRELL FOLEY FISCHER LLP

LEGEND :

AH	Arch Height
ASH	Arch Spring Height
BH	Beam Height
CH	Ceiling Height
CL	Ceiling Level
CPD	Cupboard
DH	Door Height
DOH	Door Opening Height
F-S	Floor - Sill Height
FBH	False Beam Height
FCH	False Ceiling Height
FCL	False Ceiling Level
FL	Floor Level
H	High
HB	Hand Basin
HTR	Heated Towel Rail
HWT	Hot Water Tank
RAD	Radiator
RE	Rodding Eye
RWP	Rainwater Pipe
S-H	Sill - Head Height
SHW	Shower
SVP	Soil Vent Pipe
VS	Work Surface

— Floor Level Steps Up
- - - Ceiling Level Slopes Up

A/C	Air Conditioning
ALP	Alarm Panel
BT	Telephone Socket
CHC	Central Heating Controls
CP	Control Panel
DS	Double Socket
EL	Emergency Lighting
EXL	Former Light
FB	Fire Bell
IA	Intruder Alarm
JBX	Junction Box
KP	Key Pad
LJB	Lighting Junction Box
LS	Light Switch
PC	Pull Cord
QLS	Quadruple Light Switch
QS	Quadruple Socket
SD	Smoke Detector
SEN	Sensor
SL	Spotlight
SS	Single Socket
TLS	Triple Light Switch
TS	Triple Socket
UNK	Unknown

NOTES :

The accuracy of this survey drawing is dependent upon the scale at which it is produced. Users should not re-scale this drawing without consent.

All level values refer to the following DATUM:-

East Face, South East Angle, 1-4 Wimbledon House, Newton Street, Value 22.57m.

P1 PLANNING & LISTED BUILDING CONSENT APPLICATION AJ SF 02.07.10

REV NO: REV DETAILS: BY: CHKD: DATE:

EXISTING

DO NOT SCALE OFF THIS DRAWING

BURRELL . FOLEY . FISCHER LLP

BURRELL FOLEY FISCHER LLP . ARCHITECTS & URBAN DESIGNERS
YORK CENTRAL . 70-78 YORK WAY . LONDON N1 9AG
TEL 020 7713 8338 . FAX 020 7713 5444 . E-MAIL: mail@bff-architects.co.uk
WEB www.bff-architects.co.uk

JOB: 5 LINGCOLN'S INN FIELDS


FOR: WILL & FRAN PERRIN

AT: 22-23 GAYFERE STREET LONDON SW1

DRAWING TITLE: SHORT SECTION DD

DATE: 22.02.10	SCALE: 1:50 @ A1 1:100 @ A3
DRAWN BY: AJ	CHECKED BY: SF
JOB NO: BFF/1019	DWG NO: AP(0)114 P1

Copyright

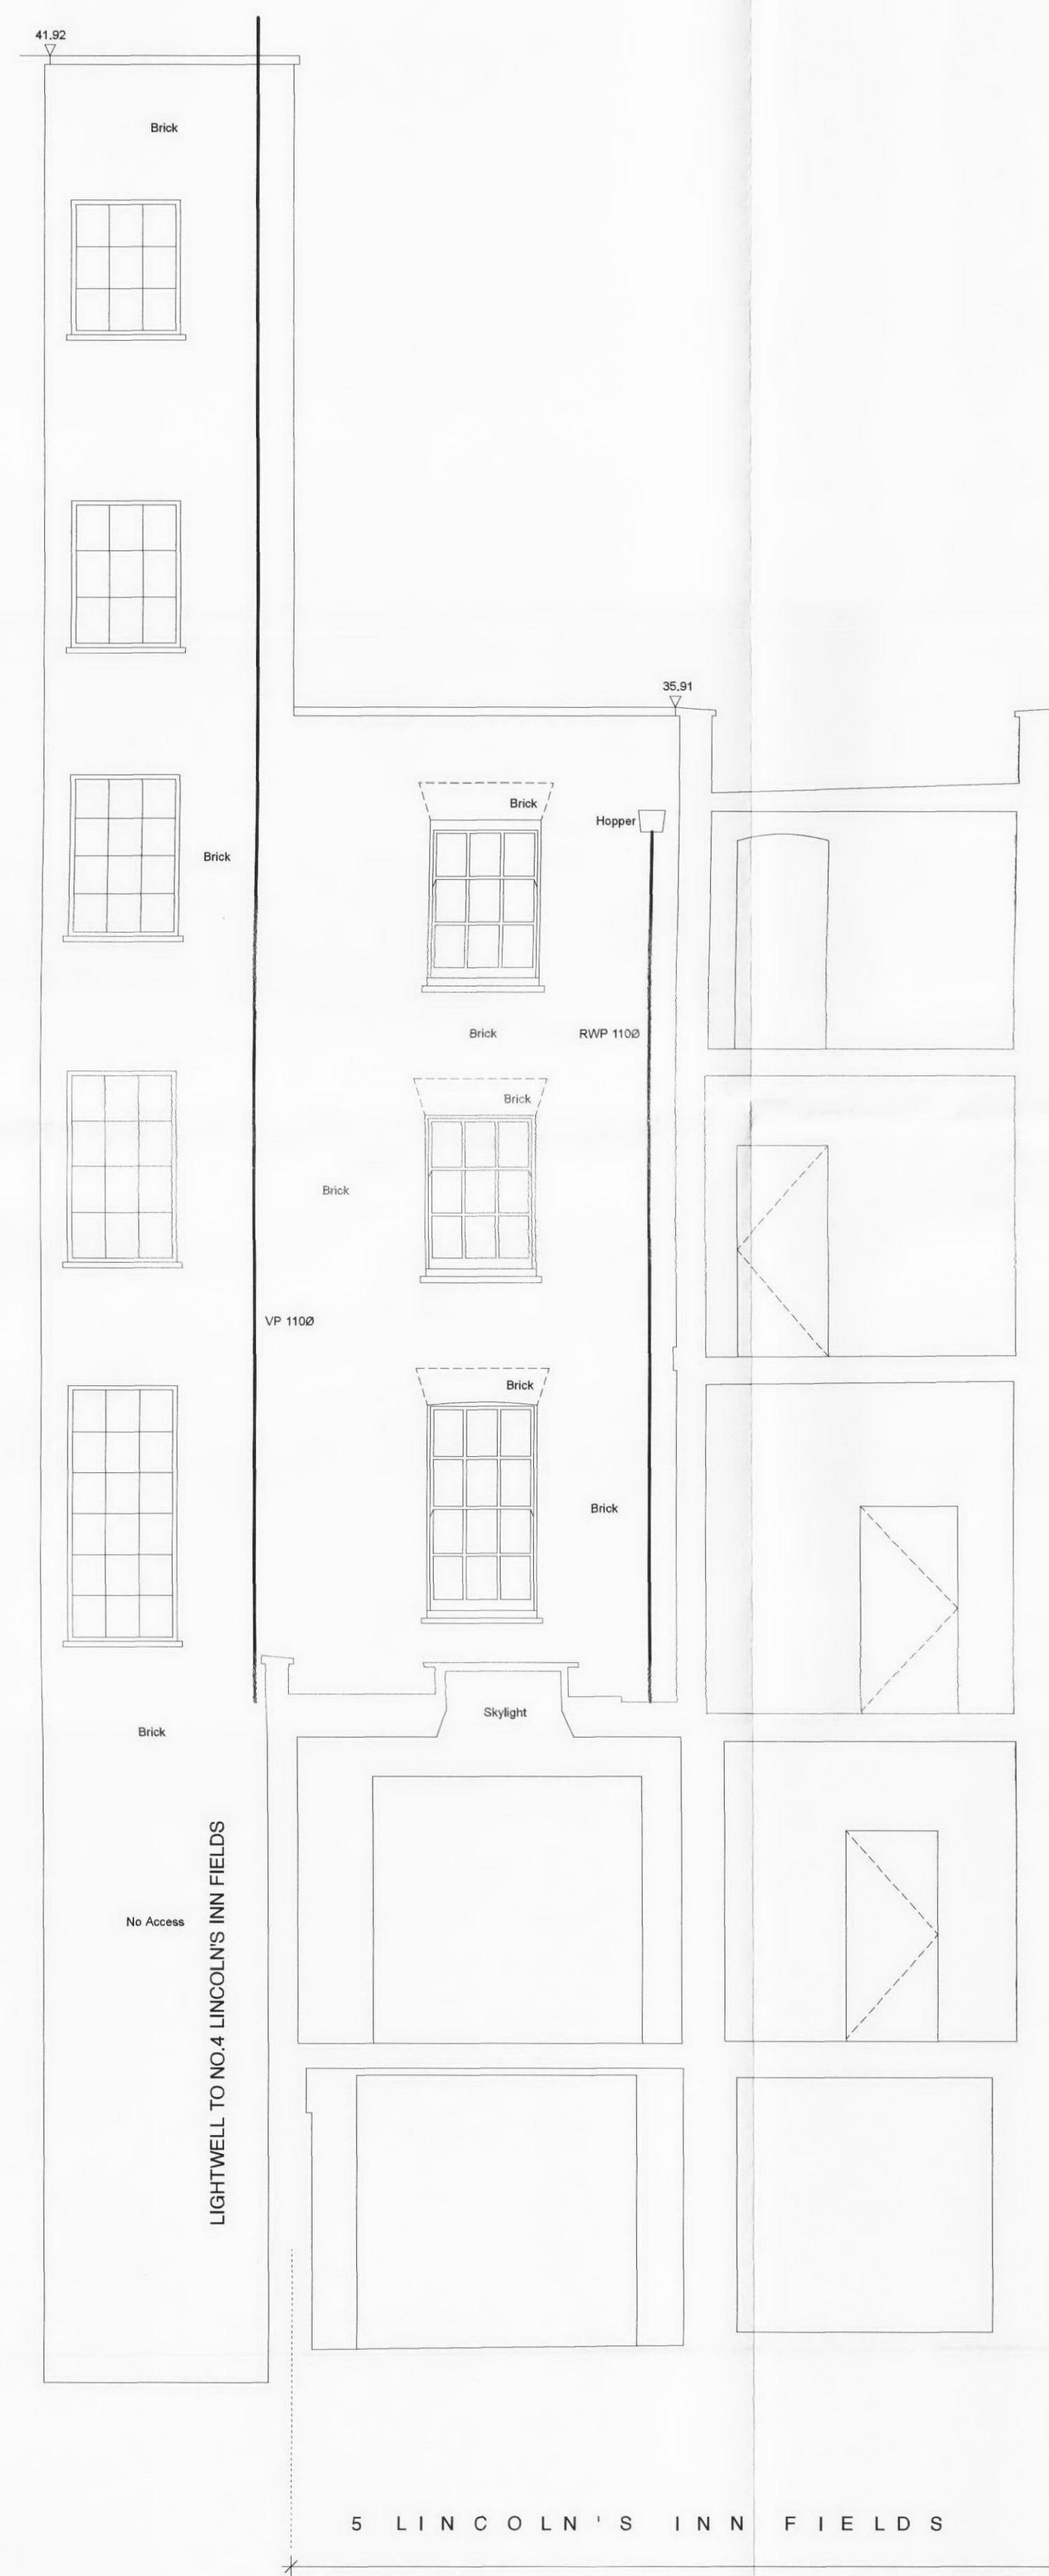

RECEIVED 26 AUG 2010