


REVISIONS

A (9/7/10)

FLOOR AREA ROOFED OVER
ANNOTATED

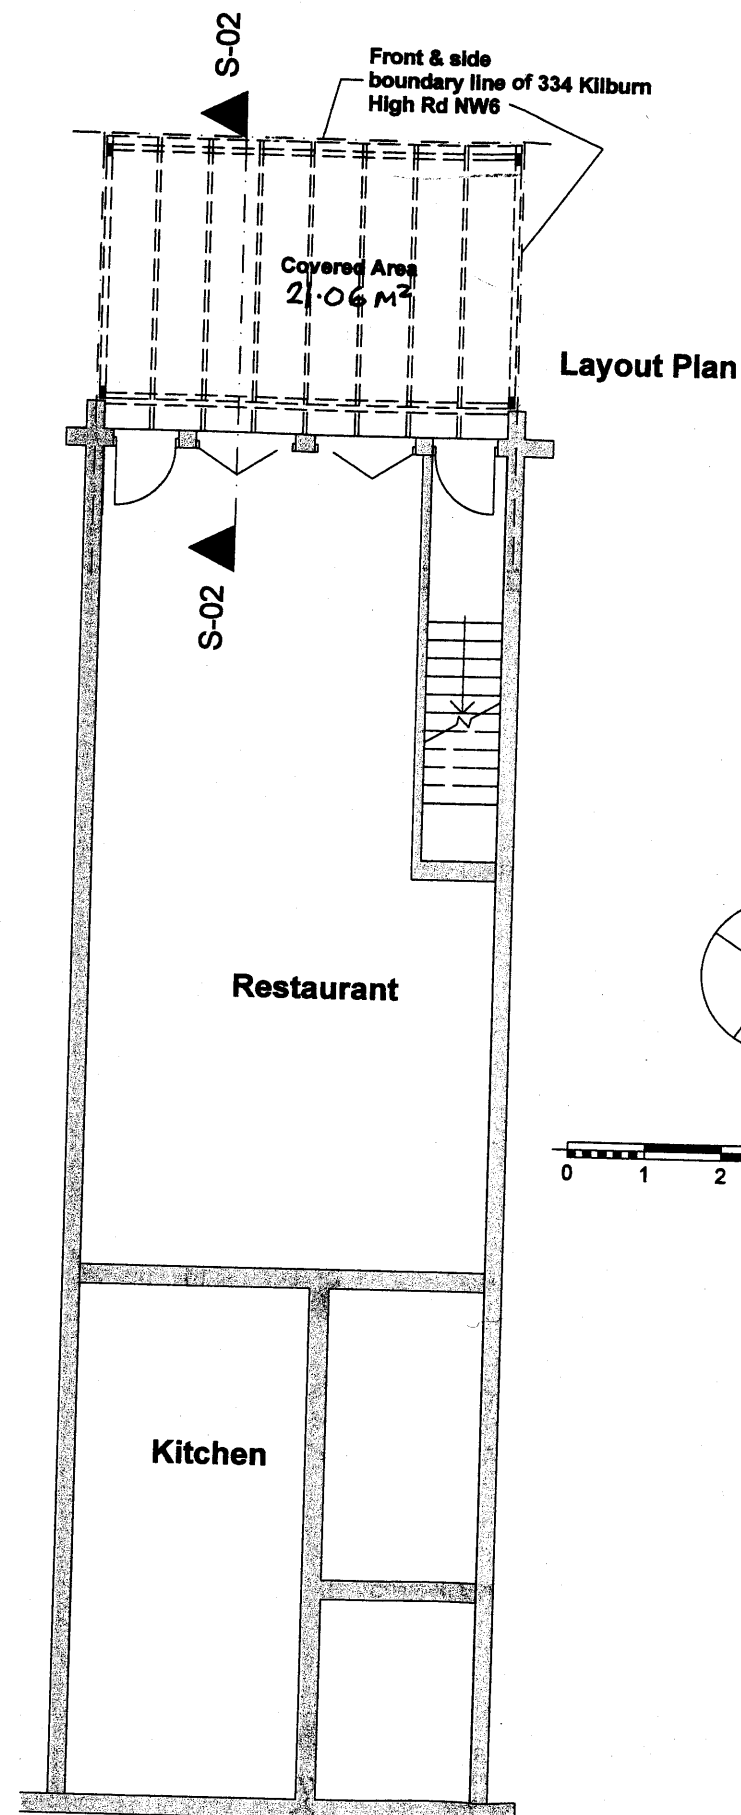

RECEIVED
16 AUG 2010

Architect:
P W Lee and Associates
13 Langton Place
London SW18 5AZ
T: 020 8870 2261

Project title:
334 Kilburn High Road
London NW6 2QM

**NewRoof & Supporting
Timber Structure to Front
Area**

Drawing title:
Location Plan

Scale: 1: 100 @ A3
Date: 28/06/2010

Drg No. **J394/03 A**