



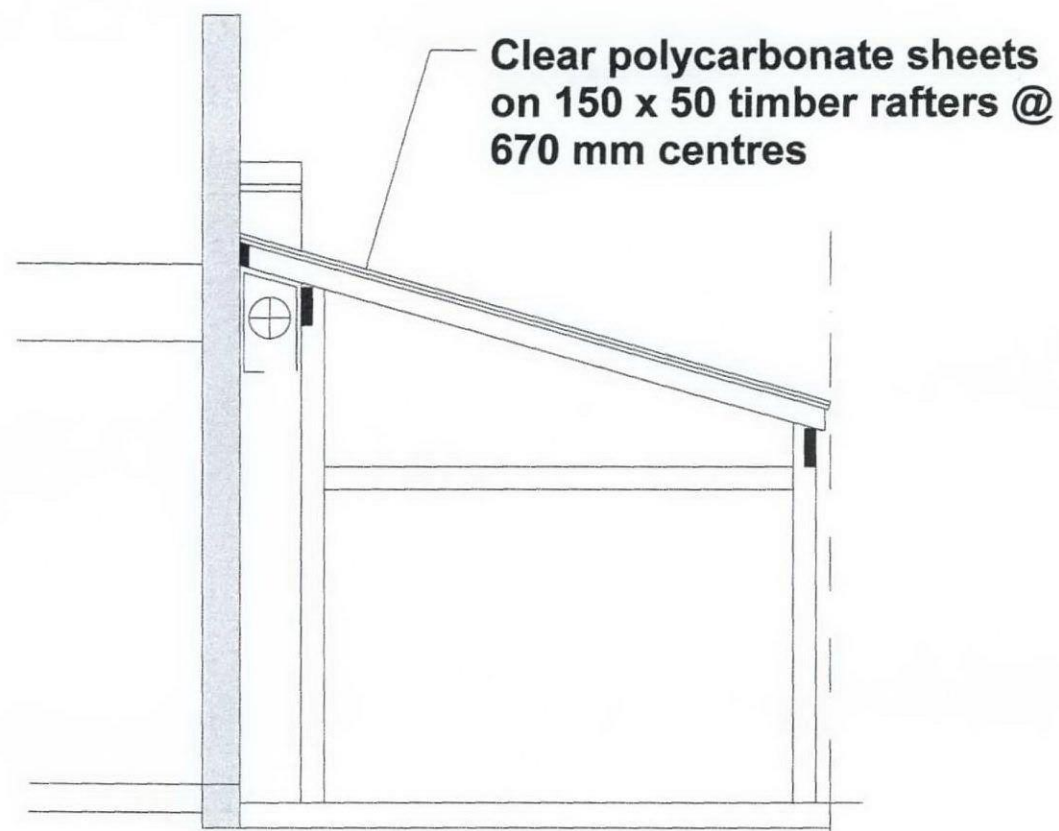

Section S - 01

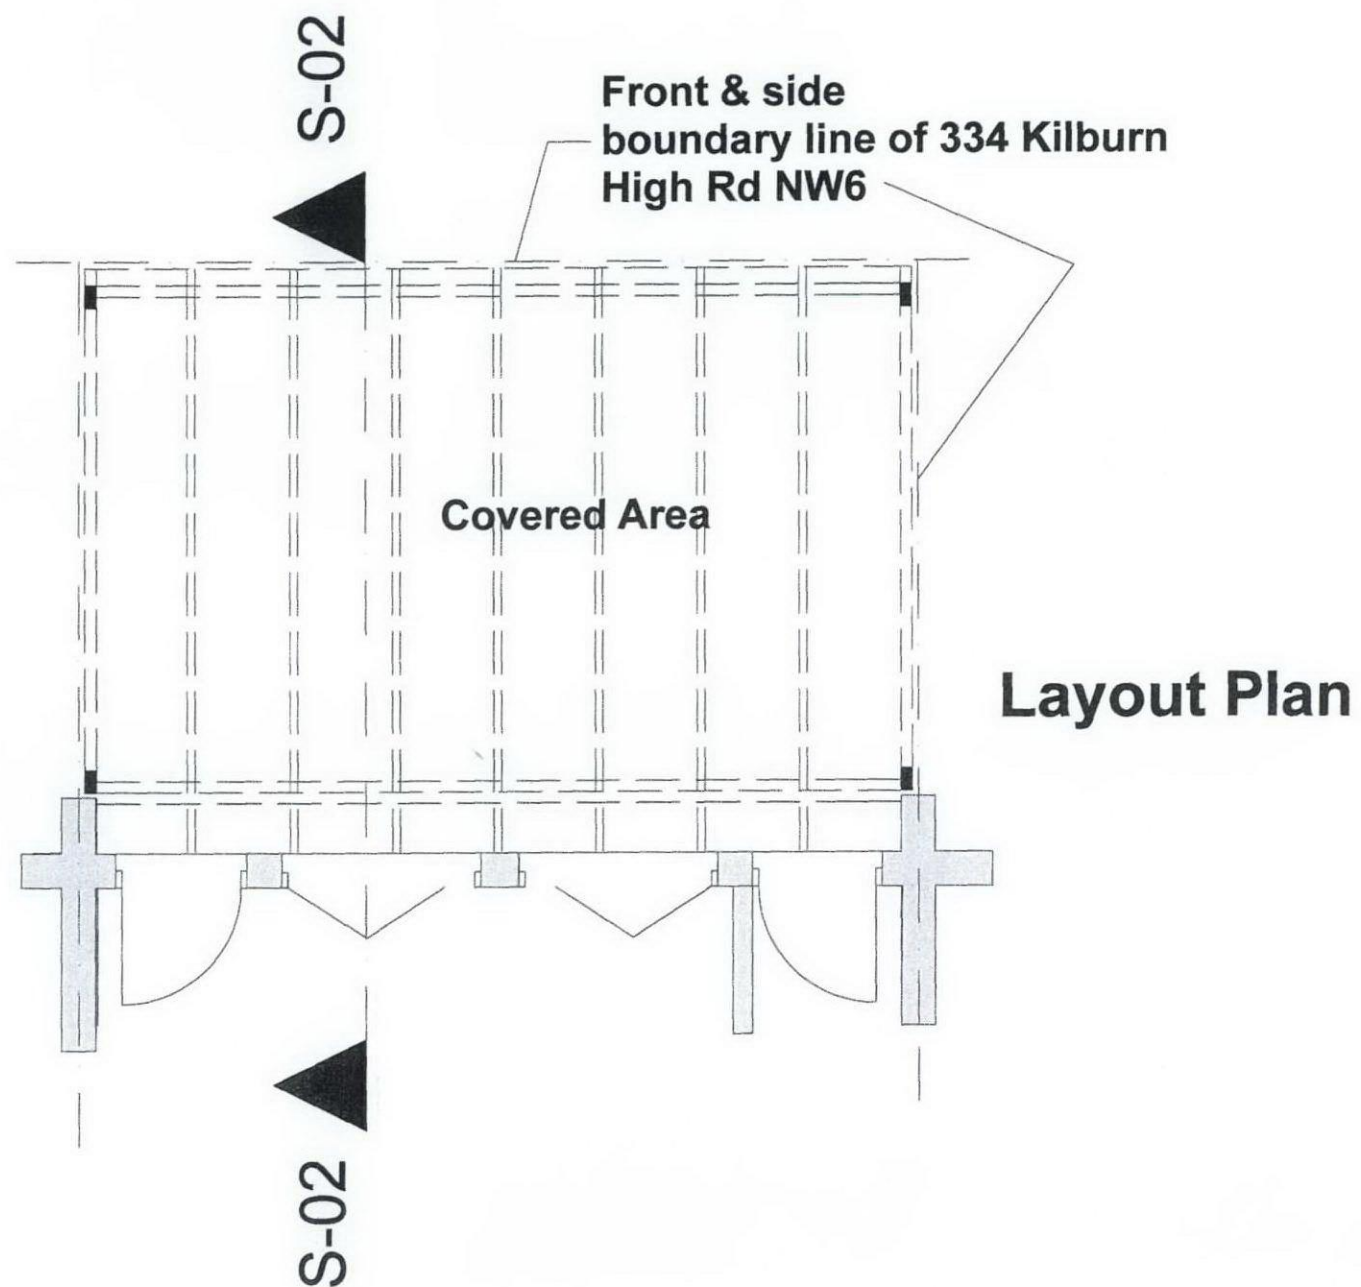

Architect:
P W Lee and Associates
13 Langton Place
London SW18 5AZ
T: 020 8870 2261

Project title:
334 Kilburn High Road
London NW6 2QN

NewRoof & Supporting
Timber Structure to Front
Area

Drawing title:
Plan & Section S - 01

Scale: 1: 50 @ A3
Date: 28/06/2010

Drg No. **J394/01**