


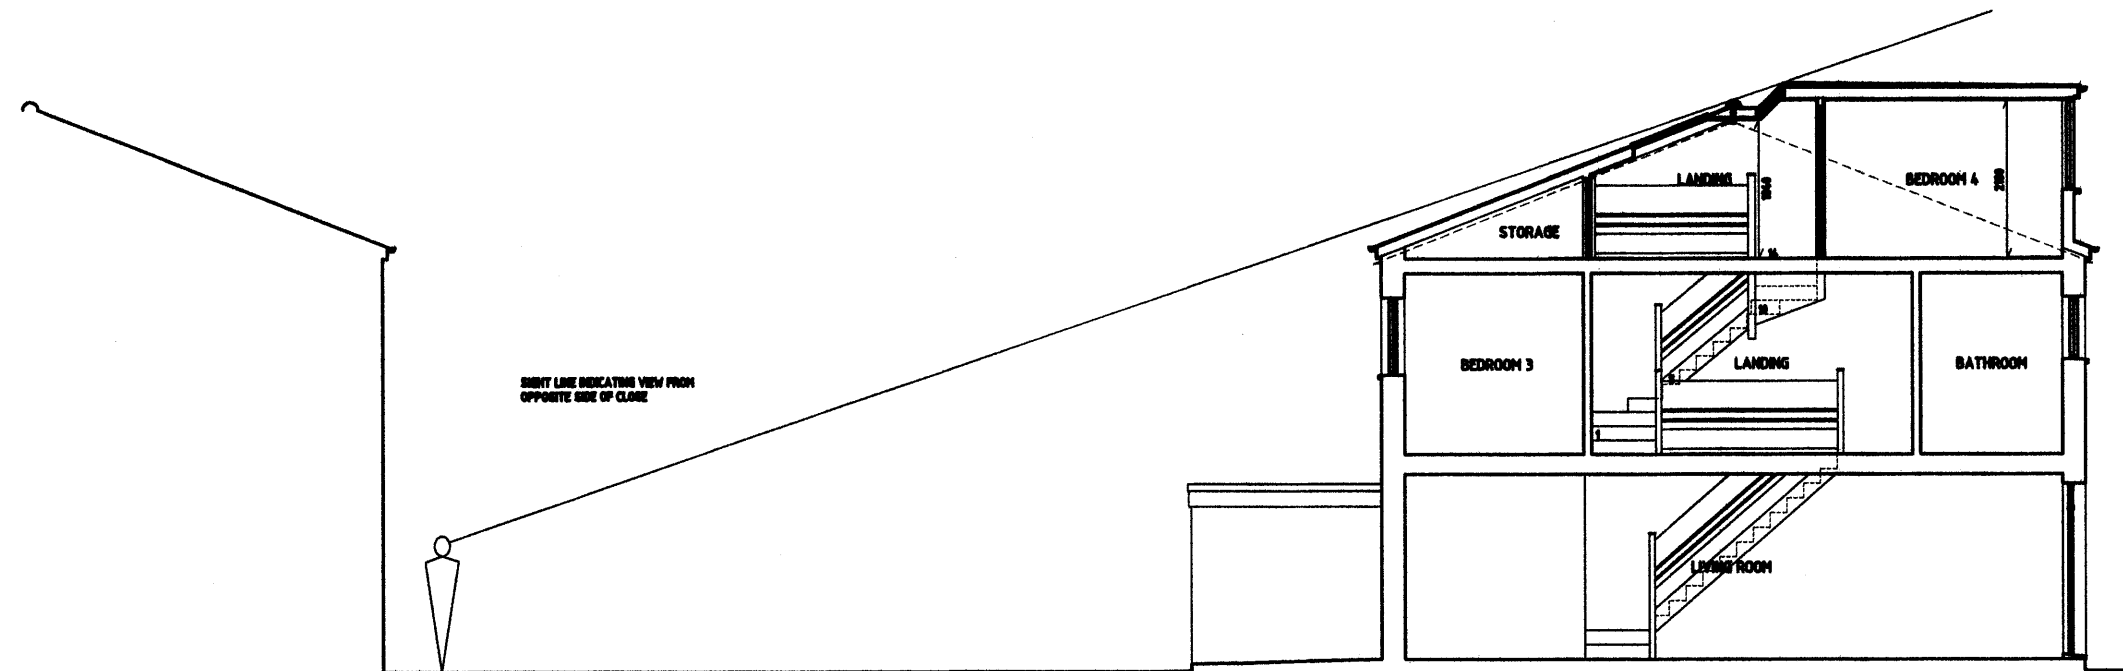

AMENDMENTS

A
B
C
D
E
F
G
H
J
K
L
M
N

TGN ARCHITECTS LTD

10-11 HENDON ROAD
LONDON NW4 3UN
T - 020 7460 1111
F - 020 7460 1111
E - info@tgnarchitects.co.uk

CONTRACT
5 TOBIN CLOSE, NW3.

SECTIONAL SIGHT-LINE

SCALE 1:100 DATE 08-10

DRAWN BY NRLT CHECKED

DRAWING NO.
1025 | P | 2