



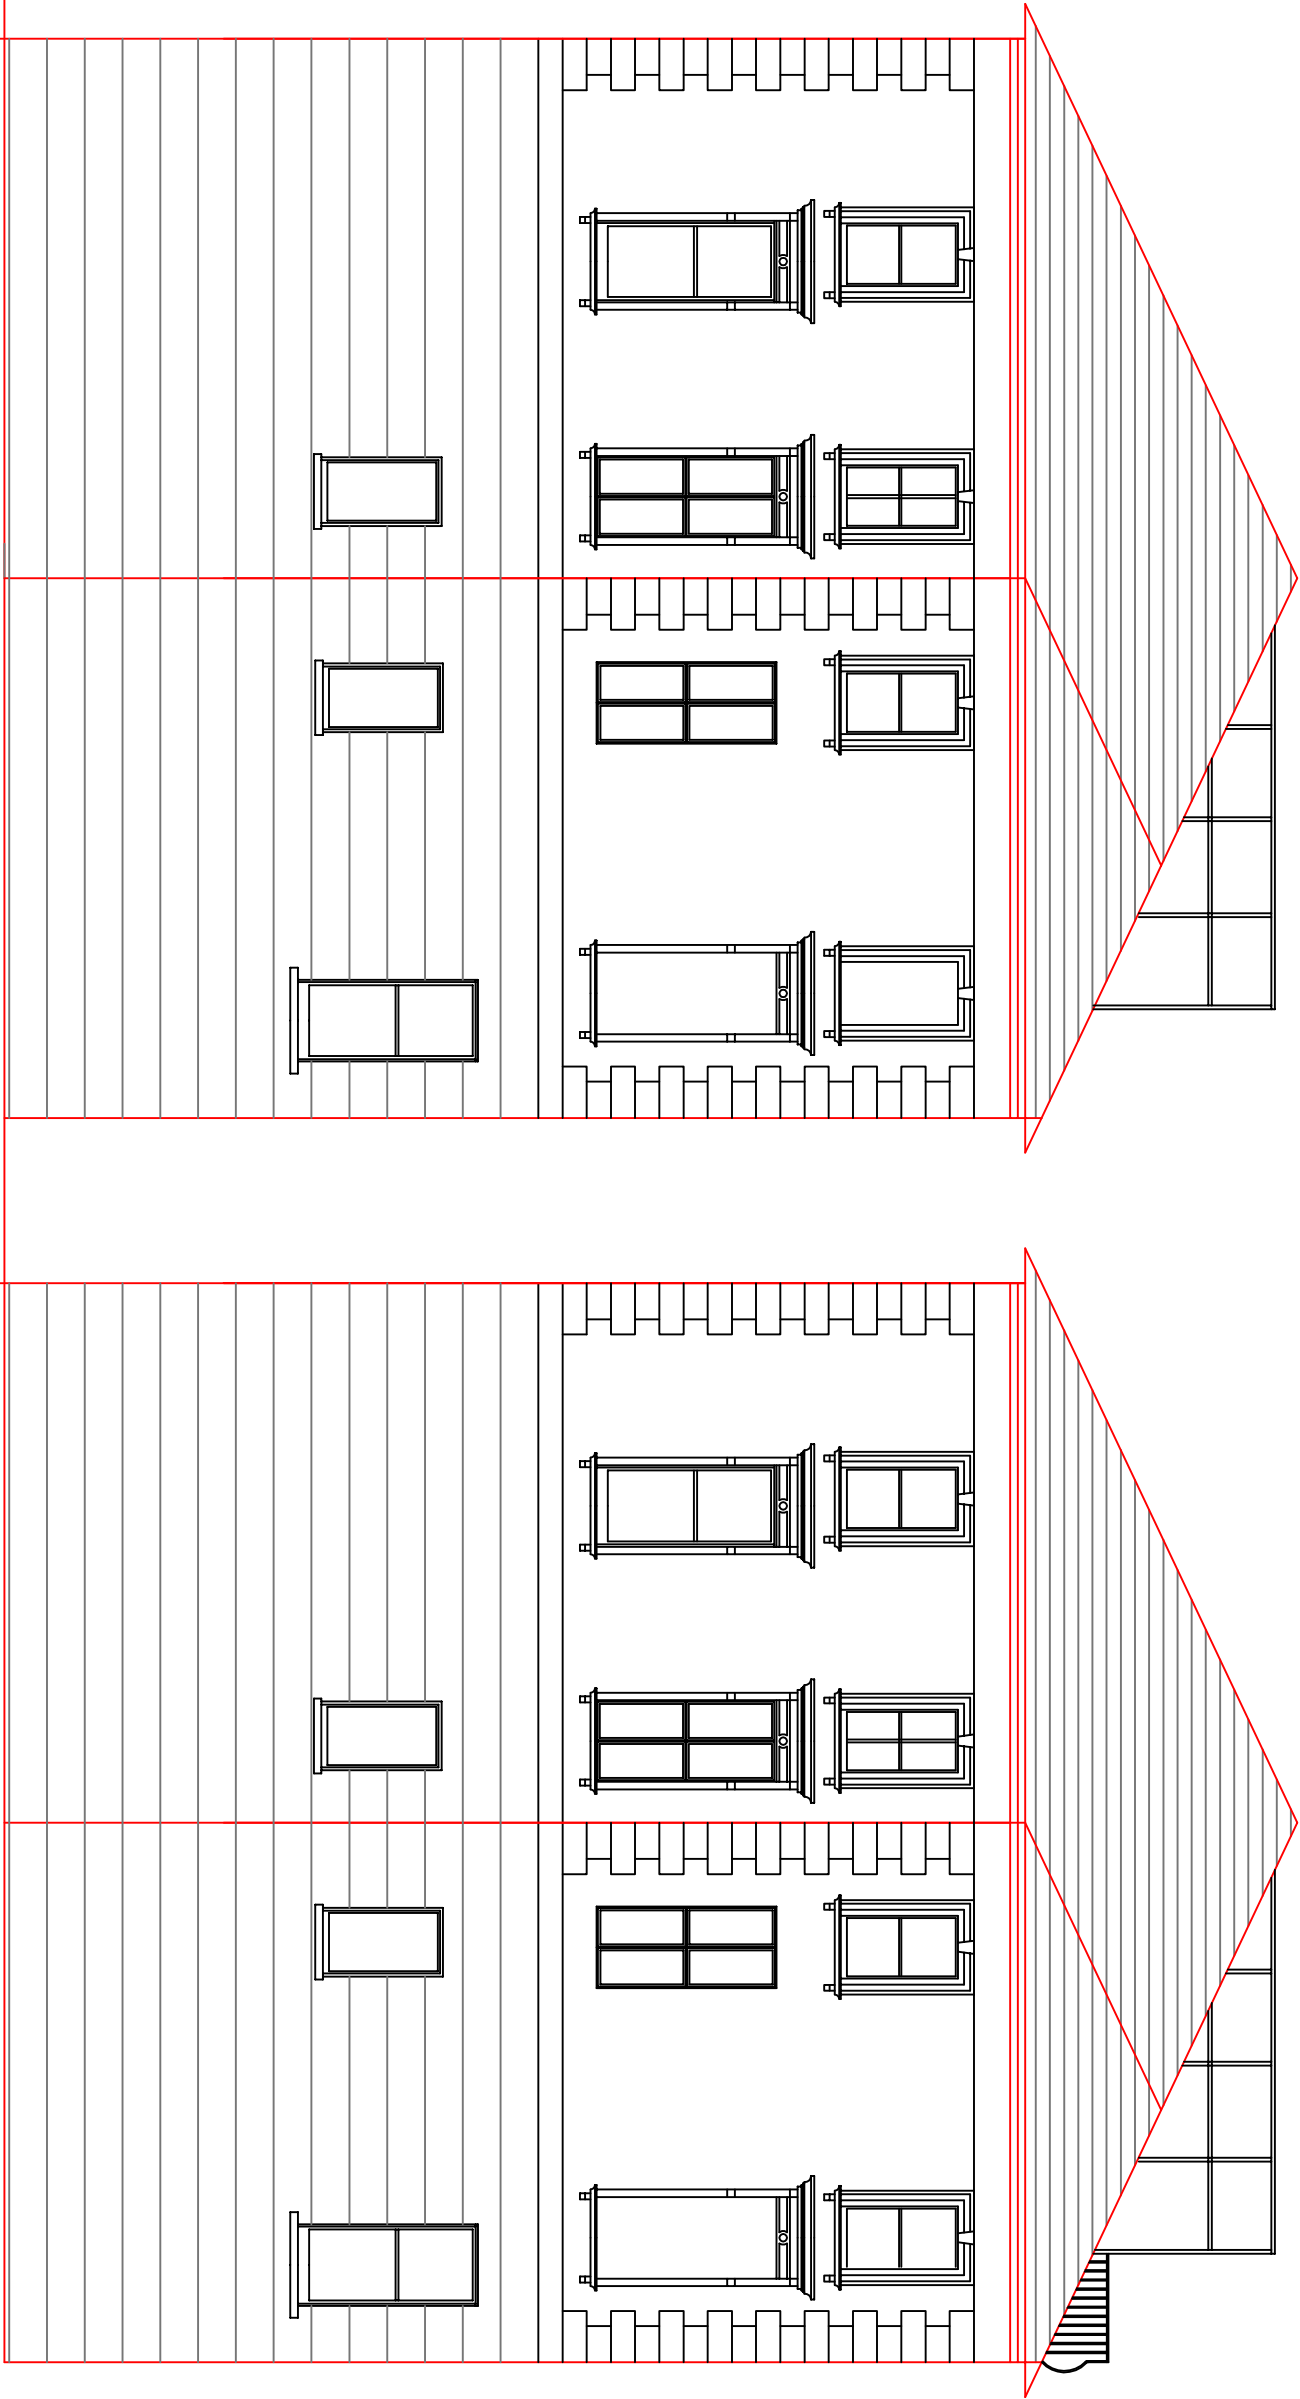

EXISTING

PROPOSED

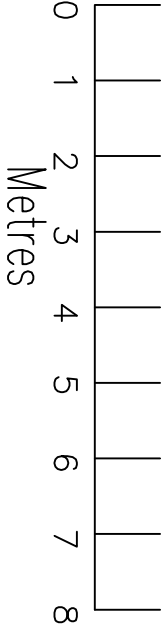

AMENDMENTS	
REF	DESCRIPTION

Site: 1 Belsize Park
London NW3 4ET

Title: Existing & Proposed
Side Elevations

Scale: 1:100

Client: Marc Boettcher

Drawing NO: 10/DB/14/2

DAVID BOOTH RSC DipSurv MRICS
CHARTERED SURVEYOR

24 Notting Hill Gate, London W11 3JE
Tel: 020 7229 9333 Fax: 020 7229 0909