


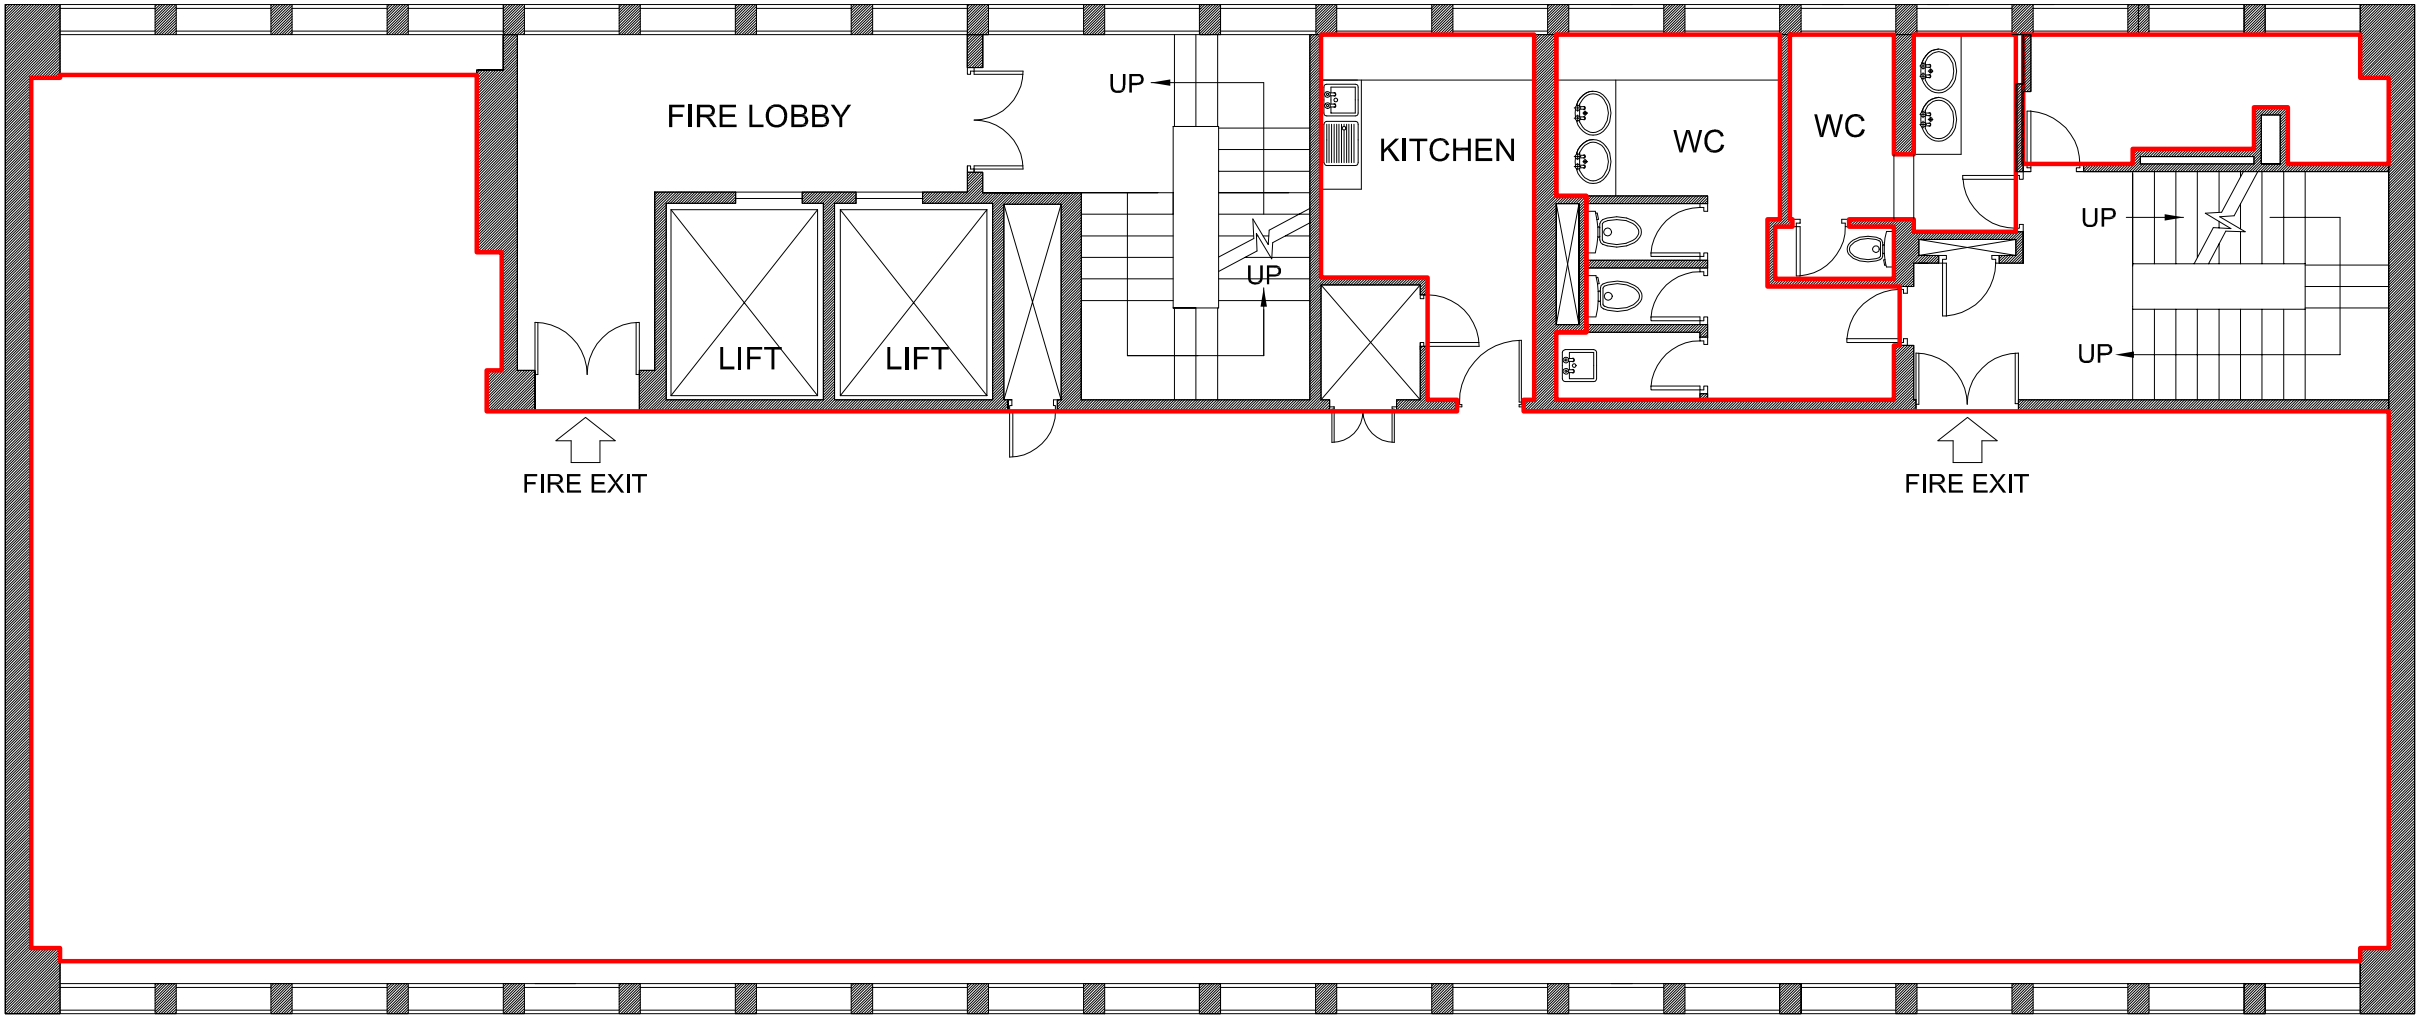

Legend:

Existing Structure

LONDON, UK
137 HIGH HOLBORN
SECOND FLOOR

2 852 sq.ft net internal area
265 sqm net internal area

Area Toilets:
338 sq.ft (31.4 sqm)

REV	DATE	DESCRIPTION
-----	------	-------------

DO NOT SCALE FROM THIS DRAWING.
ALL DIMENSIONS TO BE CHECKED ON SITE.
© CHADWICK INTERNATIONAL



Chadwick International
Holborn Tower
137 High Holborn
London WC1V 6PW
Tel:+44(0)20 7269 0920
Fax:+44(0)20 7269 0929

ARCHITECTS . DESIGNERS . SPACE PLANNERS

Client
EC London and City Lit
3 Stukeley Street, Covent Garden,
London, WC2B 5LB

Project:
EC London / City Lit - Holborn Tower

Drawing Title:
Second Floor - EC London

DRAWING SCALE	CREATED BY	DATE
1:100 @ A2	NB	03.02.10
DRAWING NUMBER	REVISION	
2616-104Secondfloor	*	