


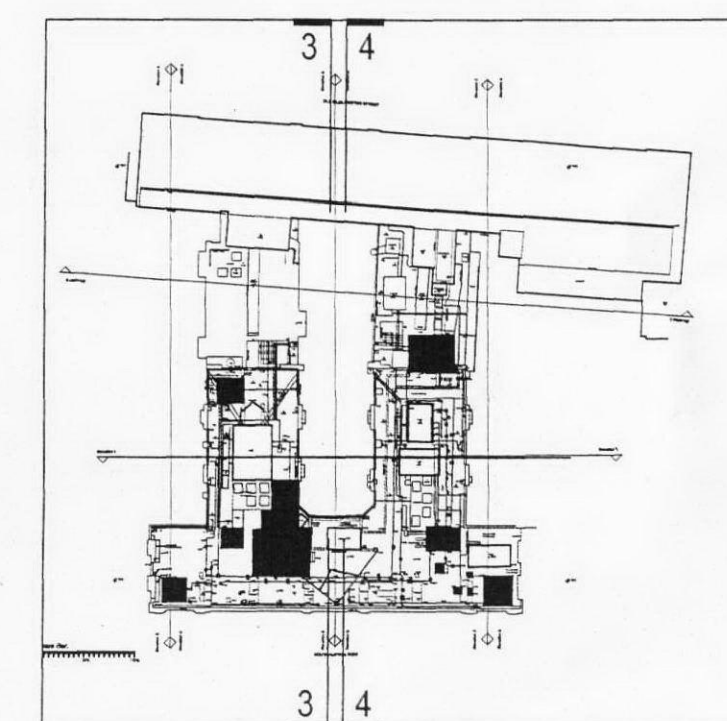

KEY PLAN
(SCALE 1:750@A1)

NOTE - HATCHING THUS DENOTES
PLANT TO BE REMOVED FROM ROOF

REV: B BY: TH CFI: 30 DATE: 20/07/10
Drawing scale amended to 1:50@A0
REV: A BY: ALP CFI: 30 DATE: 08/06/10
Roof to be removed indicated on roof and reference note notes.

morrison design ltd
chartered architects
St Alkmunds House, 103 Belper Road, Derby DE1 3ES
Tel: 01332 363356 / Fax: 01332 291441 / Email: architect@morrisondesign.co.uk

Job Title
PARK INN HOTEL
92 Southampton Row
London WC1B 4BH

Drawing Title
Elevations 3 & 4
As existing

CAD Ref:
Plotter Settings:

Scale: 1:50@A0 Drawn: KS CFI: 30 Date: Oct/10

Job No. Drawing No. Revision
3029 115 B

Preliminary ☐ Design ☐