


300H

X) DUCTS RISE EXTERNALLY



NOTES:
This drawing is copyright.
Contractor to check all dimensions, working only from
grid and figured dimensions and cross check with all
other relevant drawings.
Any discrepancies to be reported to the Architect prior
to construction.

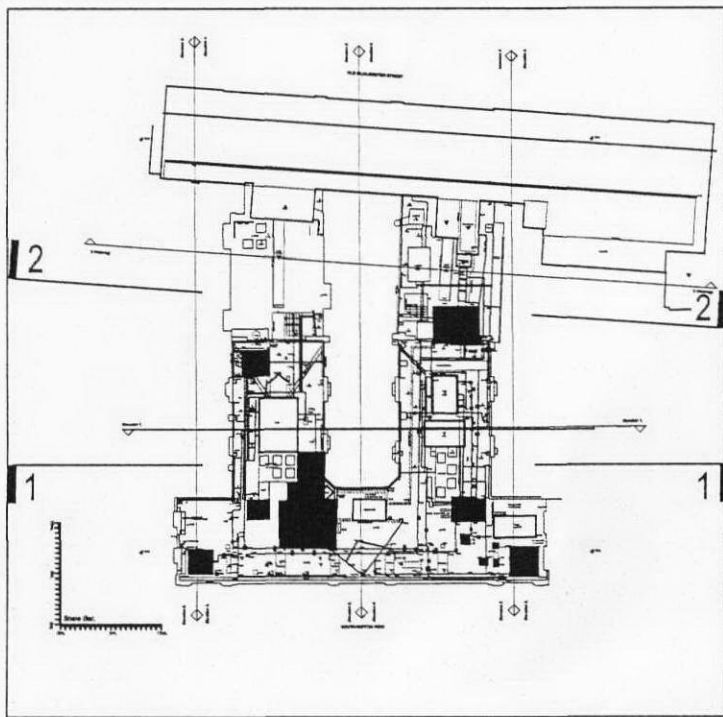

KEY PLAN
(SCALE 1:750@A1)

NOTE: PLEASE READ IN CONJUNCTION
WITH MDL DRAWINGS 3829/ 211&212

HATCHING THUS INDICATES
PROPOSED NEW DUCTWORK/
RISER/ PLANT

REV: B BY: TH CFI 02 DATE: 28/07/10
Drawing scale amended to 1:50@A0
REV: A BY: ALP CFI 02 DATE: 09/06/10
Plant to be removed indicated on roof and reference note added.



MORRISON DESIGN
CHARTERED ARCHITECTS

St Alkmunds House, 103 Belper Road, Derby DE1 3ES
T: 01532 263265 F: 01532 291441 E: architect@morrisondesign.co.uk

Job Title
PARK INN HOTEL
92 Southampton Row
London WC1B 4BH

Drawing Title
Elevations 1 & 2
as proposed indicating new plant

File Ref:
Plotter Settings:

Scale: 1:50@A0 Drawn: ALP CFI 02 Date: April 10

Job No. Drawing No. Revision
3829 215 B