




NOTES:
This drawing is copyright.
Contractor to check all dimensions, working only from grid and figured dimensions and cross check with all other relevant drawings.
Any discrepancies to be reported to the Architect prior to construction.

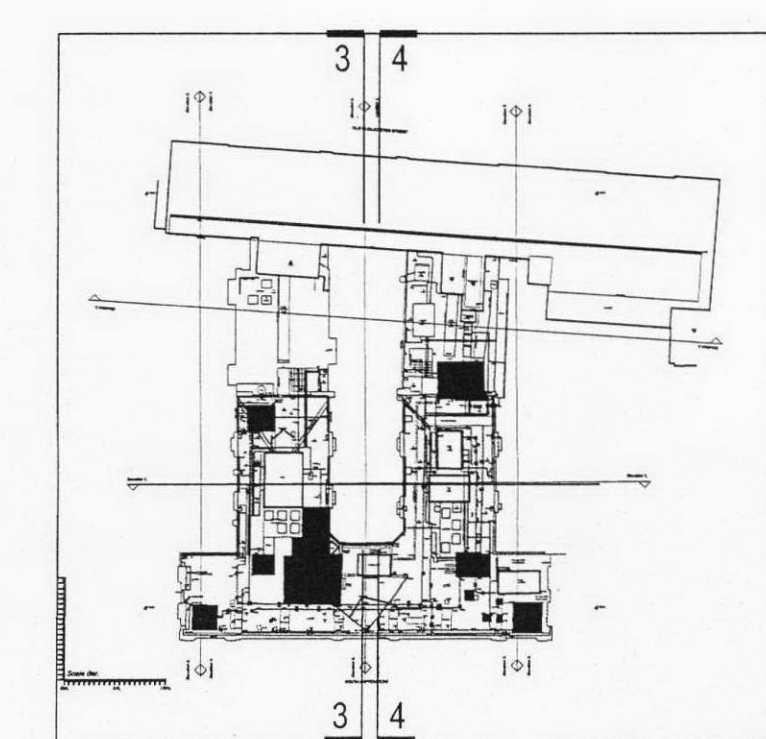

KEY PLAN
(SCALE 1:750@A1)

NOTE: PLEASE READ IN CONJUNCTION
WITH MDL DRAWINGS 3829/ 211&212

HATCHING THUS INDICATES
PROPOSED NEW DUCTWORK/
RISER/ PLANT

REV: B BY: TH CFI: 00 DATE: 29.07.10
Drawing scale amended to 1:50@A0
REV: A BY: ALP CFI: 00 DATE: 08.08.10
Plant to be removed indicated on roof and reference note added.



MORRISON DESIGN
CHARTERED ARCHITECTS

St Alkmunds House, 103 Belper Road, Derby DE1 3ES
T: 01332 363355 F: 01332 291445 E: architects@morrisondesign.co.uk

Job Title
PARK INN HOTEL
32 Southampton Row
London WC1B 4BH

Drawing Title
Elevations 3 & 4
as proposed indicating new plant
File Ref:
Polder Settings:
Scale: 1:50@A0 Drawn: ALP CFI: 00 Date: April 10
Job No. Drawing No. Revision
3829 216 B