


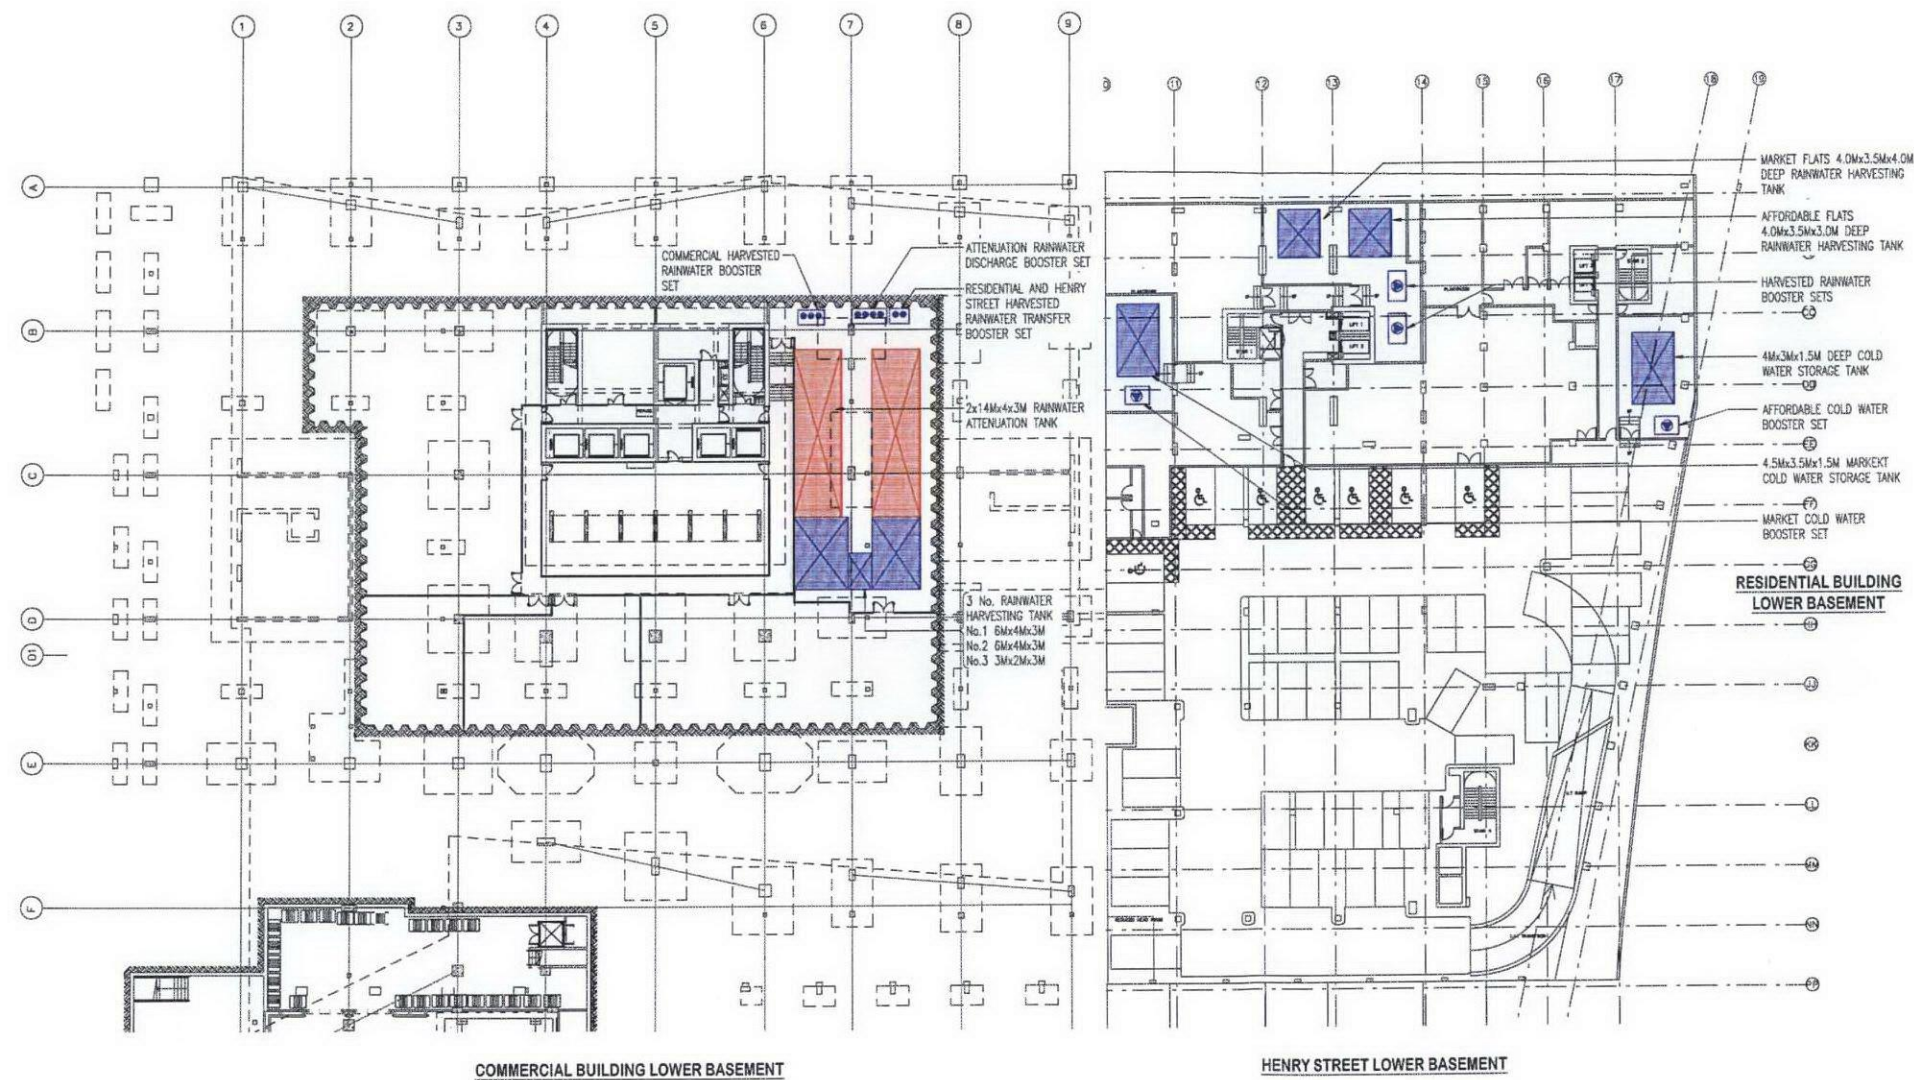

NOTES:-

1. THIS DRAWING SHALL BE READ IN CONJUNCTION WITH THE SPECIFICATION AND LEGEND DRAWING.
2. DO NOT SCALE FROM THIS DRAWING.

LEGEND:-

- RAINWATER ATTENUATION TANK
- RAINWATER HARVESTING TANK/COLD WATER STORAGE
- BOOSTER SETS

P1	PLANNING CONDITION DISCHARGE ISSUE	AUG 2010
Ref.	Revision	Date


watkins payne
 designed • engineered • focused

Watkins Payne Partnership 51 Staines Road West, Surbury-on-Thames, Middlesbrough, TS16 7AH
 Tel: 01632 781641 Fax: 01632 785590 Email: wpp@wppgroup.co.uk Web: www.wppgroup.co.uk

Client
BRITISH LAND

Project
NEQ: DEVELOPMENT

Title
**LOWER BASEMENT
 COLD WATER STORAGE TANK
 AND BOOSTER PUMP
 PRINCIPLES SCHEME**

Date	AUGUST 2010	Scale at A1	1:300
Drawn By	FS	Validated	
Checked			
Drawing Number	3247/PL/1002	Revision	P1