


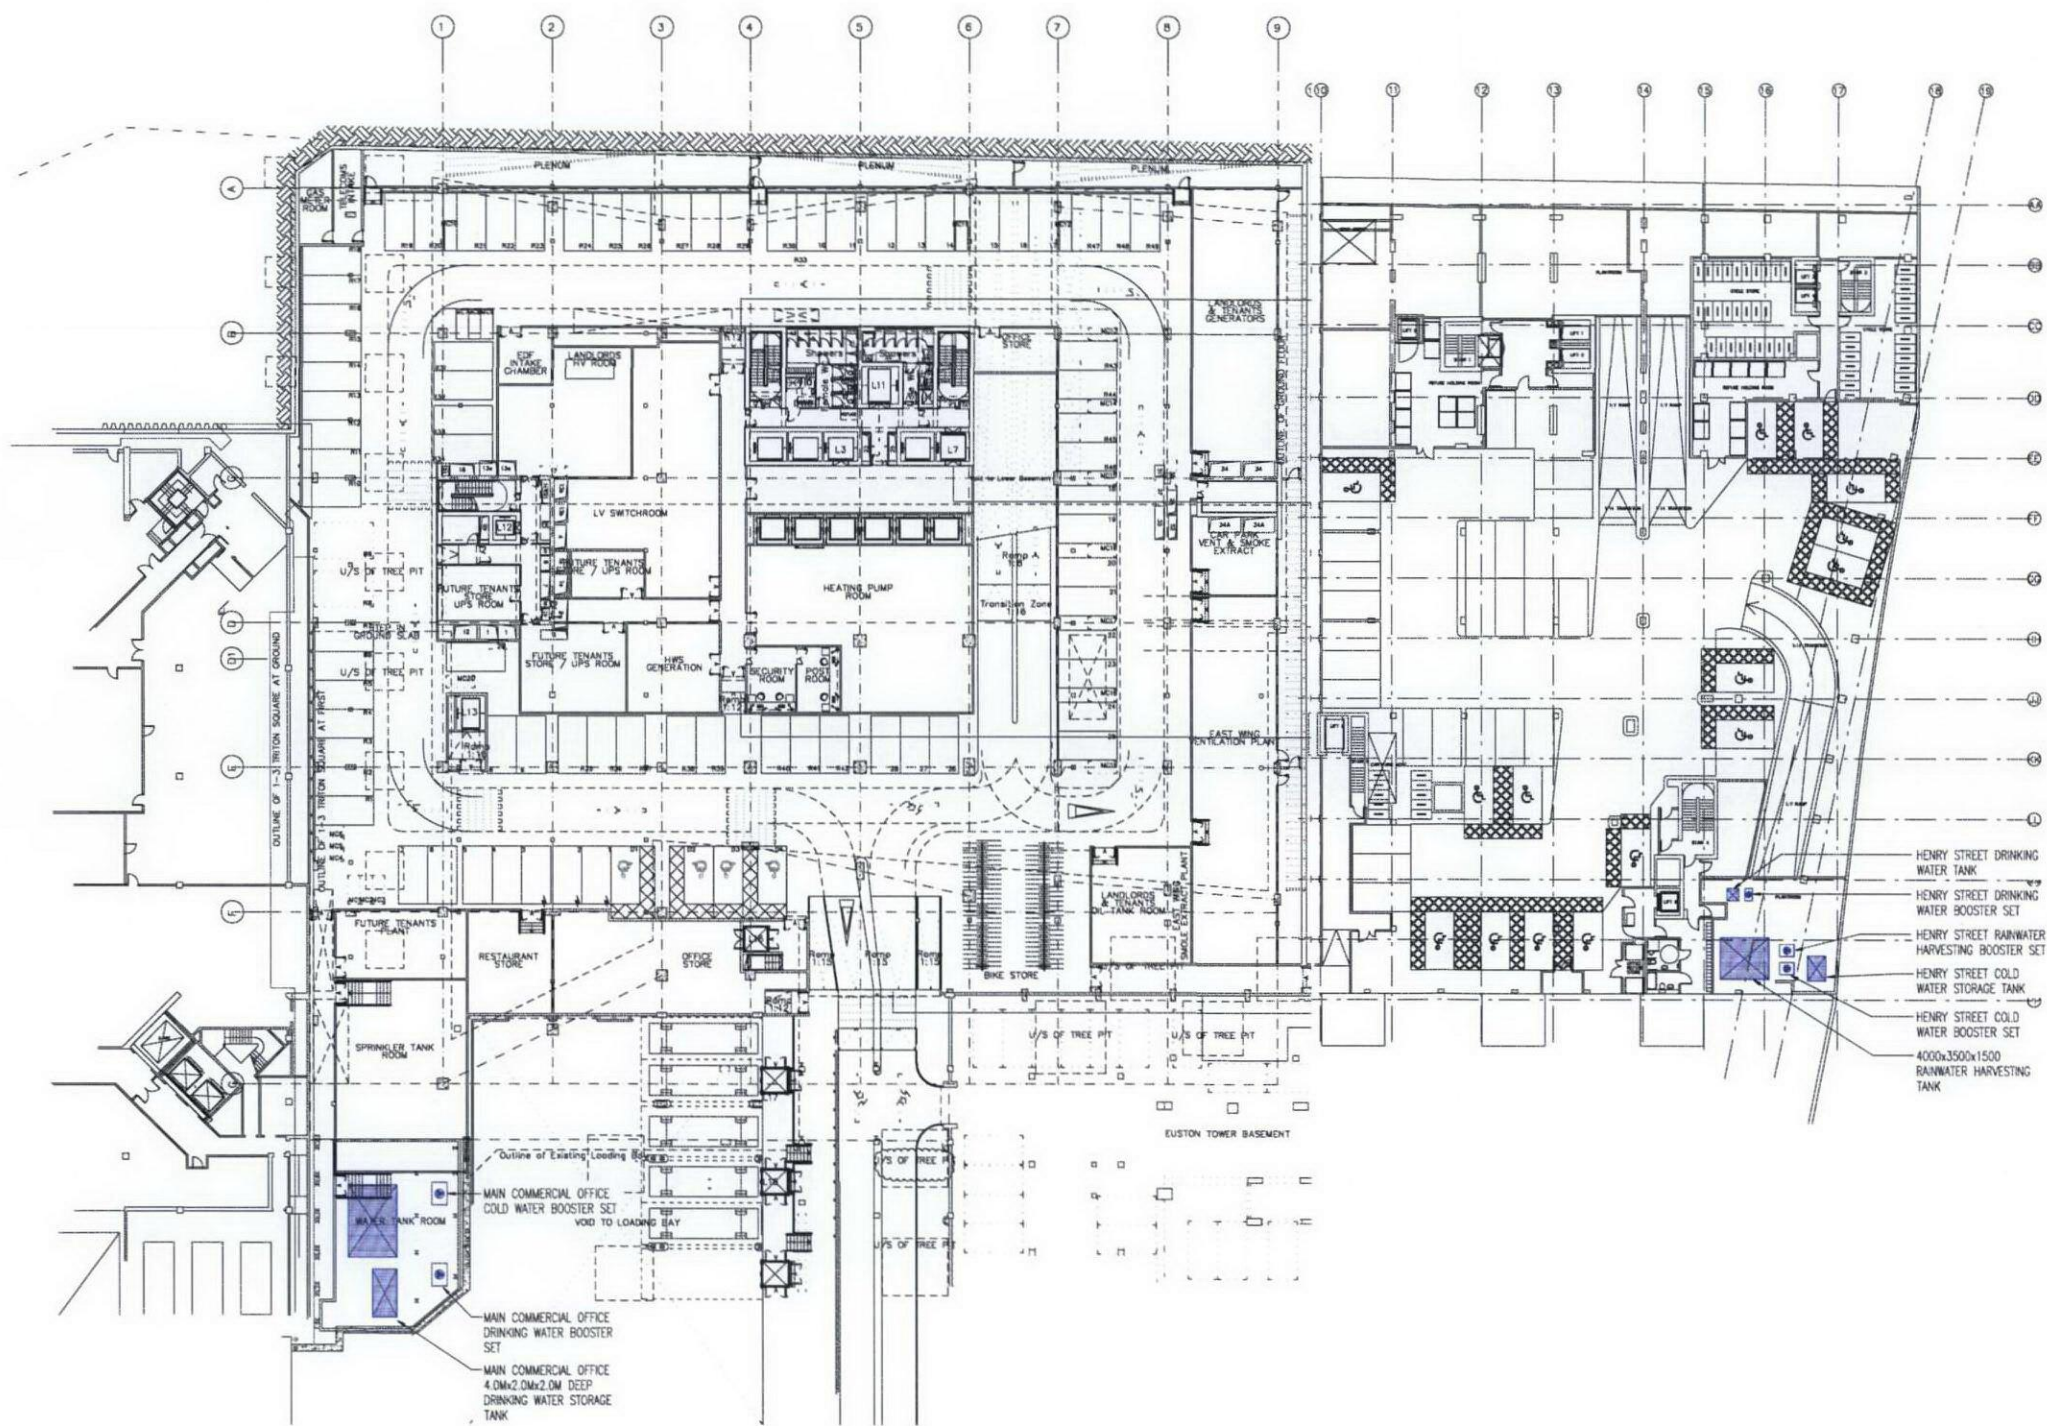

- NOTES:-
1. THIS DRAWING SHALL BE READ IN CONJUNCTION WITH THE SPECIFICATION AND LEGEND DRAWING.
 2. DO NOT SCALE FROM THIS DRAWING.

LEGEND:-

- RAINWATER ATTENUATION TANK
- RAINWATER HARVESTING TANK/COLD WATER STORAGE
- BOOSTER SETS

P1	PLANNING CONDITION DISCHARGE ISSUE	AUG 2010
Ref.	Revision	Date

watkins payne
designed, engineered, focused

Watkins Payne Partnership 51 Barnes Road West, Surbiton, Middlesex, TW9 1AH
Tel: 0181 22 791441 Fax: 0181 22 765590 Email: wpp@wppgroup.co.uk Web: www.wppgroup.co.uk

Client
BRITISH LAND

Project
NEQ: DEVELOPMENT

Title
**UPPER BASEMENT
COLD WATER STORAGE TANK
AND BOOSTER PUMP
PRINCIPLES SCHEME**

Date	AUGUST 2010	Scale of A1	1:300
Drawn By	FS	Validated	
Checked			
Drawing Number	3247/PL/1003	Revision	P1