


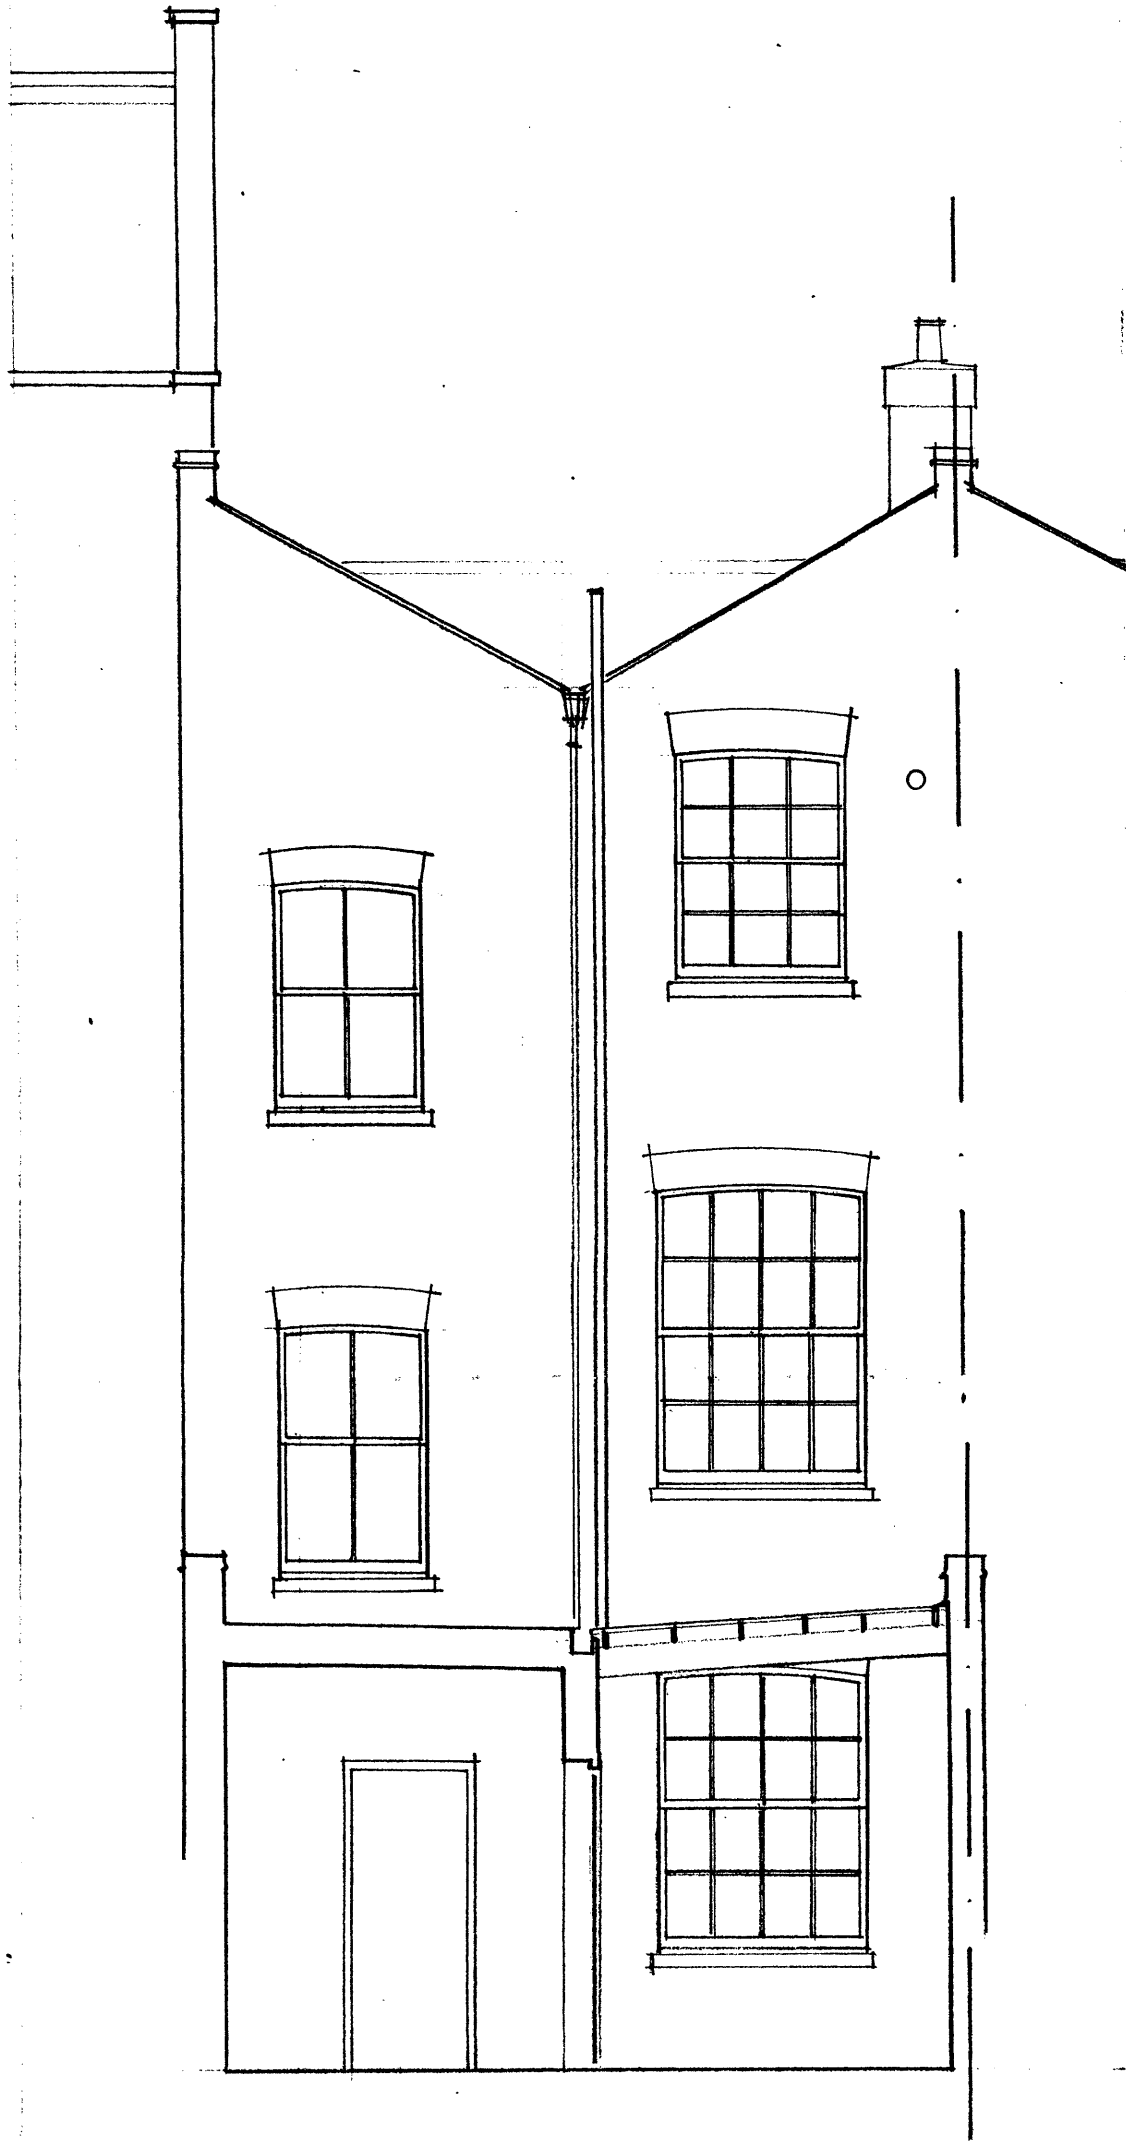

rev

STEVEN ADAMS RIBA ARCHITECTS

28b ENGLANDS LANE
LONDON NW3 4UE
Tel 020 7722 7664
Fax 7722 7652

project	no
8 KENT TOWN ROAD	592
LONDON NW1	
drawing	no
TERE ELEVATION	SV.06
EXISTING	
scale 1:50	date 15.2.11 drawn MA checked