


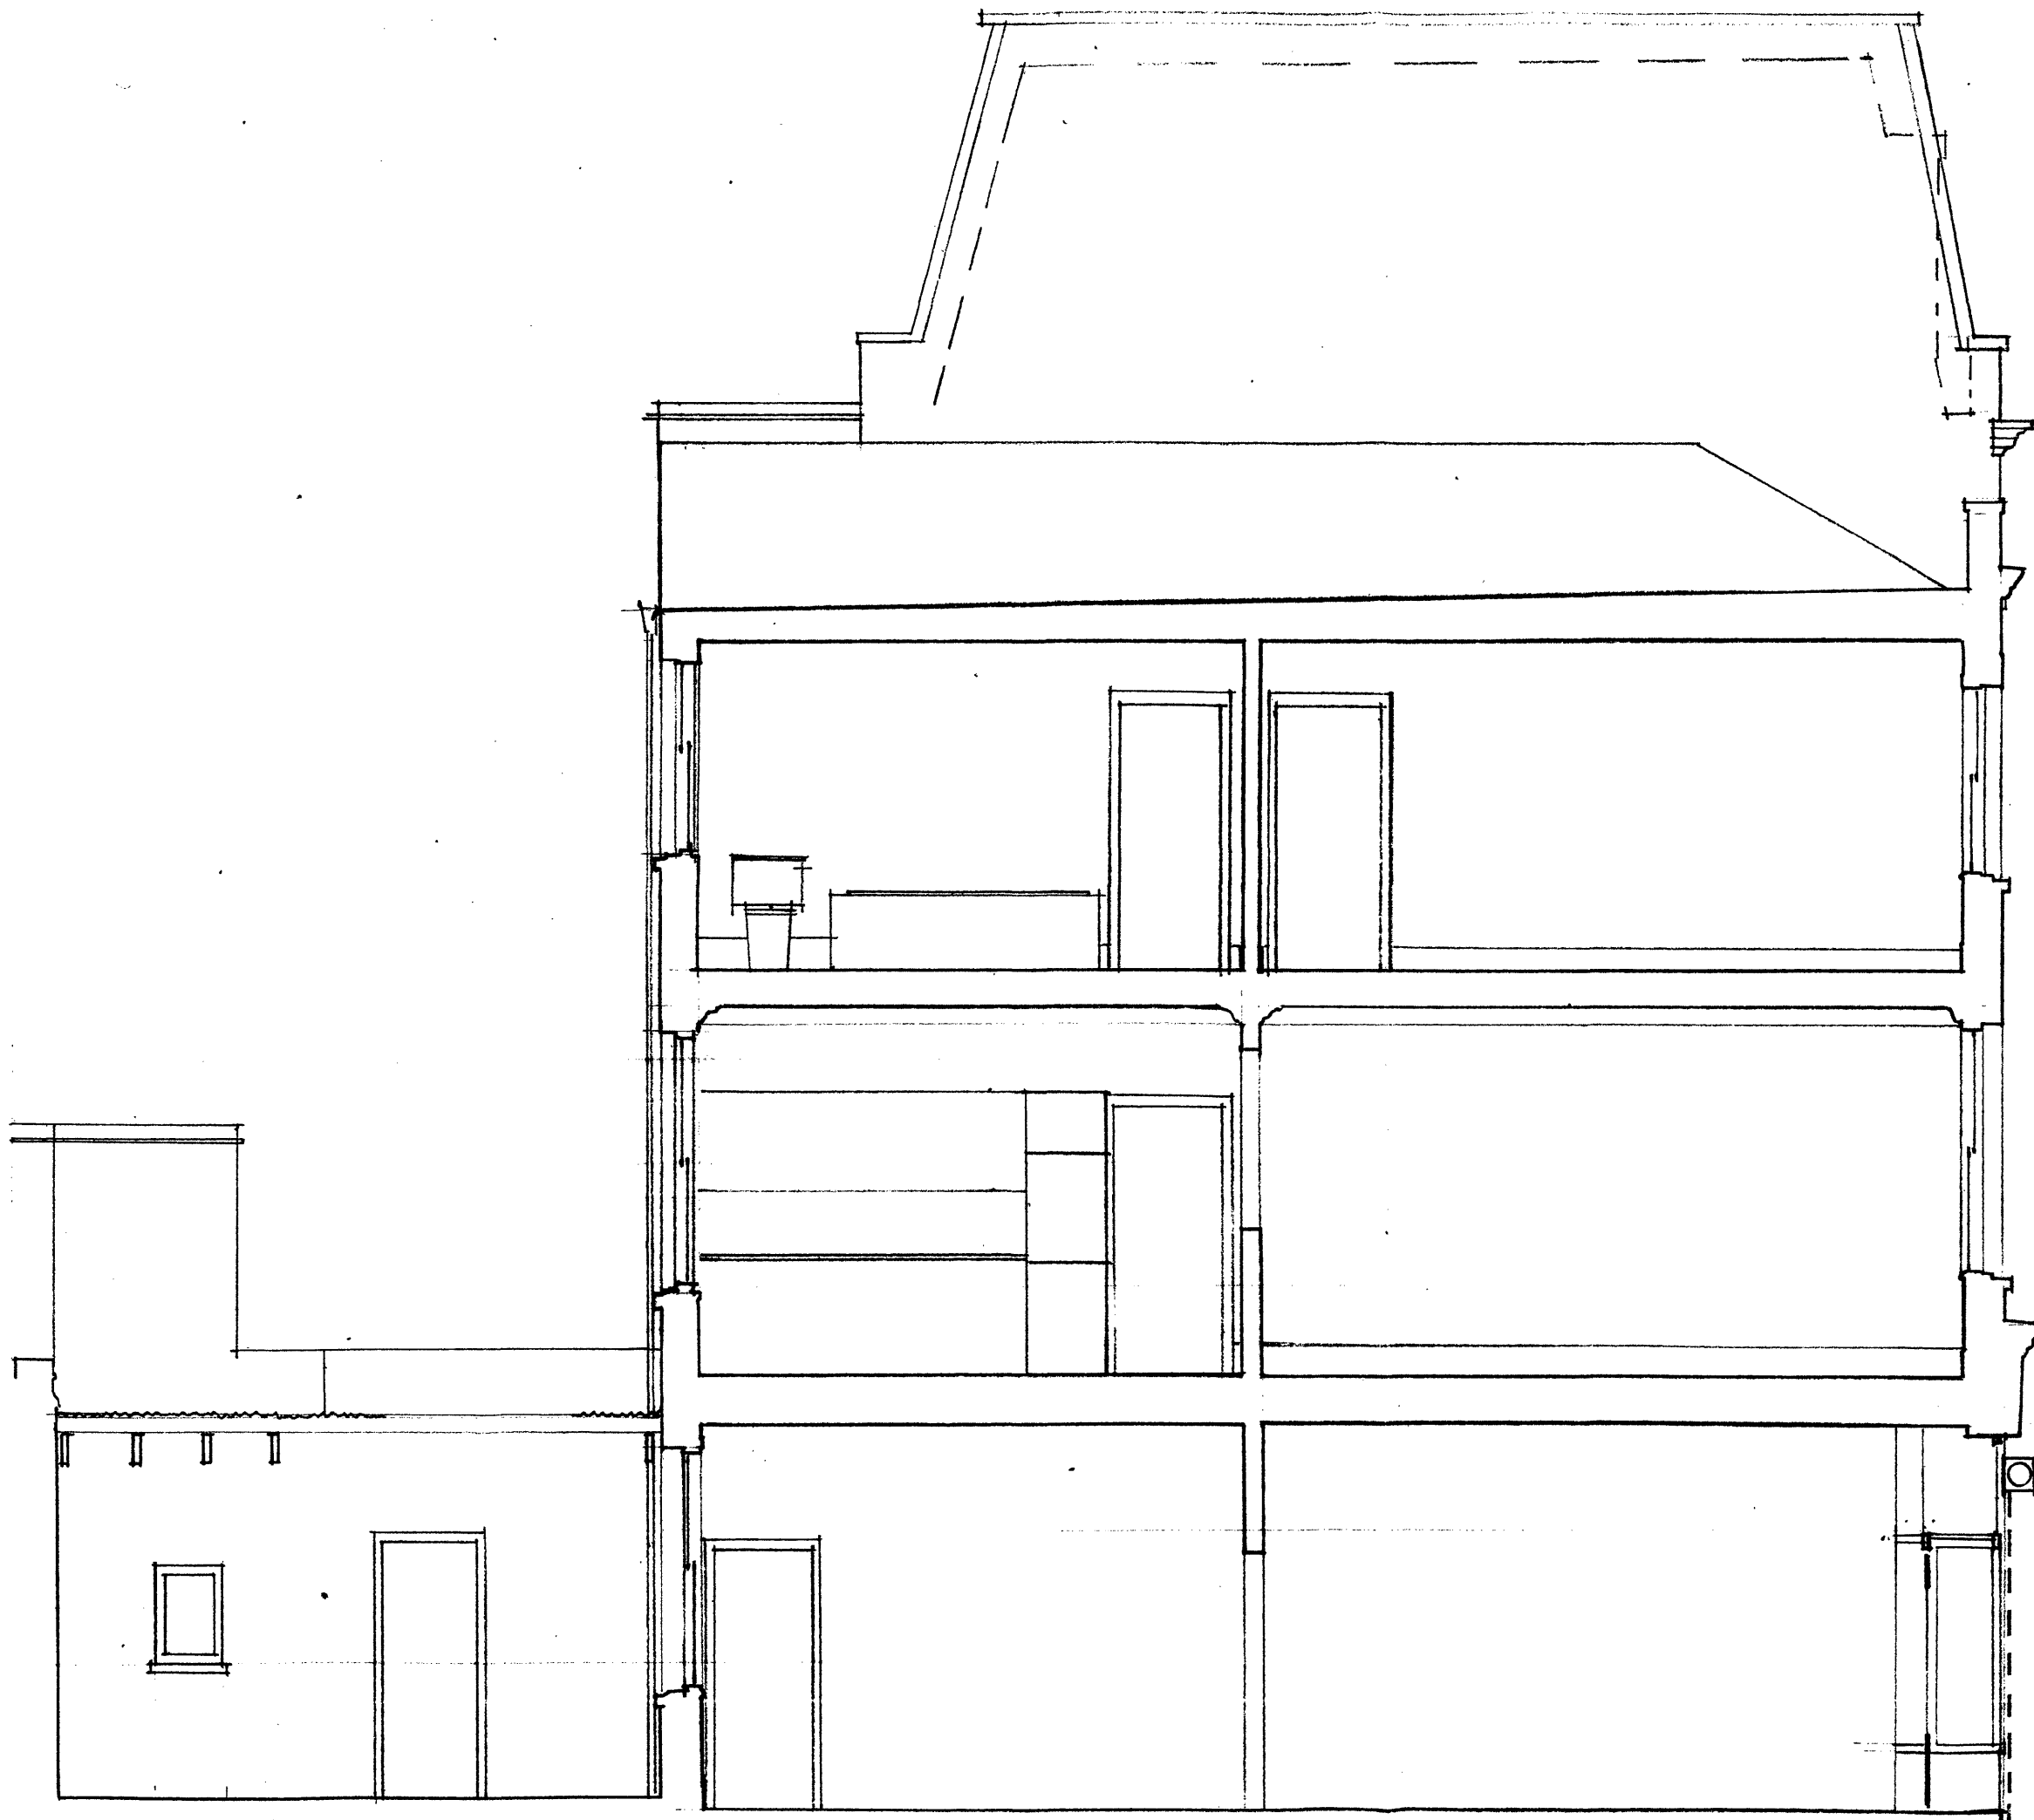

rev

STEVEN ADAMS RIBA ARCHITECTS

28b ENGLANDS LANE
LONDON NW3 4UE
Tel 020 7722 7664
Fax 7722 7652

project	8 BENTLEY TOWN ROAD LONDON NW1	no	512
drawing	SECTION A-A EXISTING	no	SV-07
scale	1:50	date	15.7.10
drawn	LMA	checked	