


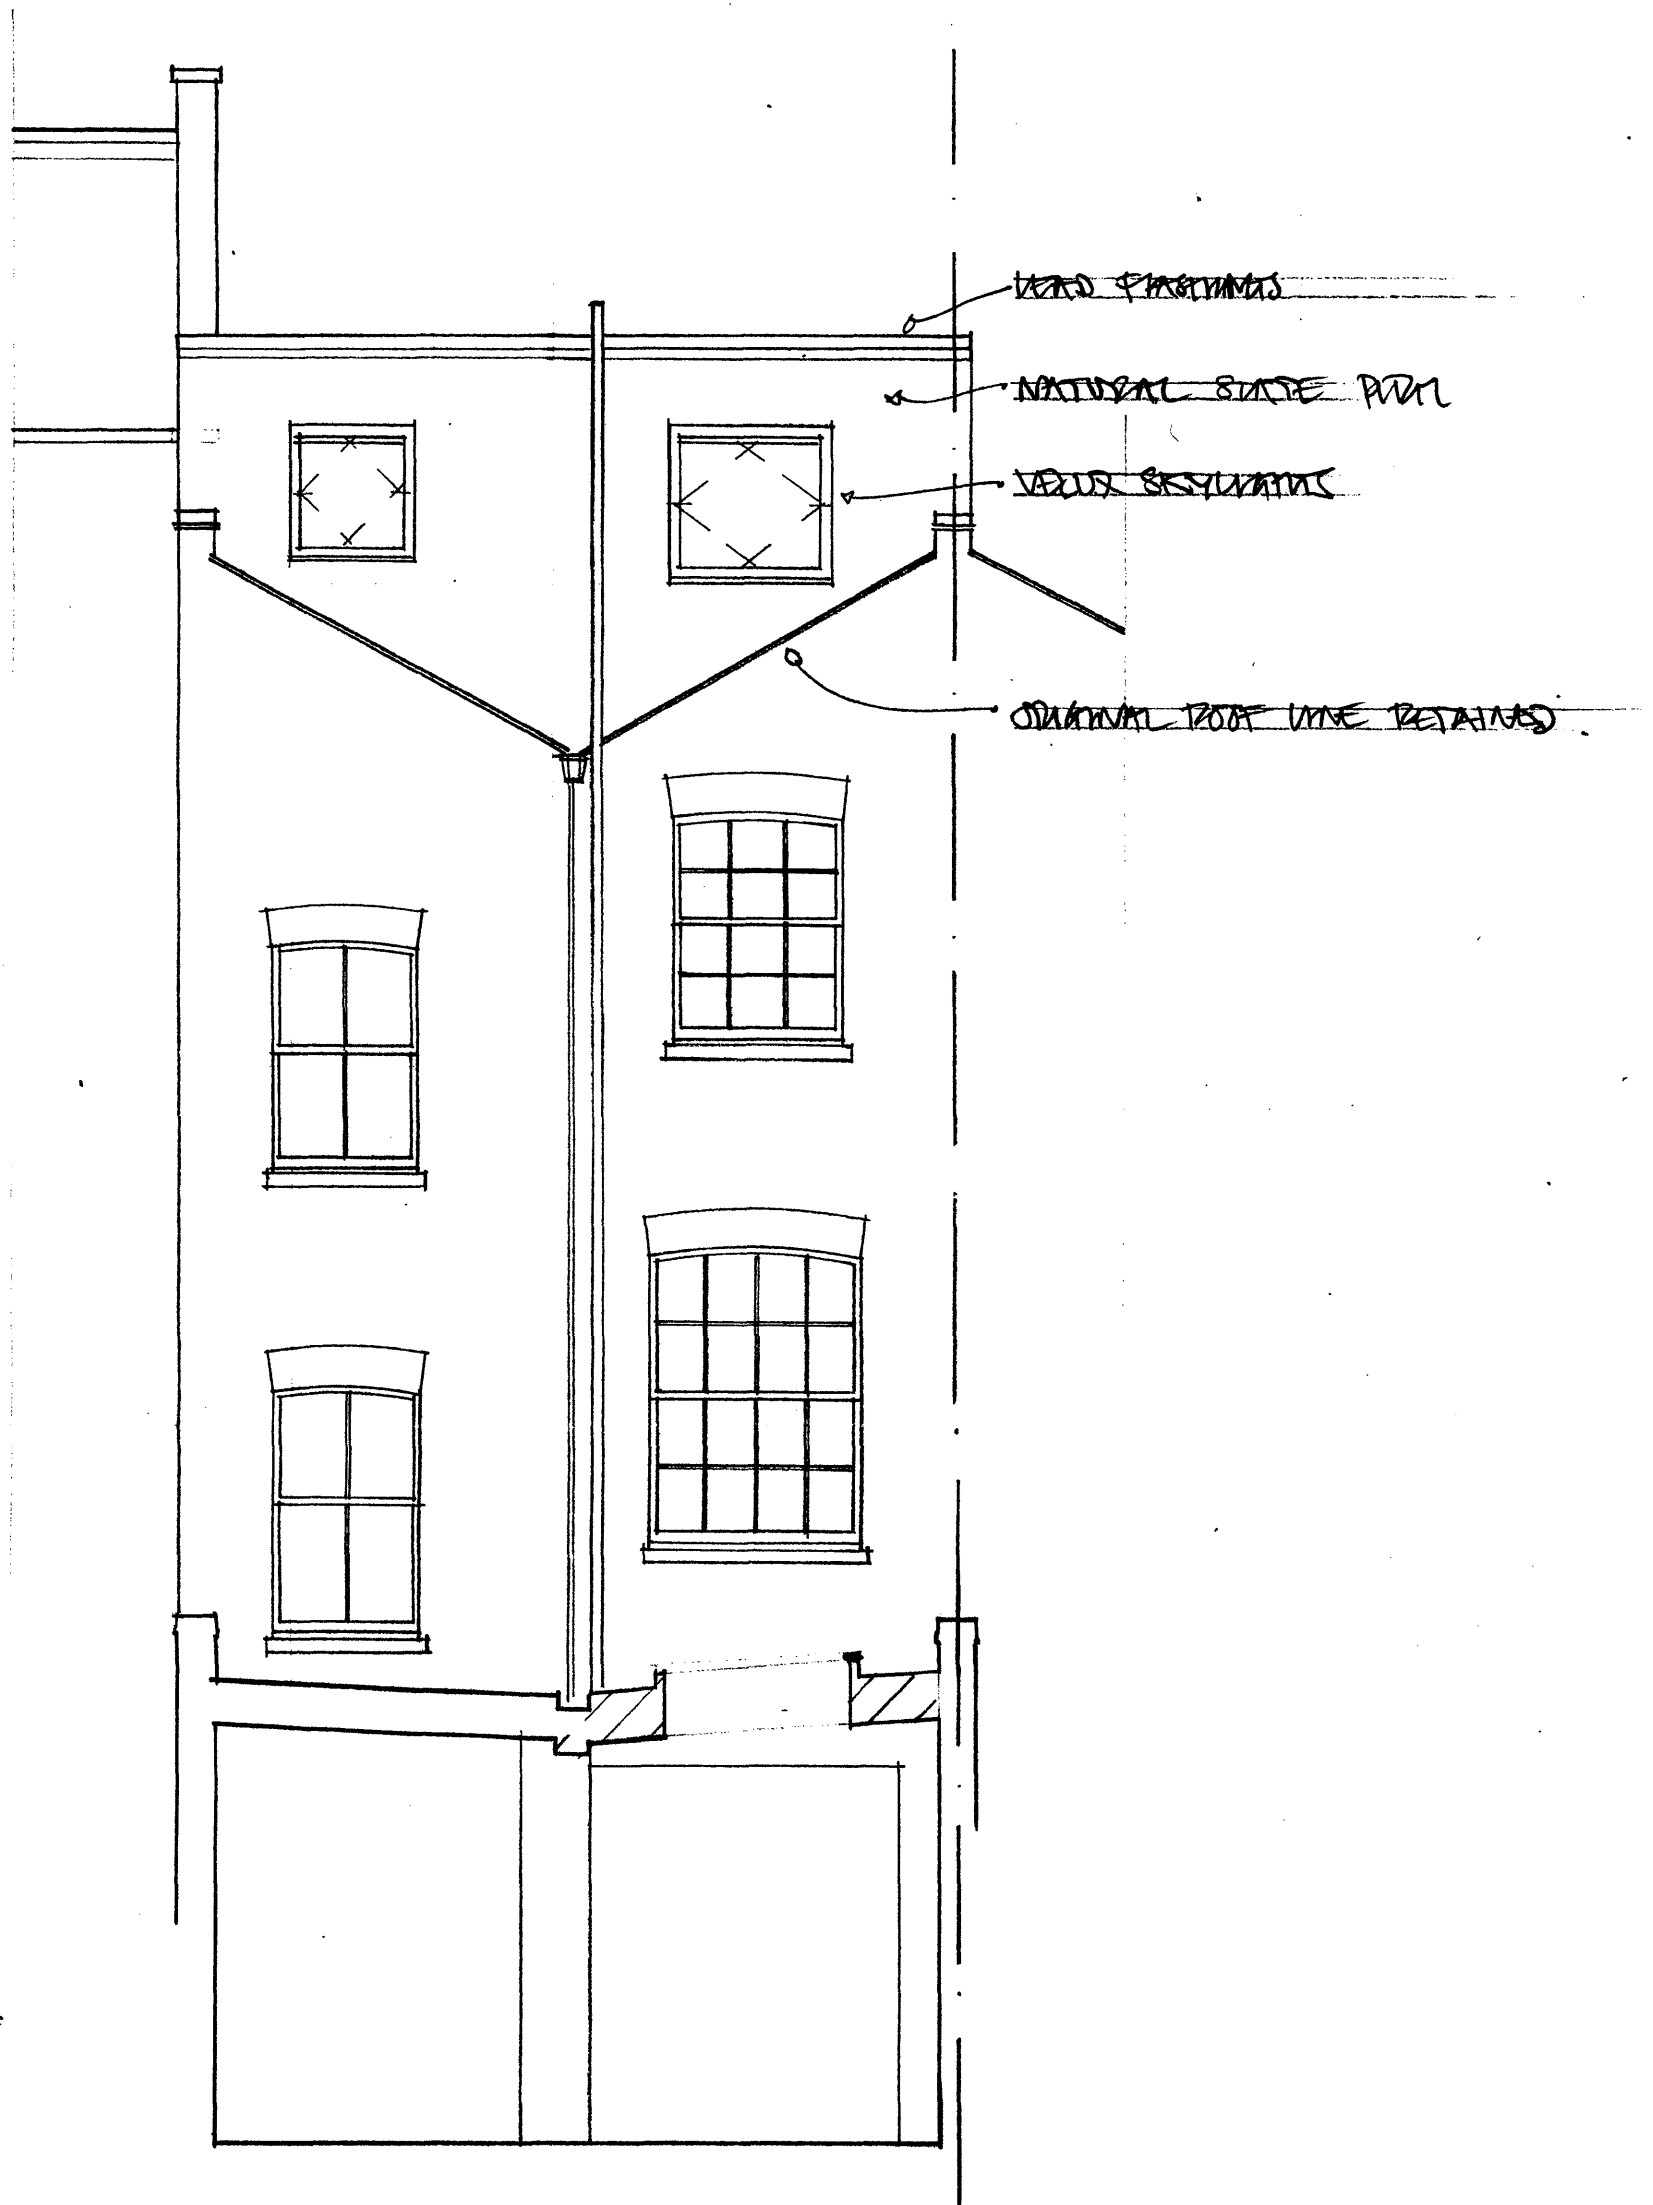

rev

STEVEN ADAMS RIBA ARCHITECTS

28b ENGLANDS LANE
LONDON NW3 4UE
Tel 020 7722 7664
Fax 7722 7652

project	no
8 KENTISH TOWN ROAD	5712
LONDON NW1	
drawing	no
REAR ELEVATION	KA.06
PROPOSED	