


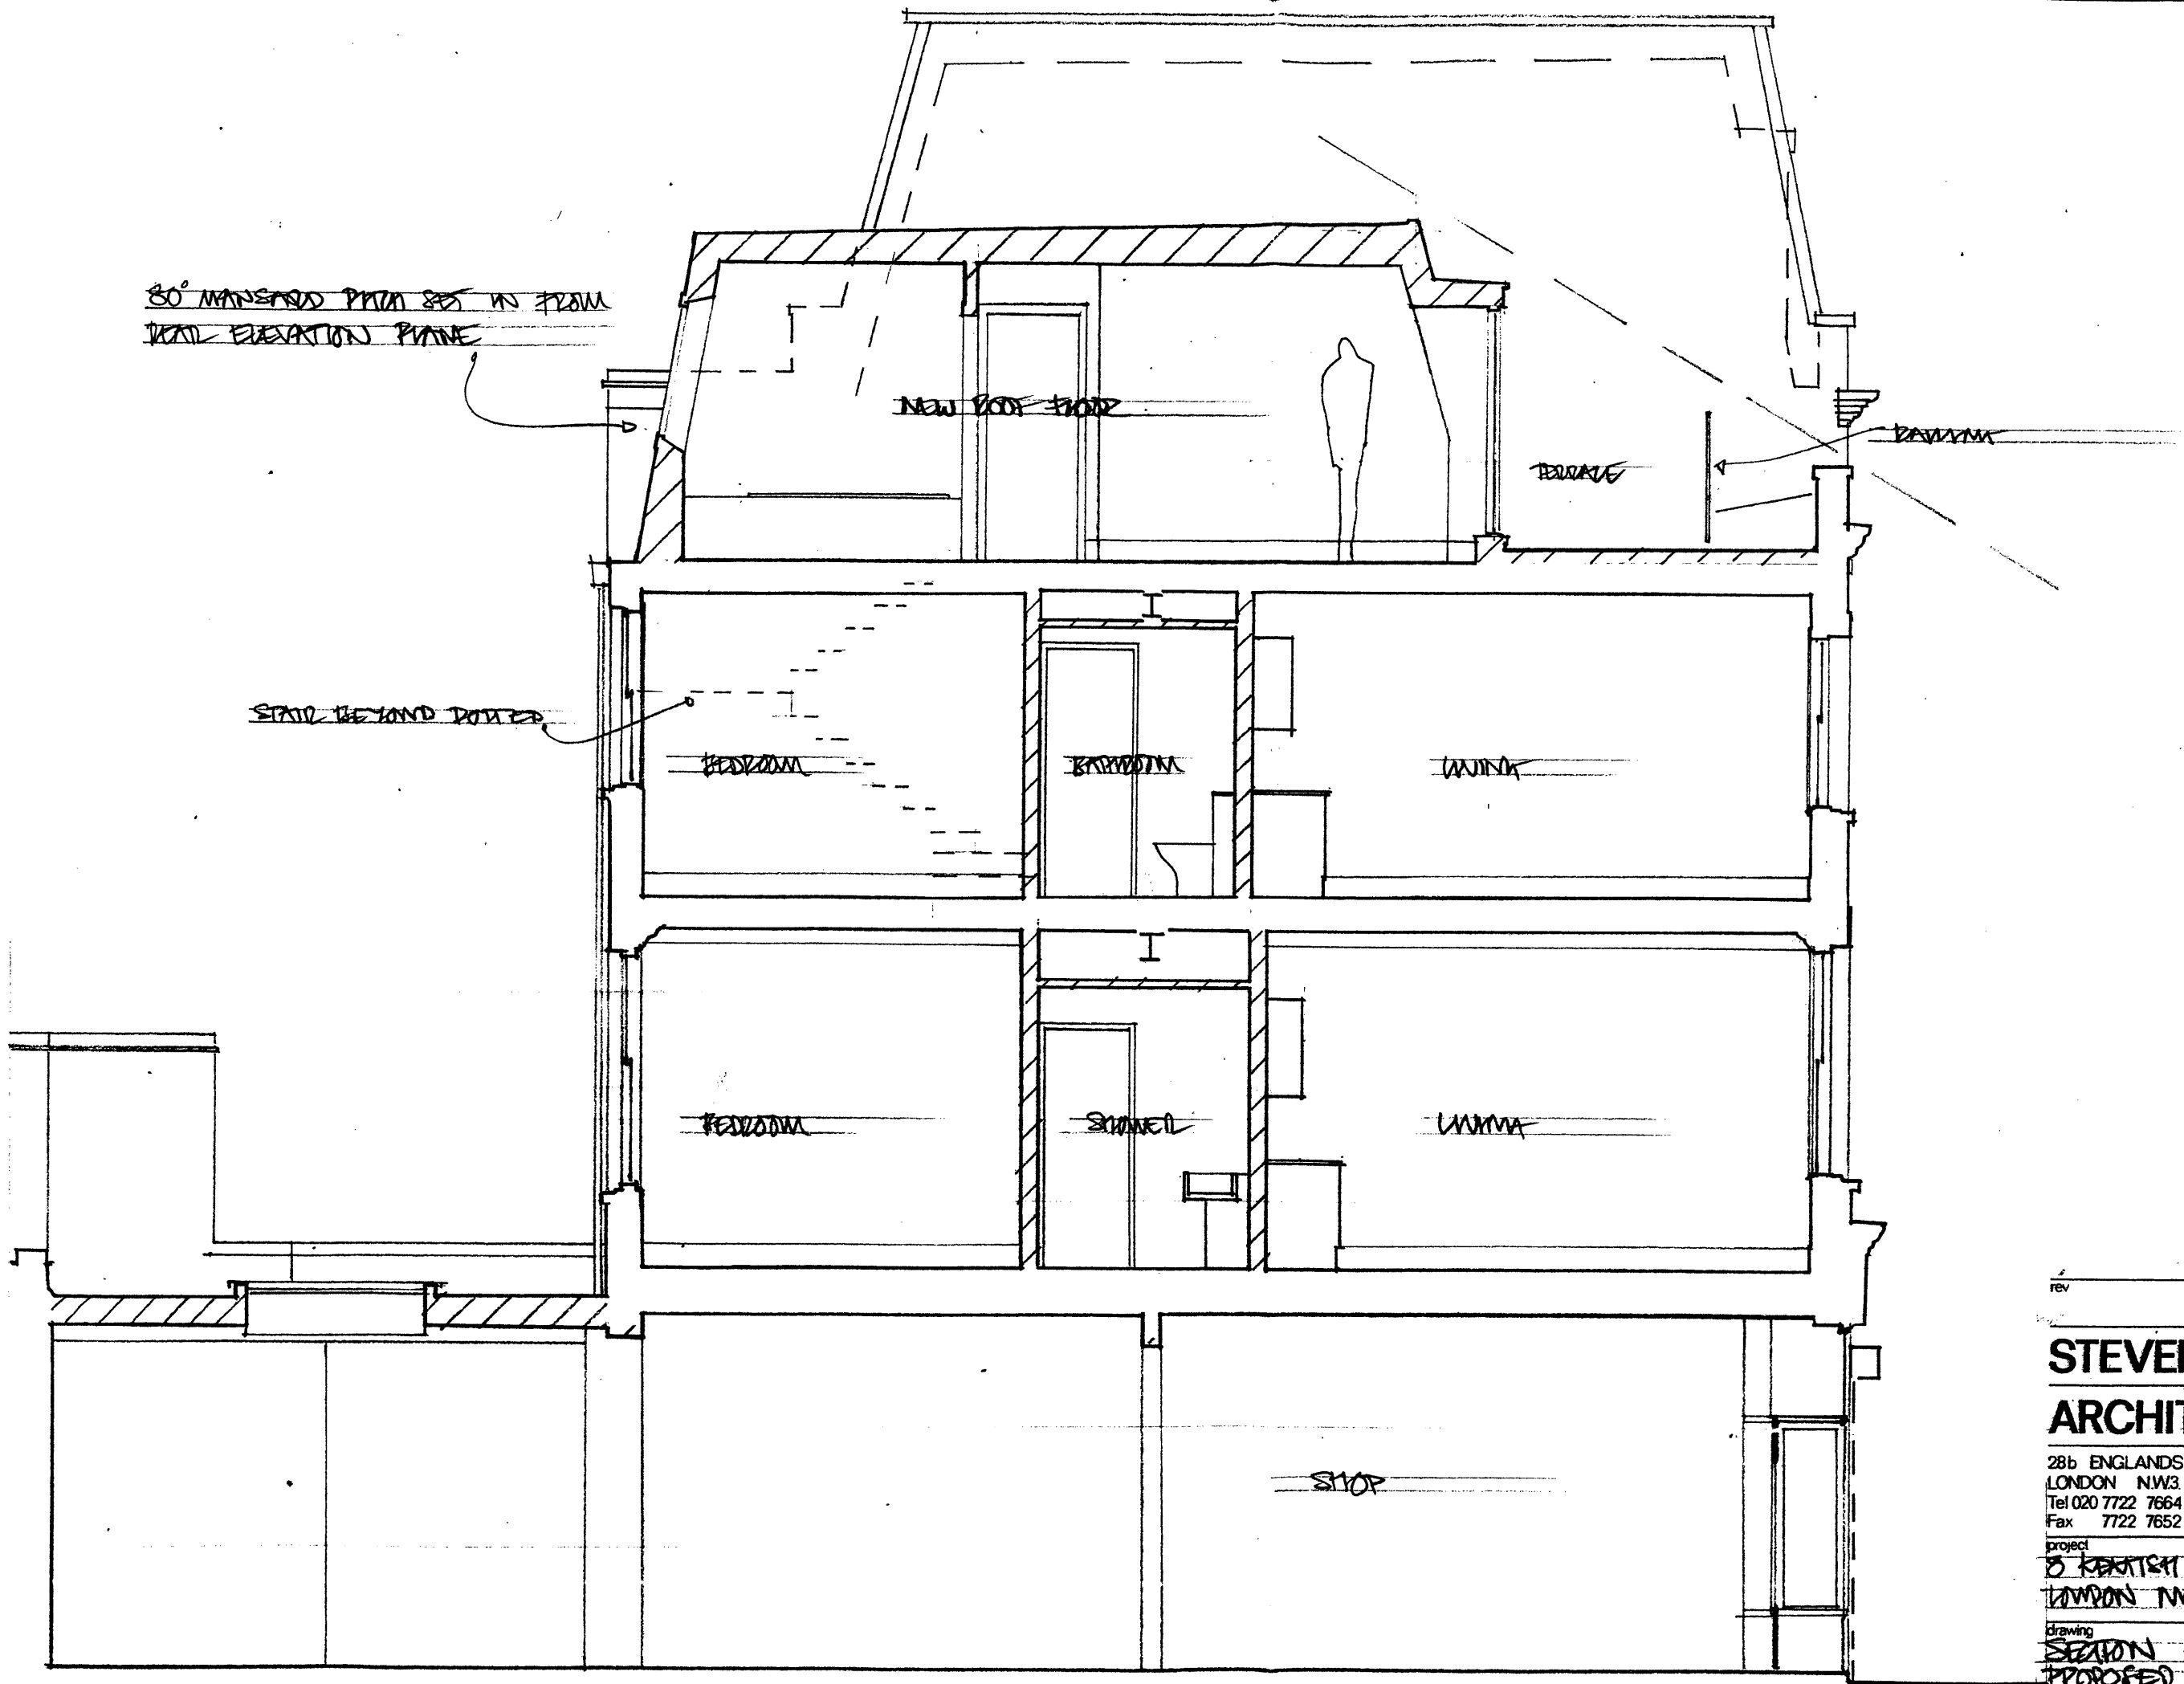

rev

**STEVEN ADAMS RIBA
ARCHITECTS**

28b ENGLANDS LANE
LONDON NW3 4UE
Tel 020 7722 7664
Fax 7722 7652

project
5 KENTISH TOWN ERM
LONDON NW1

no
512

drawing
SECTION A-A
PROPOSED

no
KA-0

scale 1:50 date 17.7.10 drawn *GA* checked