


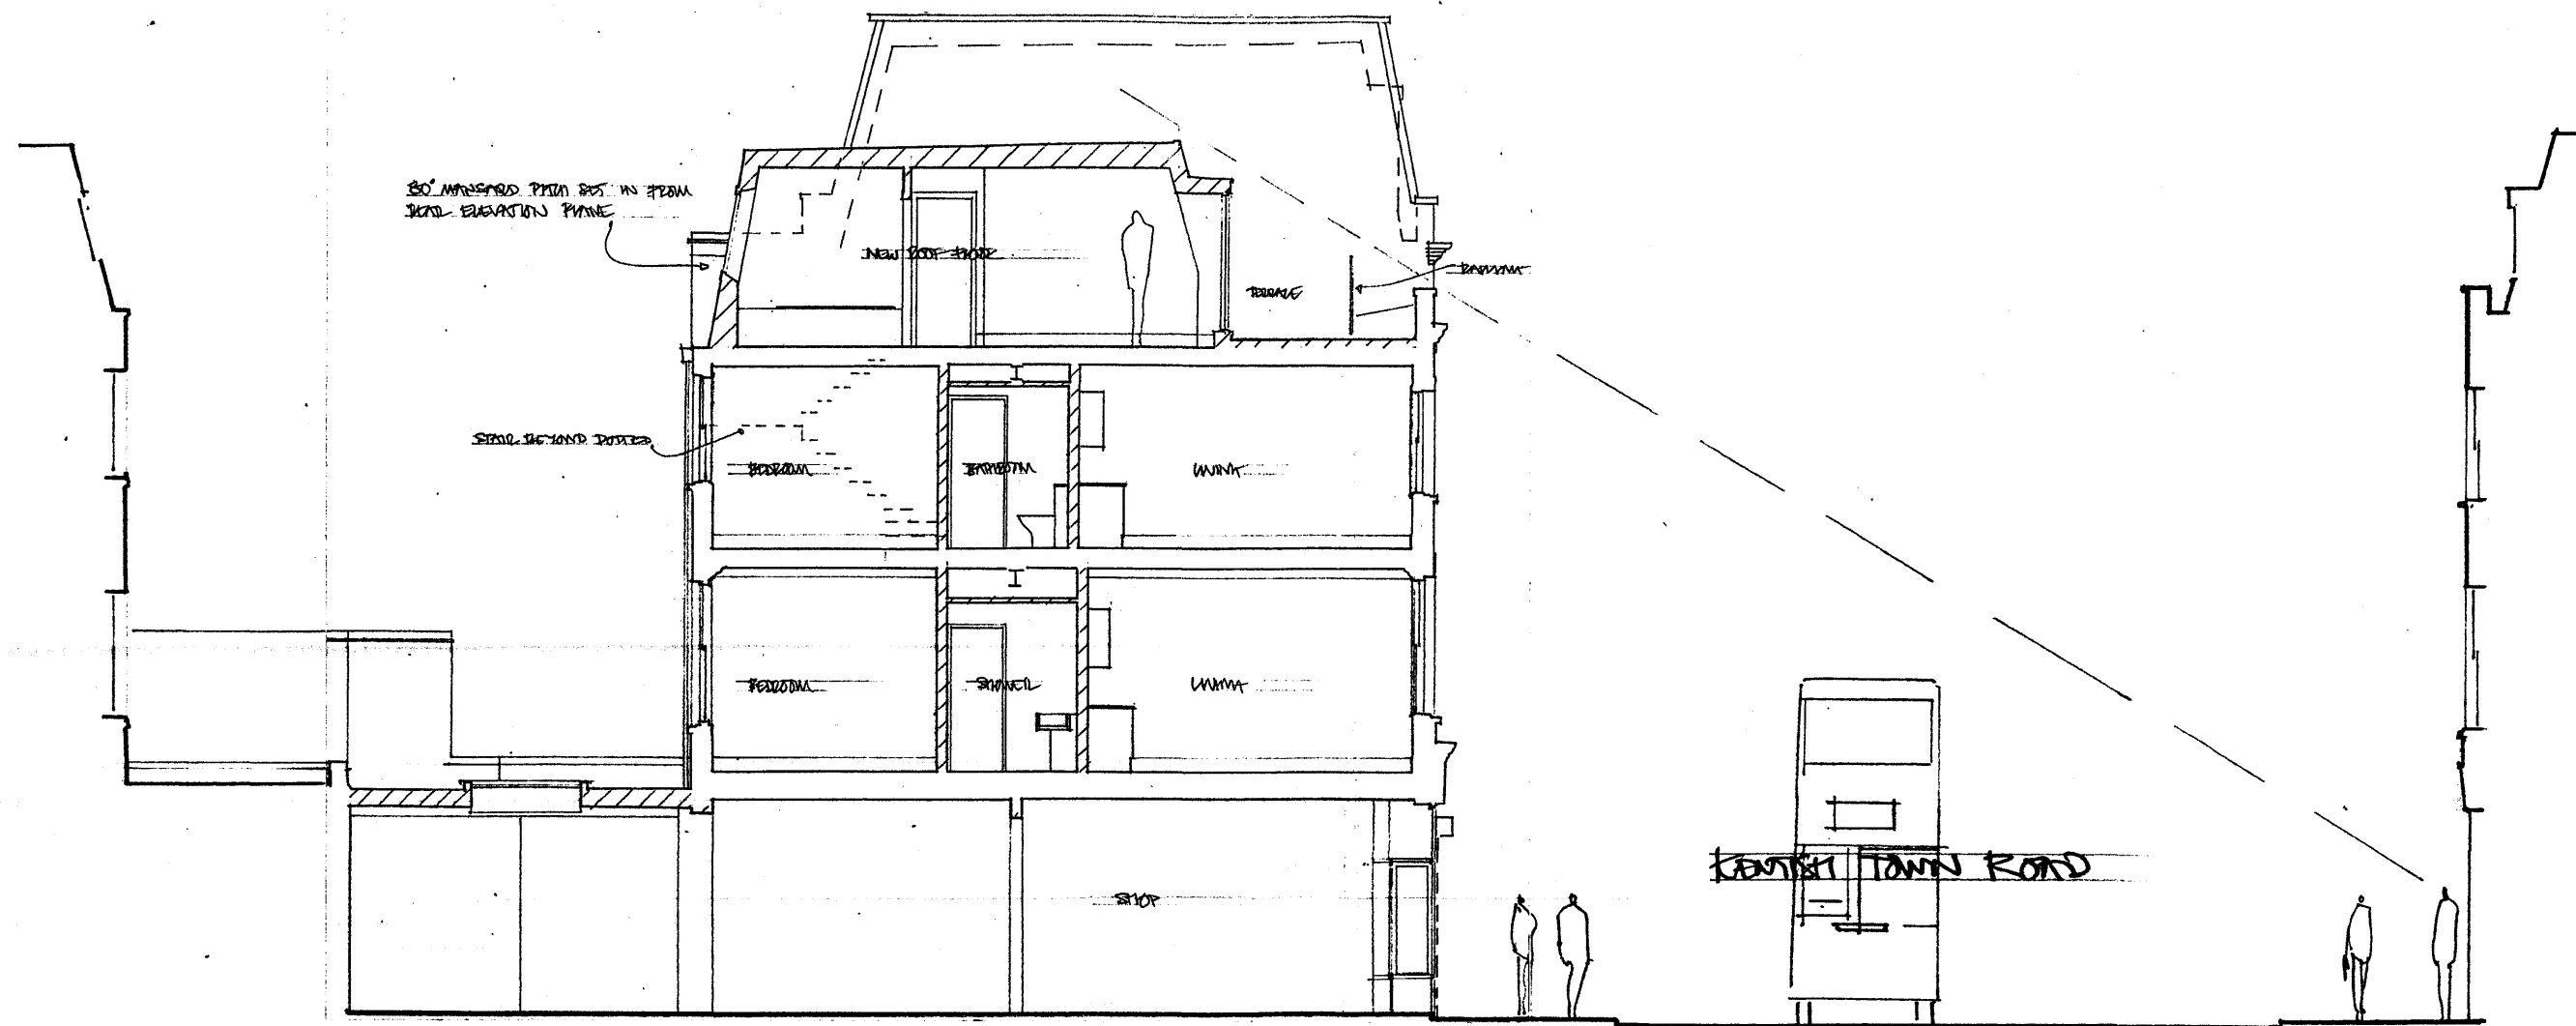

STEVEN ADAMS RIBA ARCHITECTS

28b ENGLANDS LANE
LONDON NW3 4UE
Tel 020 7722 7664
Fax 7722 7652

project	8 KENTISH TOWN ROAD	no	512
location	LONDON NW3		
drawing	SECTION	no	GA.00
scale	1:100	date	10.7.10
drawn	GA	checked	