


12 England's Lane, London NW3-Ventilation Unit to rear

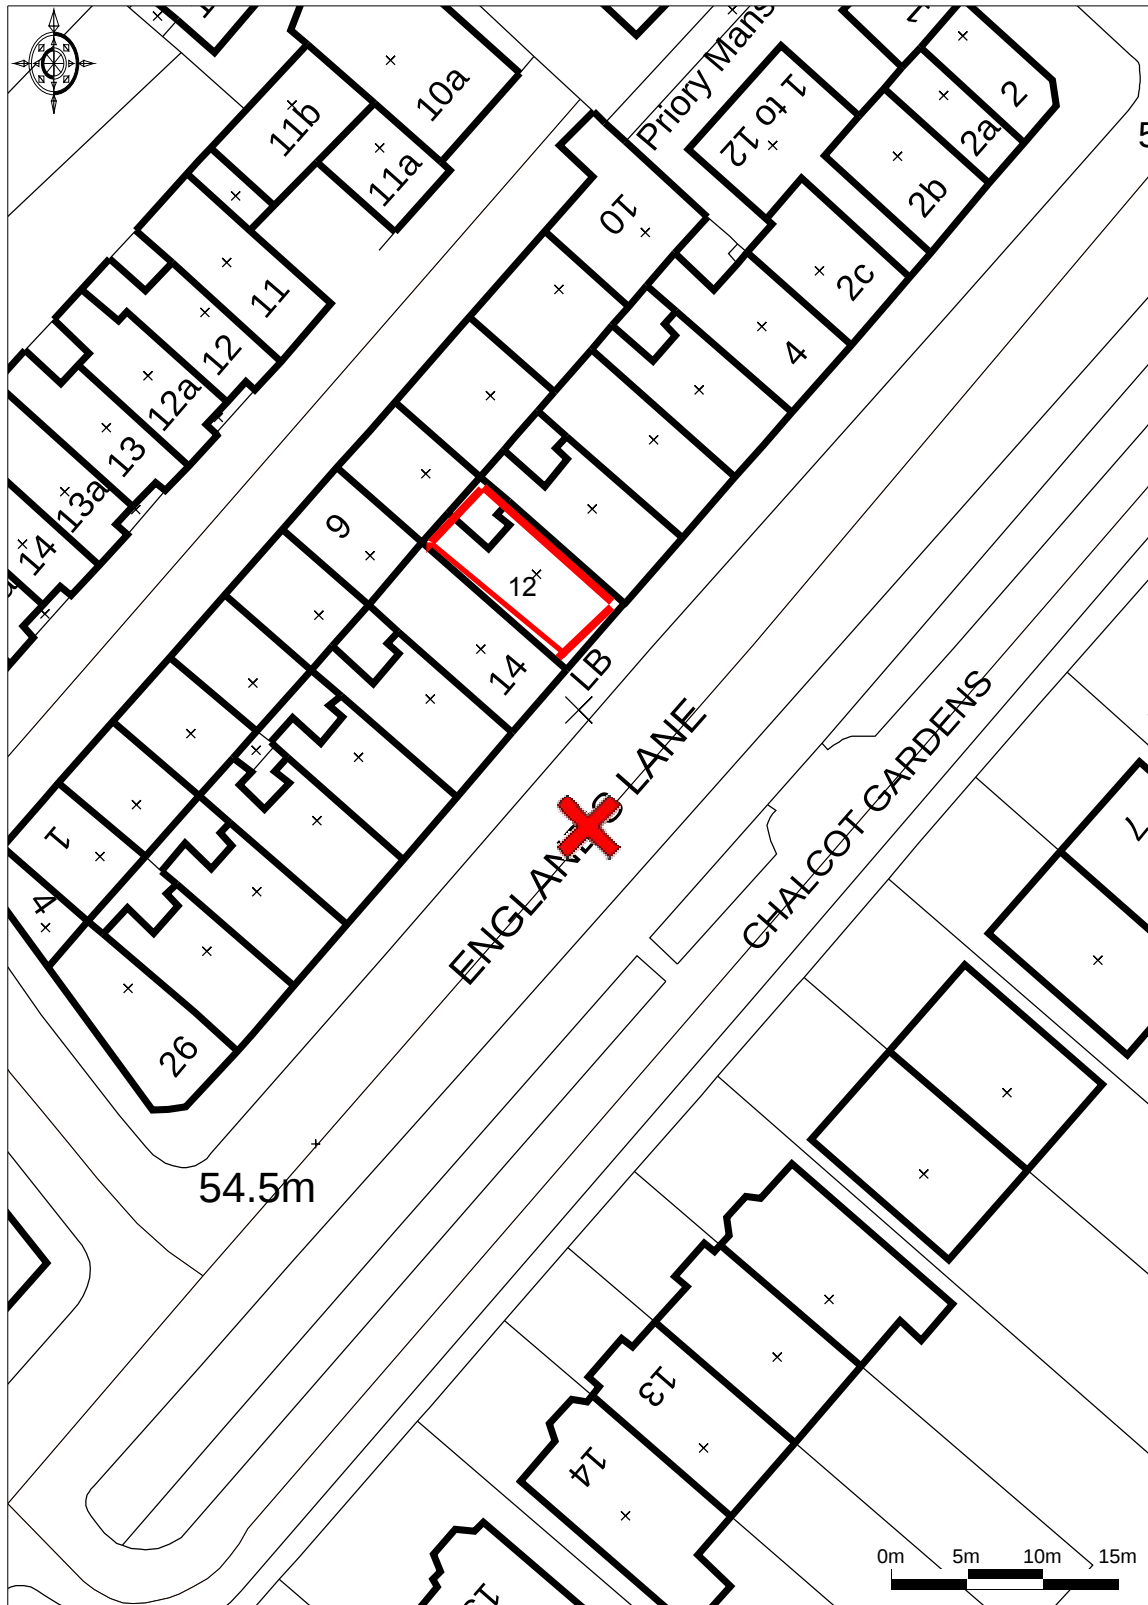

© Crown Copyright 2008. All rights reserved. Licence number 100020449. Plotted Scale - 1:500

Michael Evans & Co July 2008