



ALL DIMENSIONS/SETTING OUT TO BE CHECKED ON SITE BY THE CONTRACTOR BEFORE CONSTRUCTION PROCEEDS. USE WRITTEN DIMENSIONS ONLY. DO NOT SCALE. ANY APPARENT DISCREPANCY TO BE BROUGHT TO THE ATTENTION OF MICHAEL EVANS & CO.

THIS DRAWING AND ALL OF ITS ATTACHMENTS IS PROTECTED BY THE COPYRIGHT DESIGNS AND PATENTS ACT 1988 AND MUST NOT BE REPRODUCED IN ANY FORM, IN PART OR IN WHOLE WITHOUT THE WRITTEN CONSENT OF MICHAEL EVANS & CO.

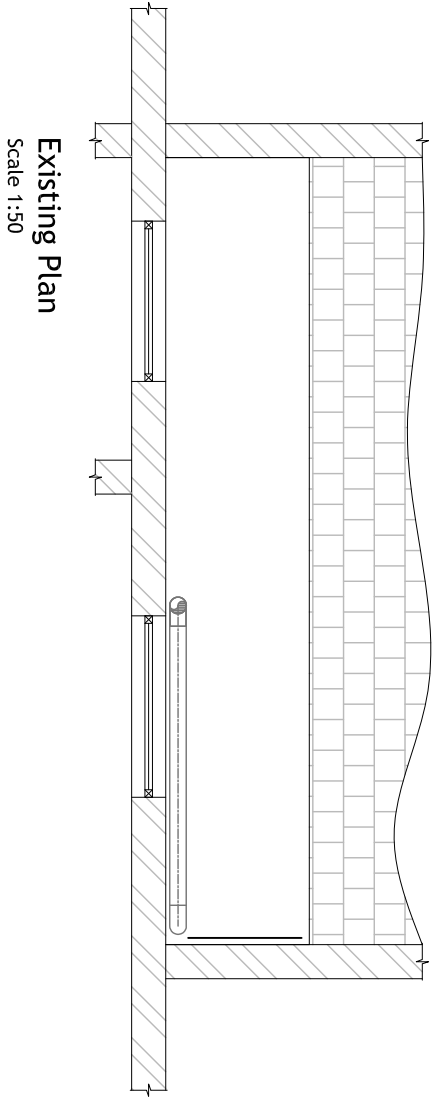

Existing Plan
Scale 1:50

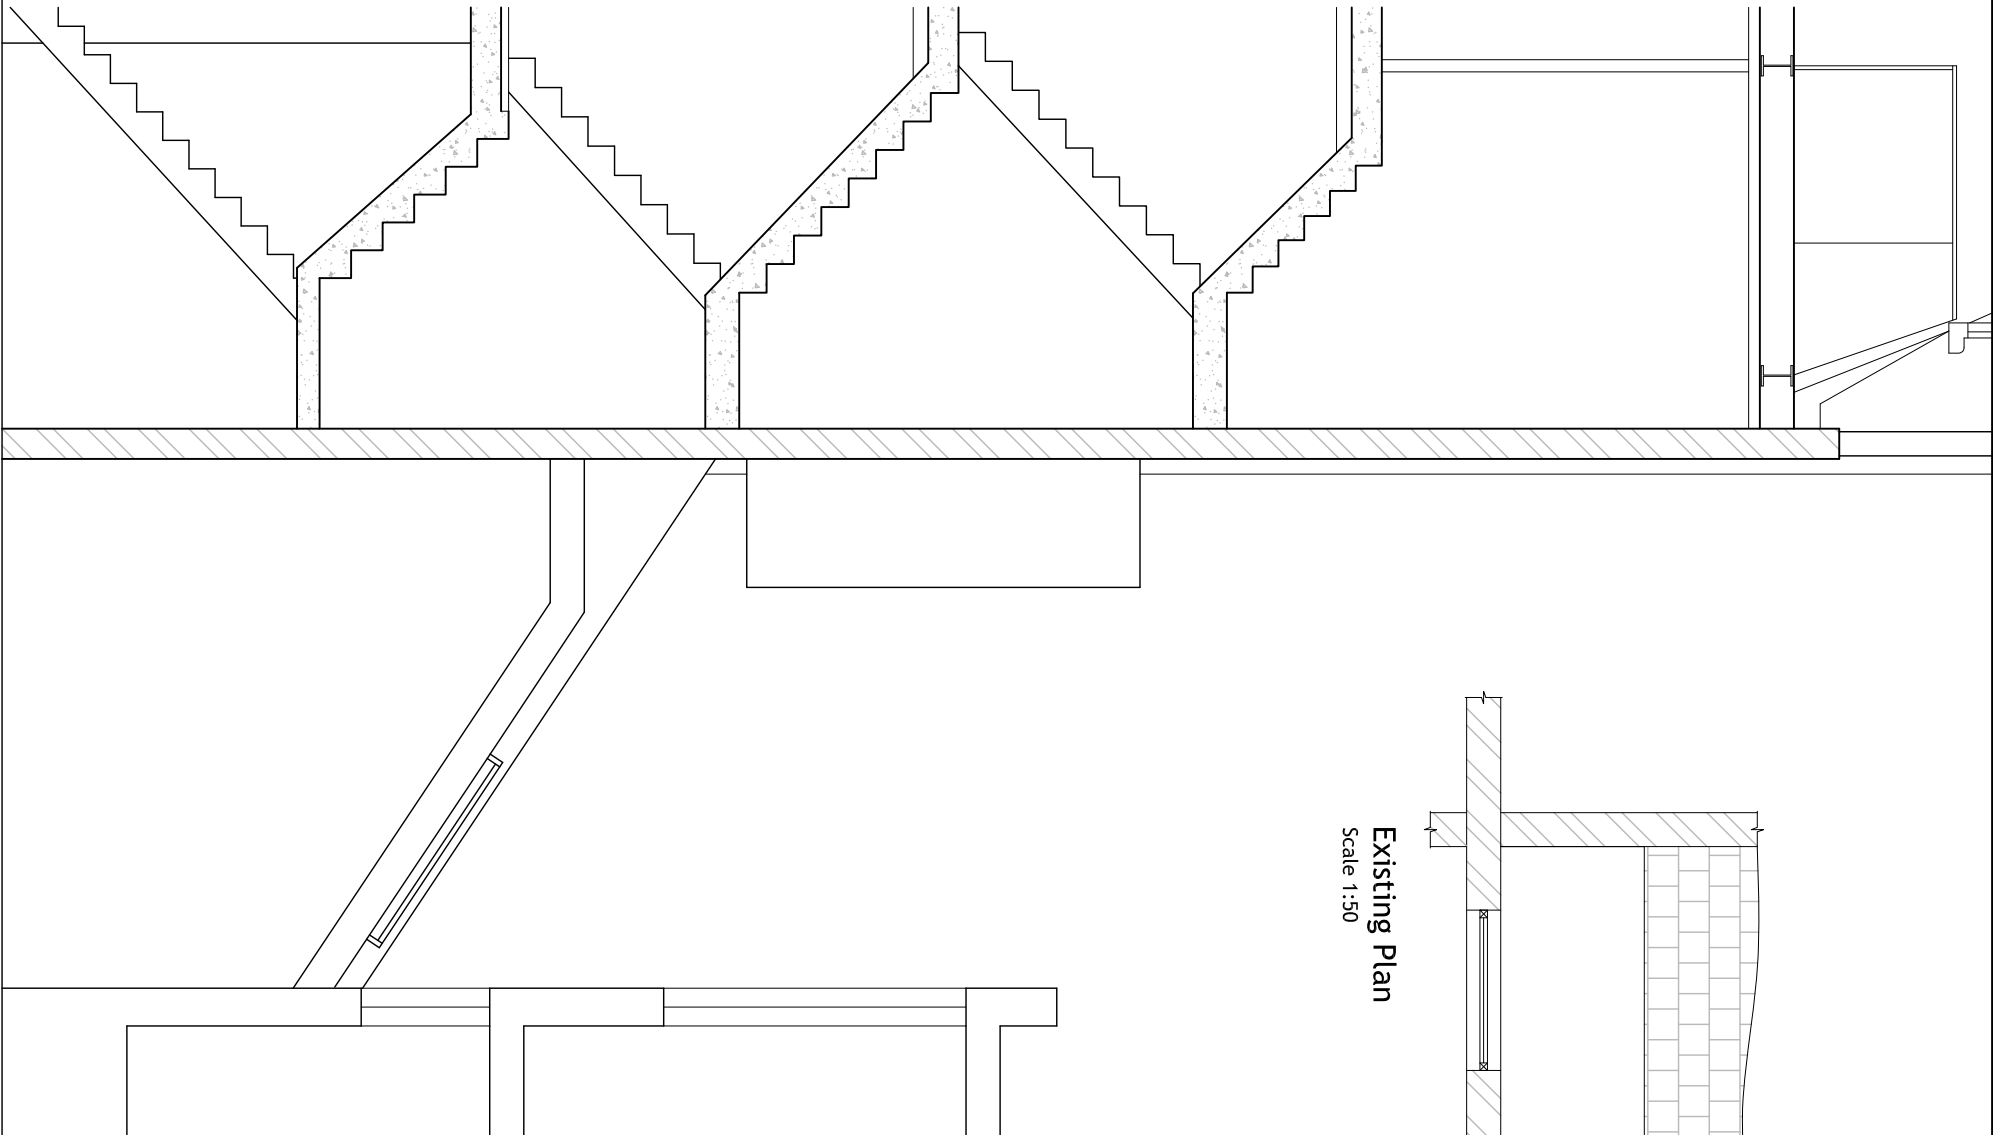

Existing Section
Scale 1:50

REV			
AMENDMENTS	SIGNED	DATE	



10 Queensway, Hemel Hempstead, Herts, HP1 1LR
Tel: 01442 261163 • Fax: 01442 251900



CLIENT

PROJECT
12 ENGLAND LANE
-
-

TITLE
EXISTING SECTION
-
-
-

DRAWN	DESIGNED	SCALE
rph	-	1:50
CAD REF	DATE	
ME01-01-04.DWG	FEB10	
DRG STATUS	PLANNING	

DRG No	REV
ME01-02	-