

ALL DIMENSIONS/SETTING OUT TO BE CHECKED ON SITE BY THE CONTRACTOR BEFORE CONSTRUCTION PROCEEDS. USE WRITTEN DIMENSIONS ONLY. DO NOT SCALE. ANY APPARENT DISCREPANCY TO BE BROUGHT TO THE ATTENTION OF MICHAEL EVANS & CO.

THIS DRAWING AND ALL OF ITS ATTACHMENTS IS PROTECTED BY THE COPYRIGHT DESIGNS AND PATENTS ACT 1988 AND MUST NOT BE REPRODUCED IN ANY FORM, IN PART OR IN WHOLE WITHOUT THE WRITTEN CONSENT OF MICHAEL EVANS & CO.

REV	AMENDMENTS		SIGNED
			DATE
C	Minor Updates	rph	Jul'10
B	Units Enclosed	rph	May'10
A	Units revised & Louvre added	rph	Apr'10

EVANS & CO.

CHARTERED BUILDING SURVEYORS

10 Queensway, Hemel Hempstead, Herts, HP1 1LR
Tel: 01442 261163 • Fax: 01442 251900




CLIENT

PROJECT
12 ENGLAND LANE
-
-


TITLE
PROPOSED PLAN
AND SECTION
OPTION 1
-

DRAWN	rph	DESIGNED	-	SCALE	1:50
CAD REF	ME01-01-04.DWG			DATE	FEB'10
DRG STATUS	PLANNING				

DRG No	ME01-03	REV	C
--------	---------	-----	---

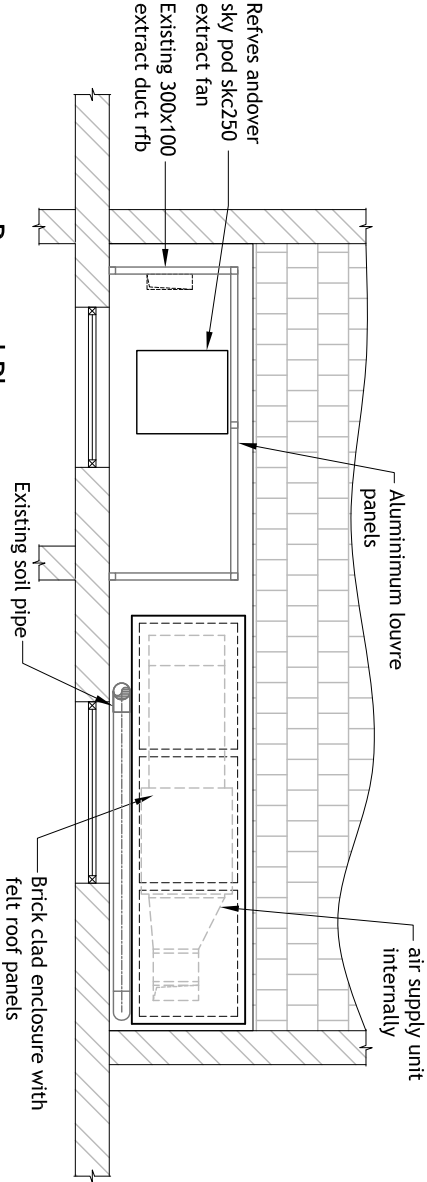

Proposed Plan
Scale 1:50

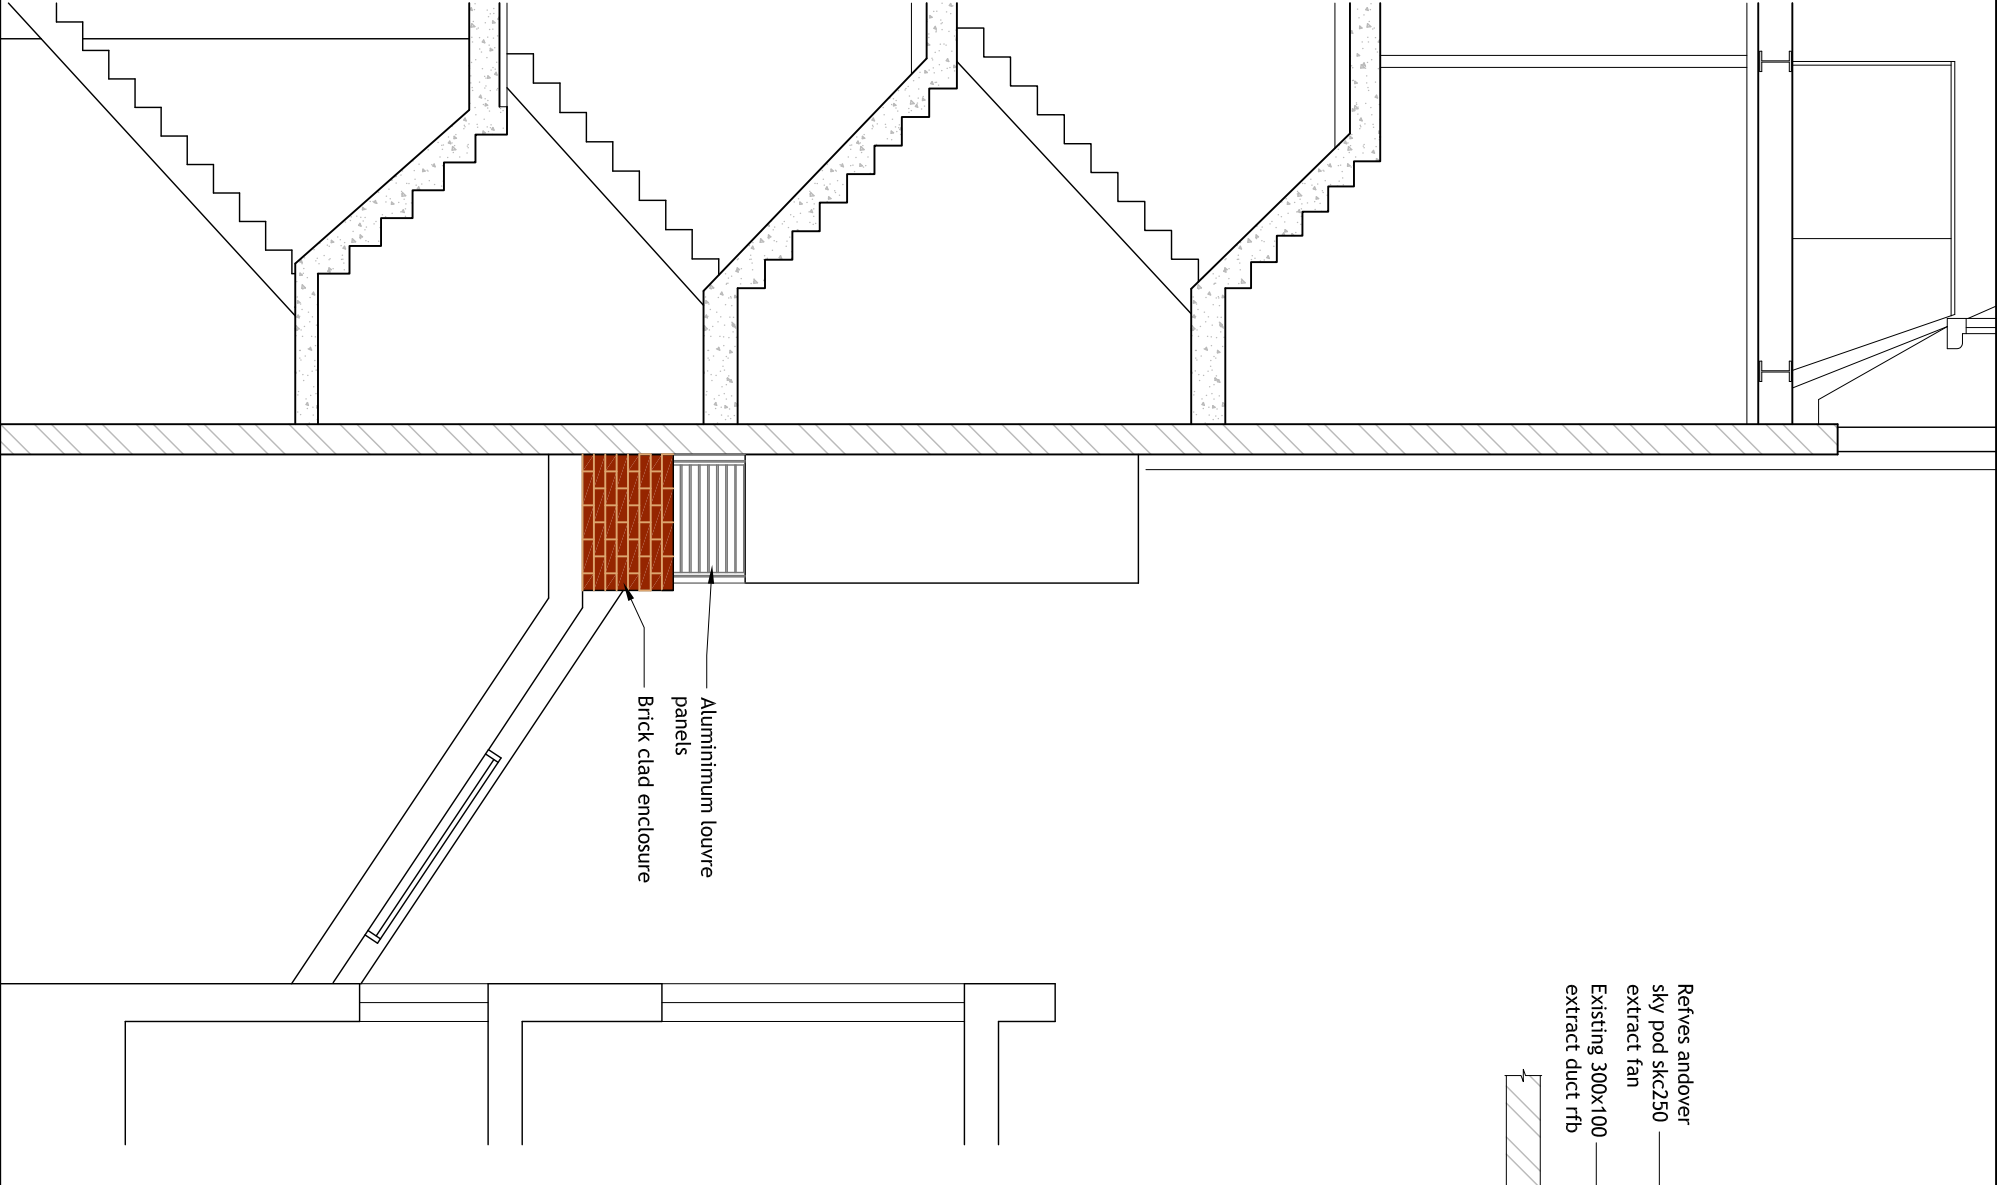

Proposed Section
Scale 1:50