

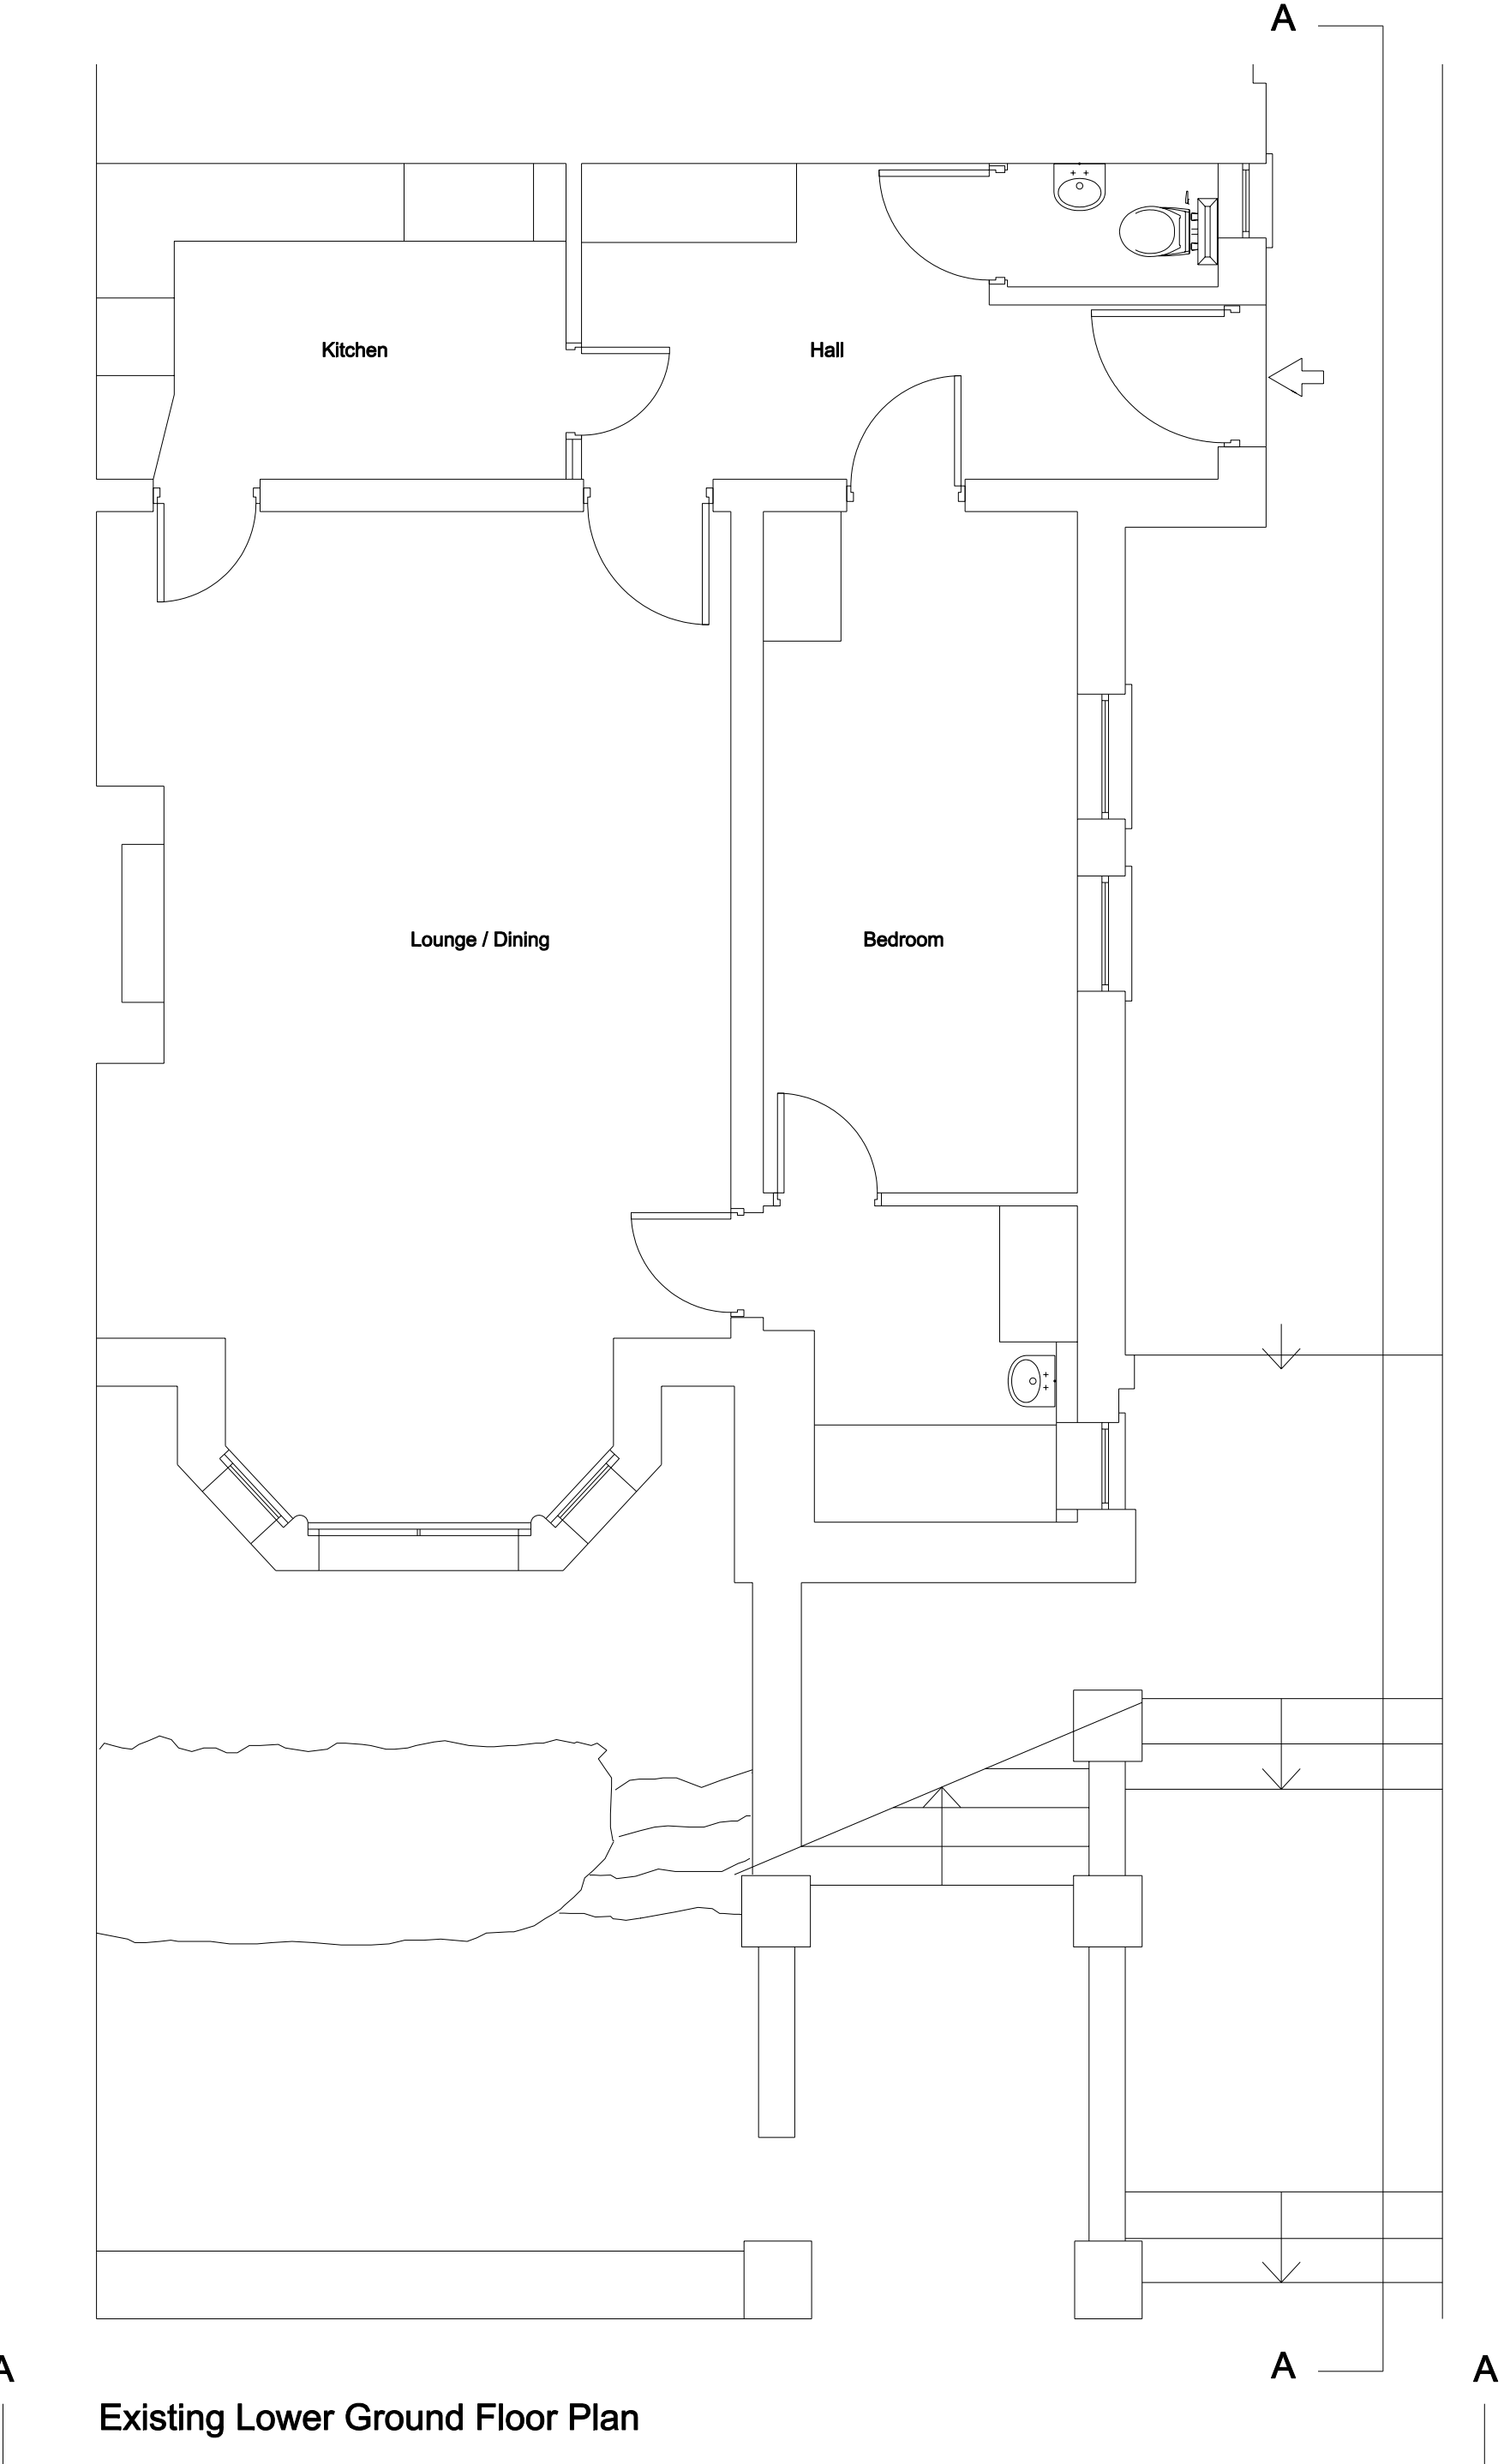
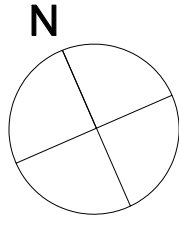
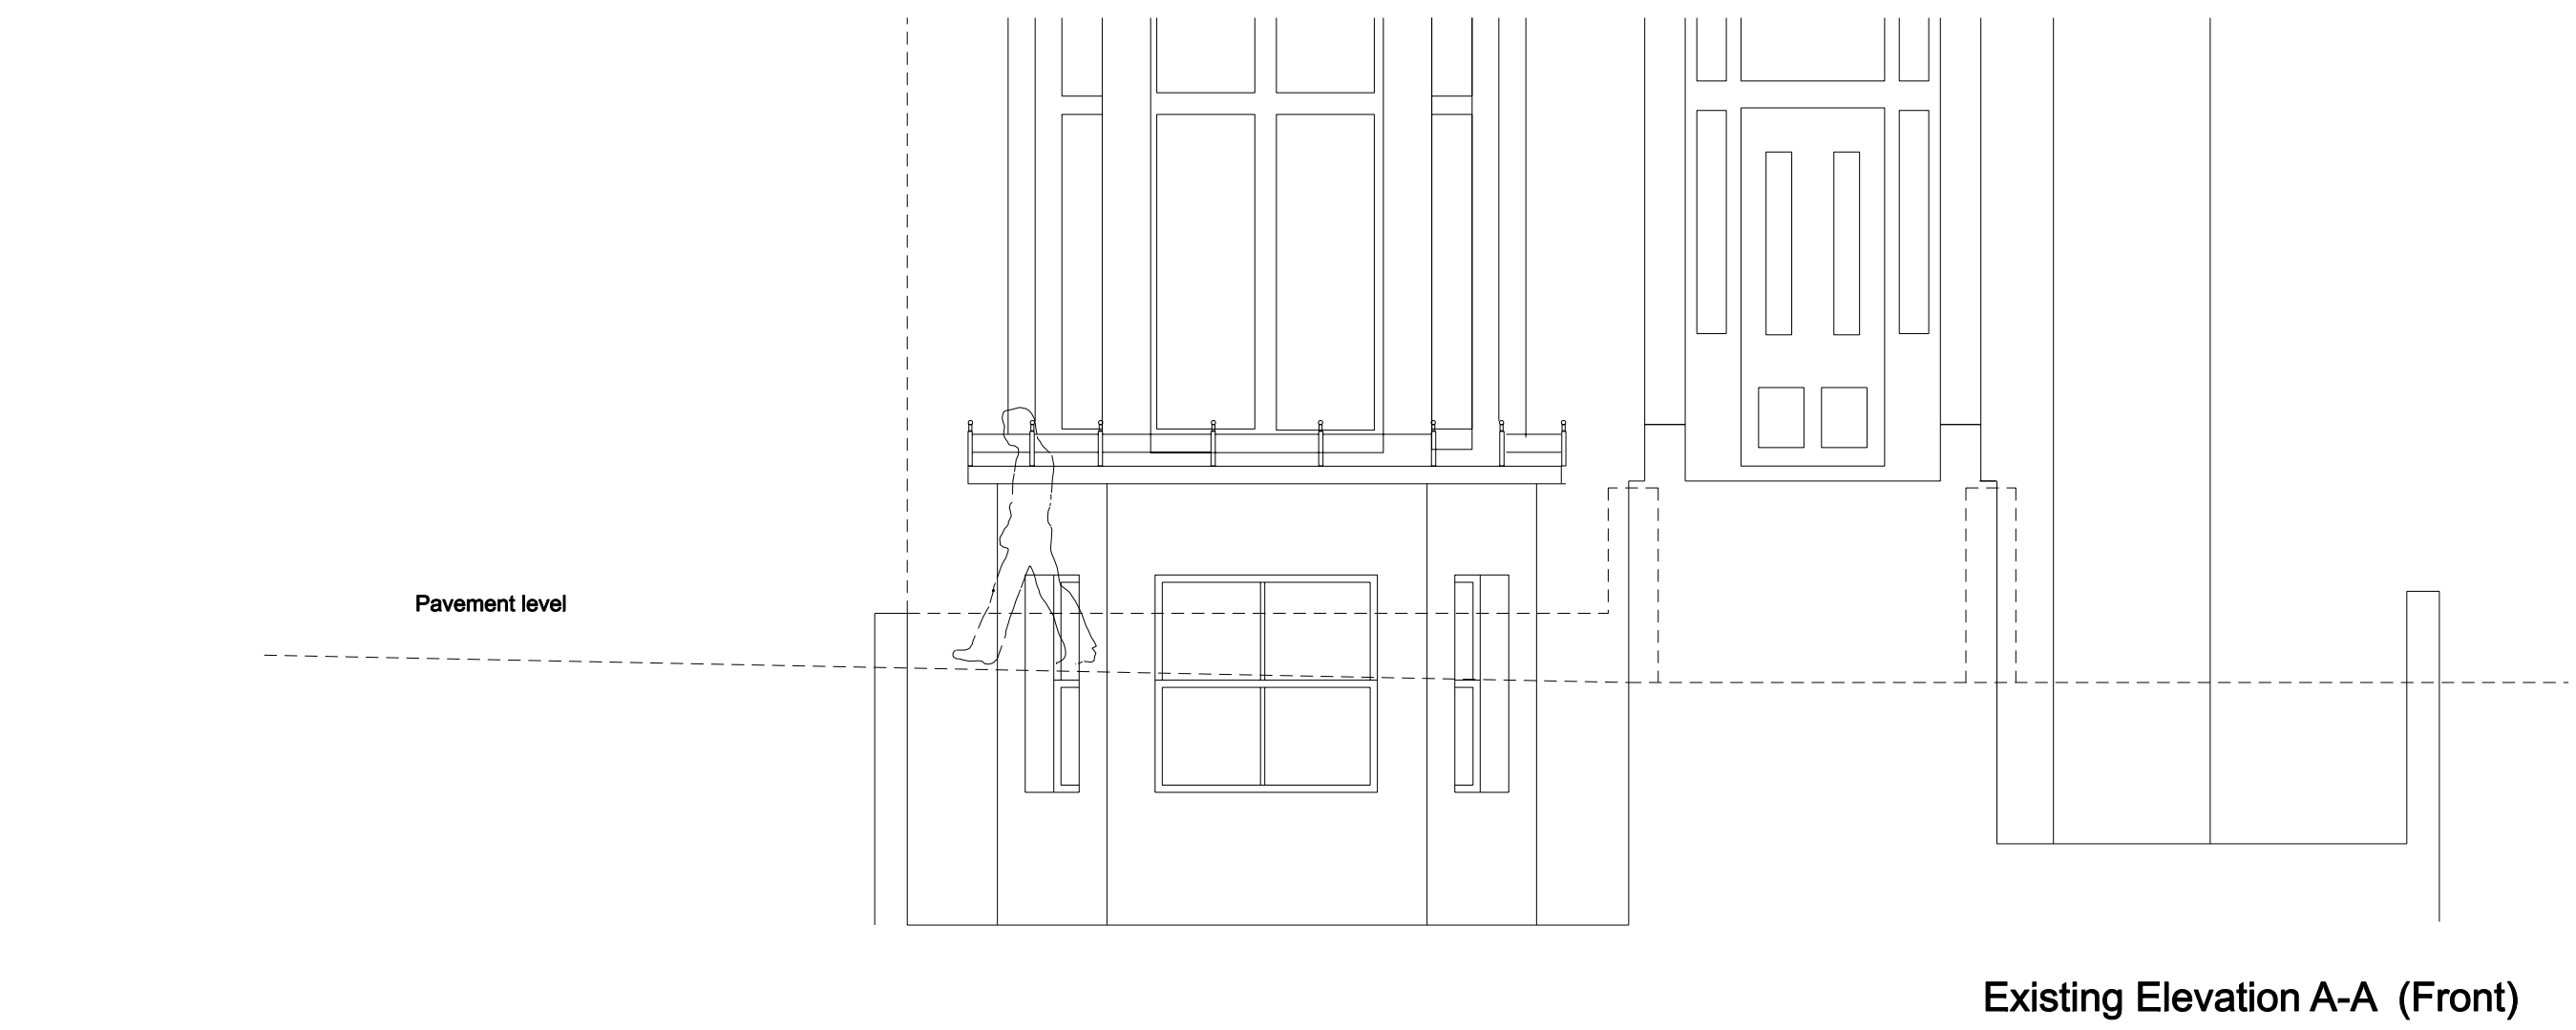


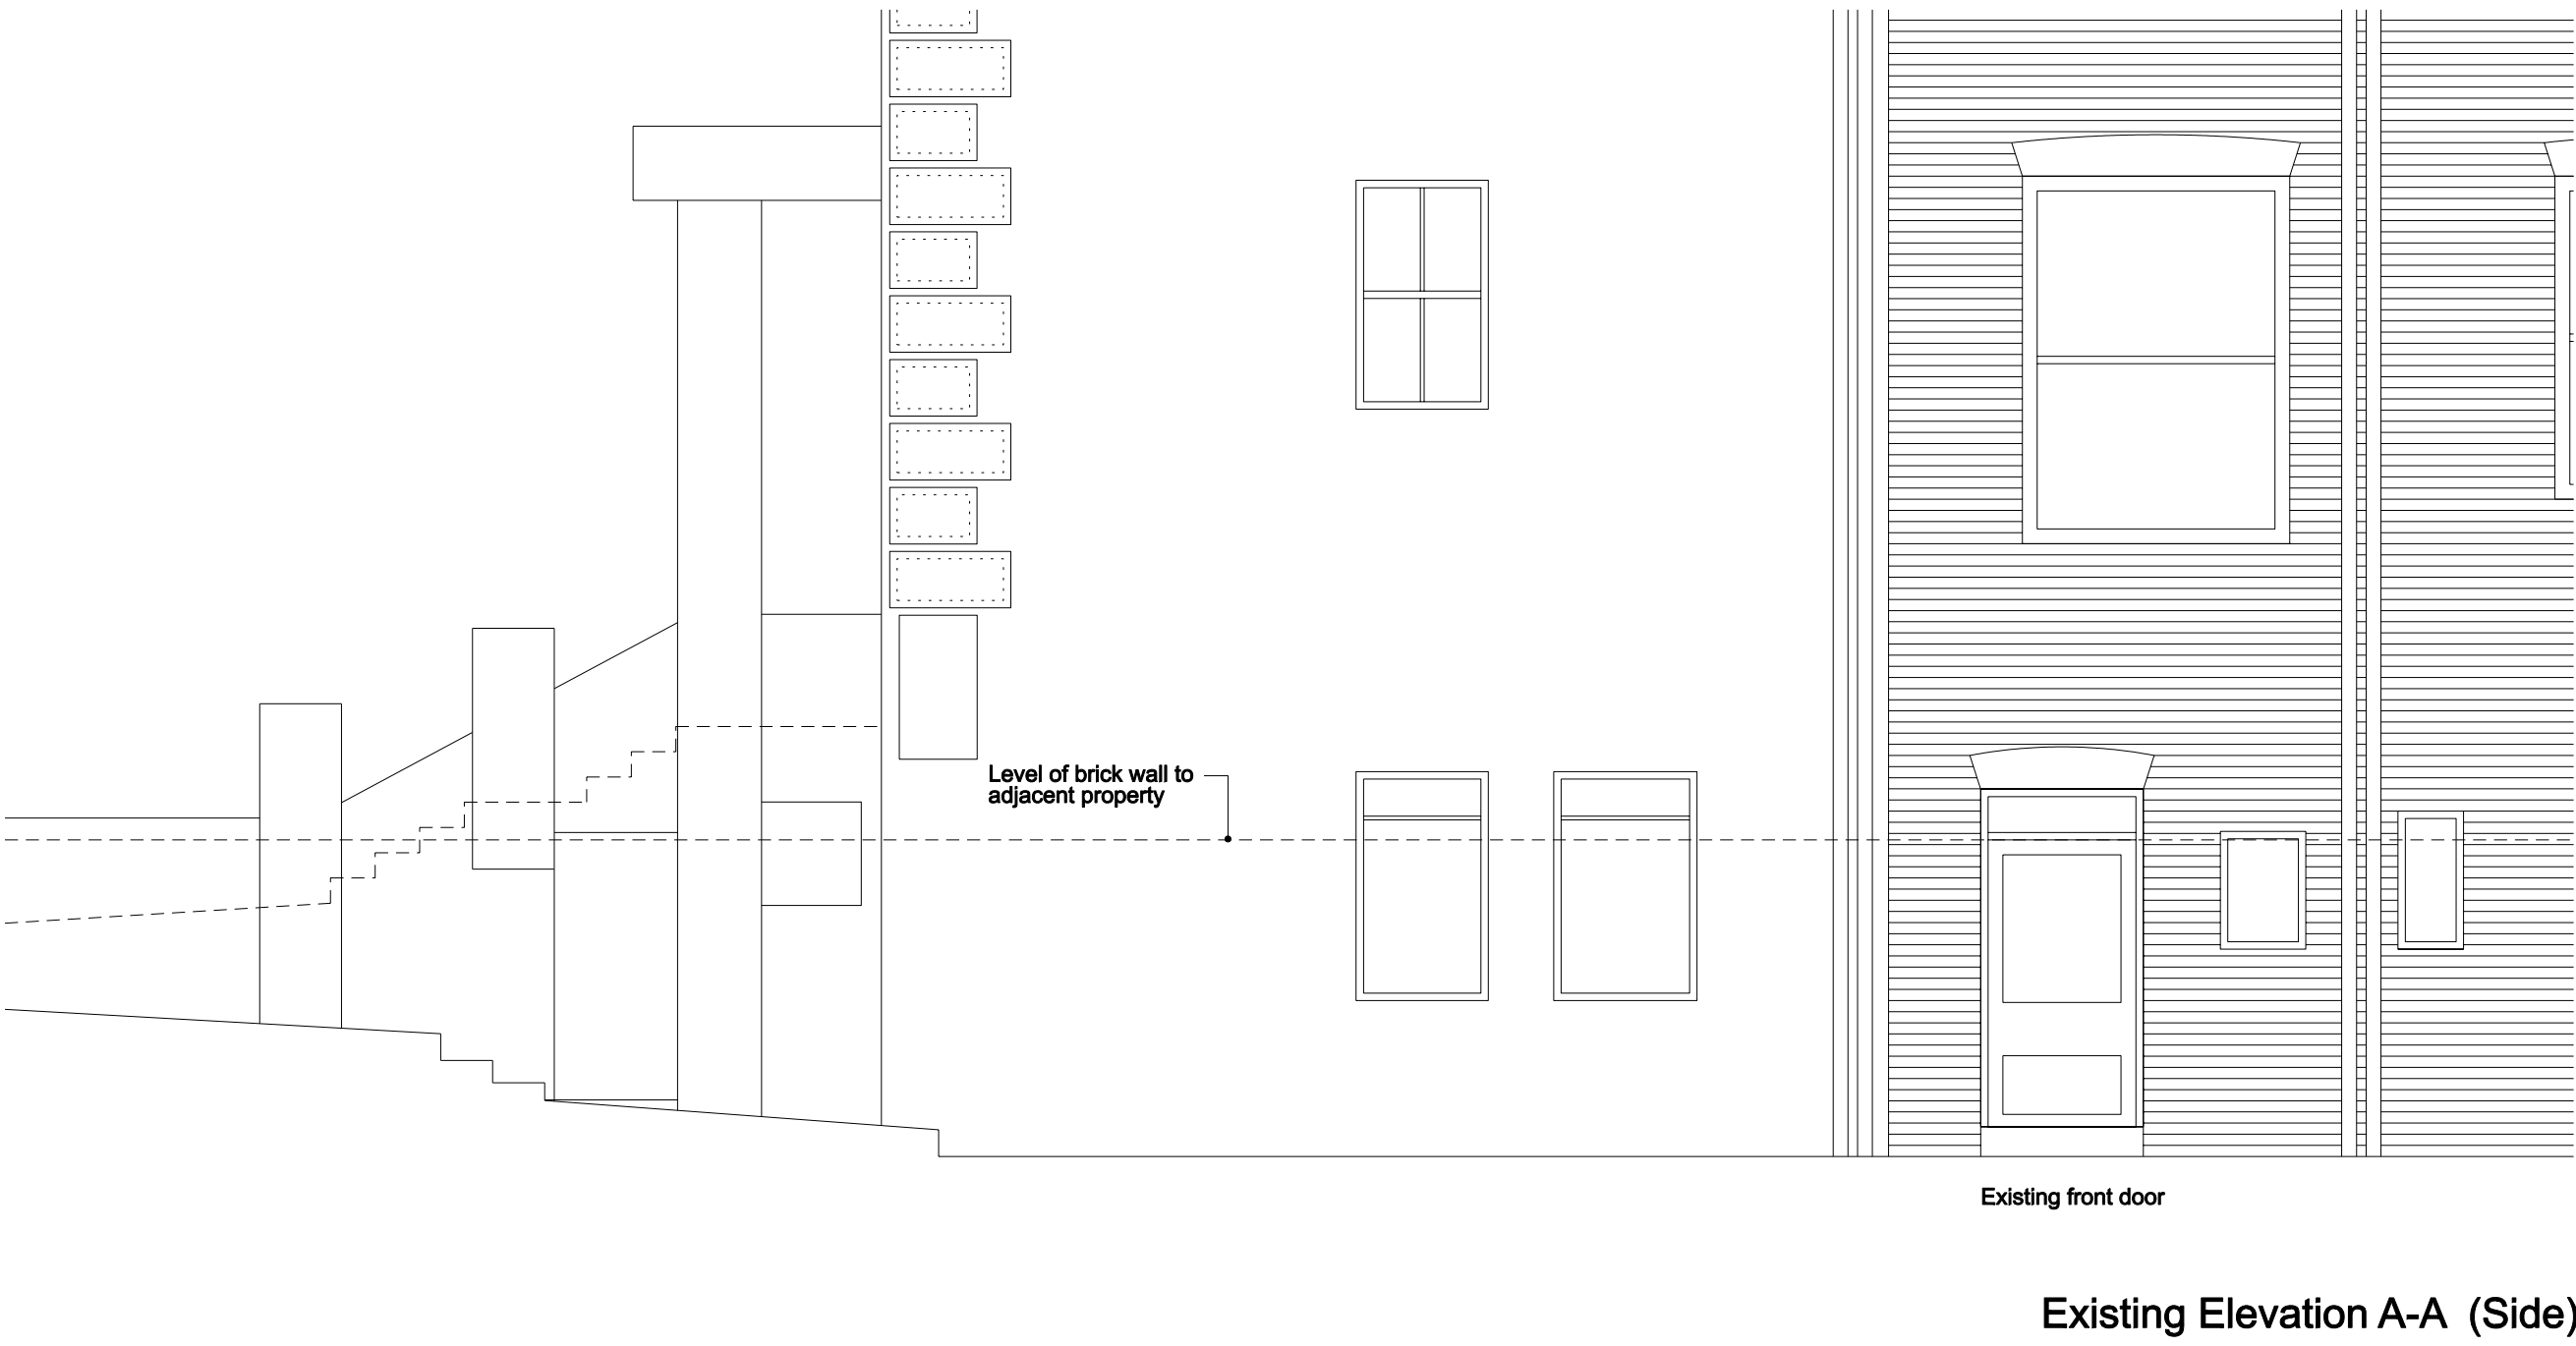

- Unless indicated below, this drawing is for information only.
- ⊕ +25.00 Existing spot height
 - ▽ +25.00
 - ⬆ +25.00 Proposed spot height
 - ▼ +25.00
 - ➡ Entrance to building

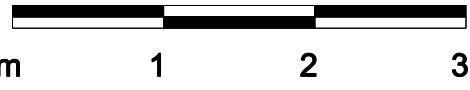

ungar architects 10 - 12 Perrins Court London, NW3 1QS UK Tel: +44 (0) 207 431 7557		
Issue / Revision	Date	Rev.
Planning	29/10/2008	A
Project	12B Belize Park Gardens	
Subject	Existing Plan & Elevations	
Scale	1:50	Date 21.09.2008
Original Size	A1	
Drawing No. 064_D_01 A		