

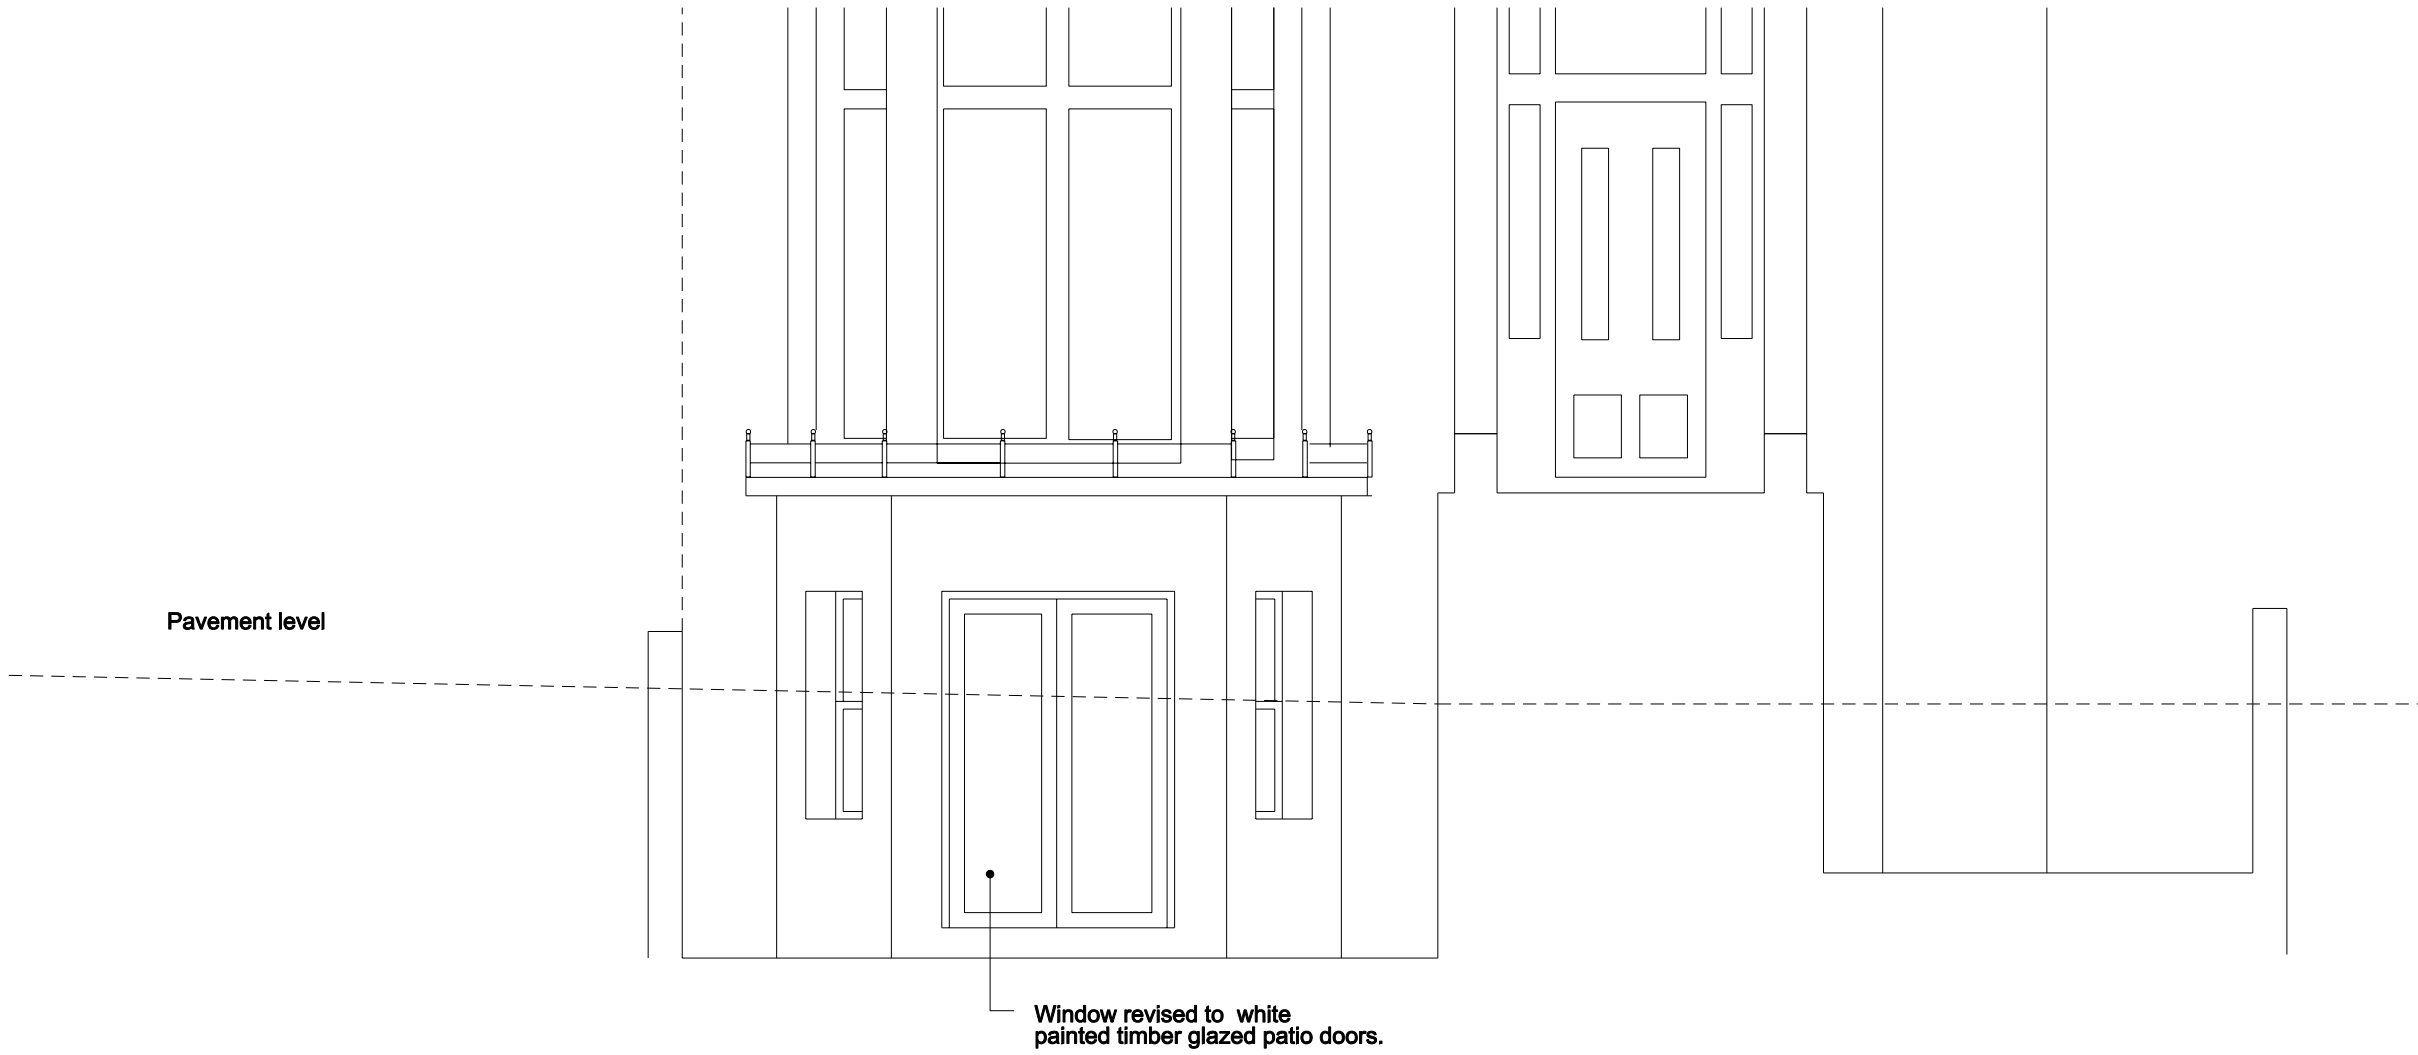


Proposed Elevation A-A (Side)

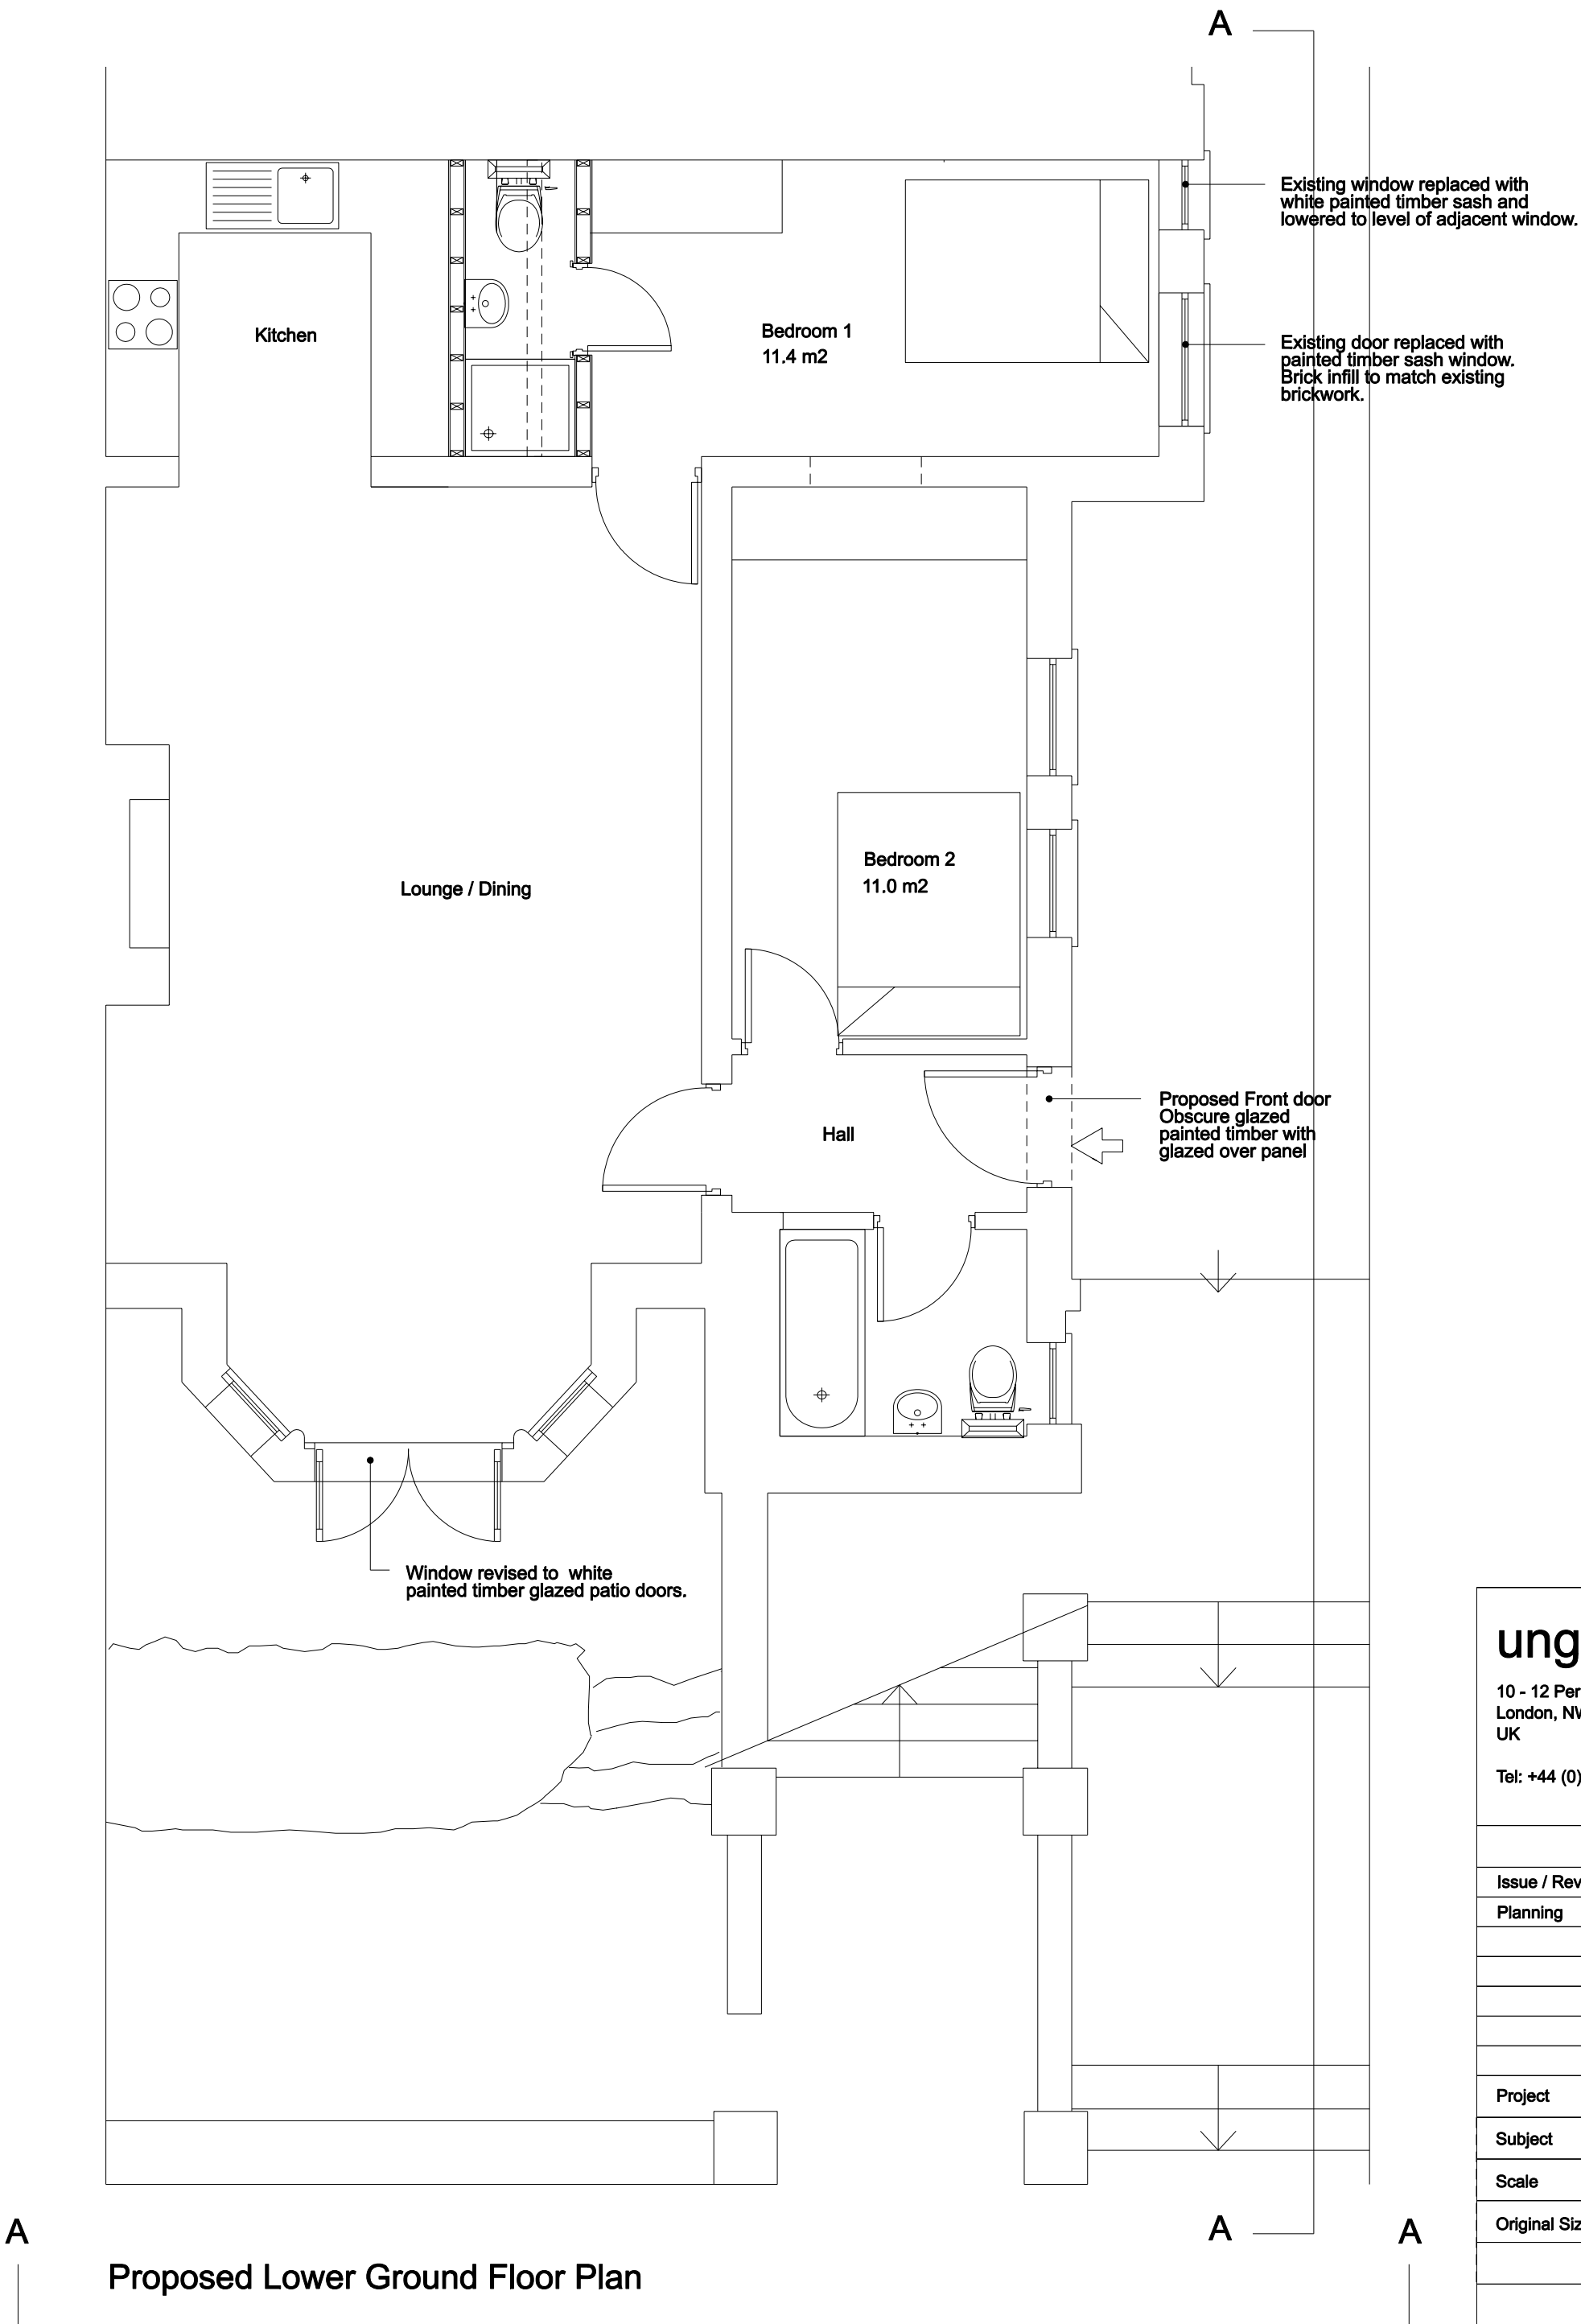

Proposed Elevation A-A (Front)

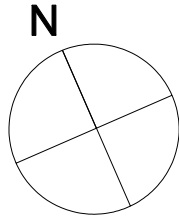

Unless indicated below, this drawing is for information only.

- ⊕ +25.00 Existing spot height
- ▽ +25.00
- ⬆ +25.00 Proposed spot height
- ▼ +25.00
- ➡ Entrance to building

Site Location Plan 1:1250

ungar architects
10 - 12 Perrins Court
London, NW3 1QS
UK
Tel: +44 (0) 207 431 7557

Issue / Revision	Date	Rev.
Planning	29/10/2008	A
Project	12B Belsize Park Gardens	
Subject	Proposed Plan & Elevations	
Scale	1:50	Date 21.09.2008
Original Size	A1	

Drawing No. **064_D_02 A**