


RECEIVED 11 AUG 2010

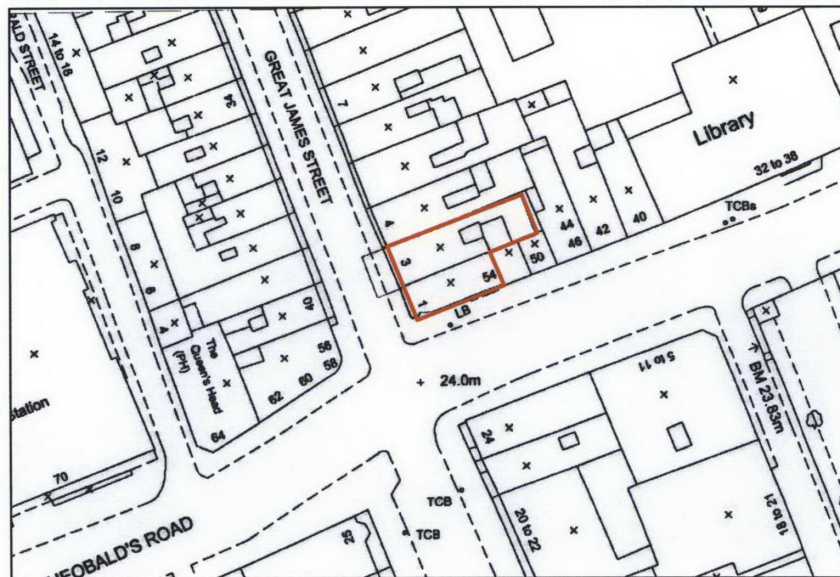

			PROJECT 3 GREAT JAMES STREET LONDON WC1N 3DB				DRAWING TITLE OS MAP		
			CLIENT FAISALTEX CHARITABLE TRUST				 general practice architects & designers gpad ltd. 6 acton st, london. wc1x 9na t: 020 7833 0222 f: 020 7833 2220 e - mail: info@gpadltd.com web: www.gpadltd.com		
rev.	date	notes	SCALE 1:1250 @ A4		DATE AUG 10	DWG BY CB			REV.
This drawing is the copyright of gpad ltd. Figured dimensions to be taken in preference to those scaled. All dimensions to be checked on site before any work proceeds. Drawing not to be used for land transfer purposes. Drawings to be read in conjunction with relevant drawings and specification. Not to be reproduced, retained or disclosed to any unauthorised person either wholly or in part without written permission. © gpad ltd.			CHKD.	DWG NO. 316(EX)099					