




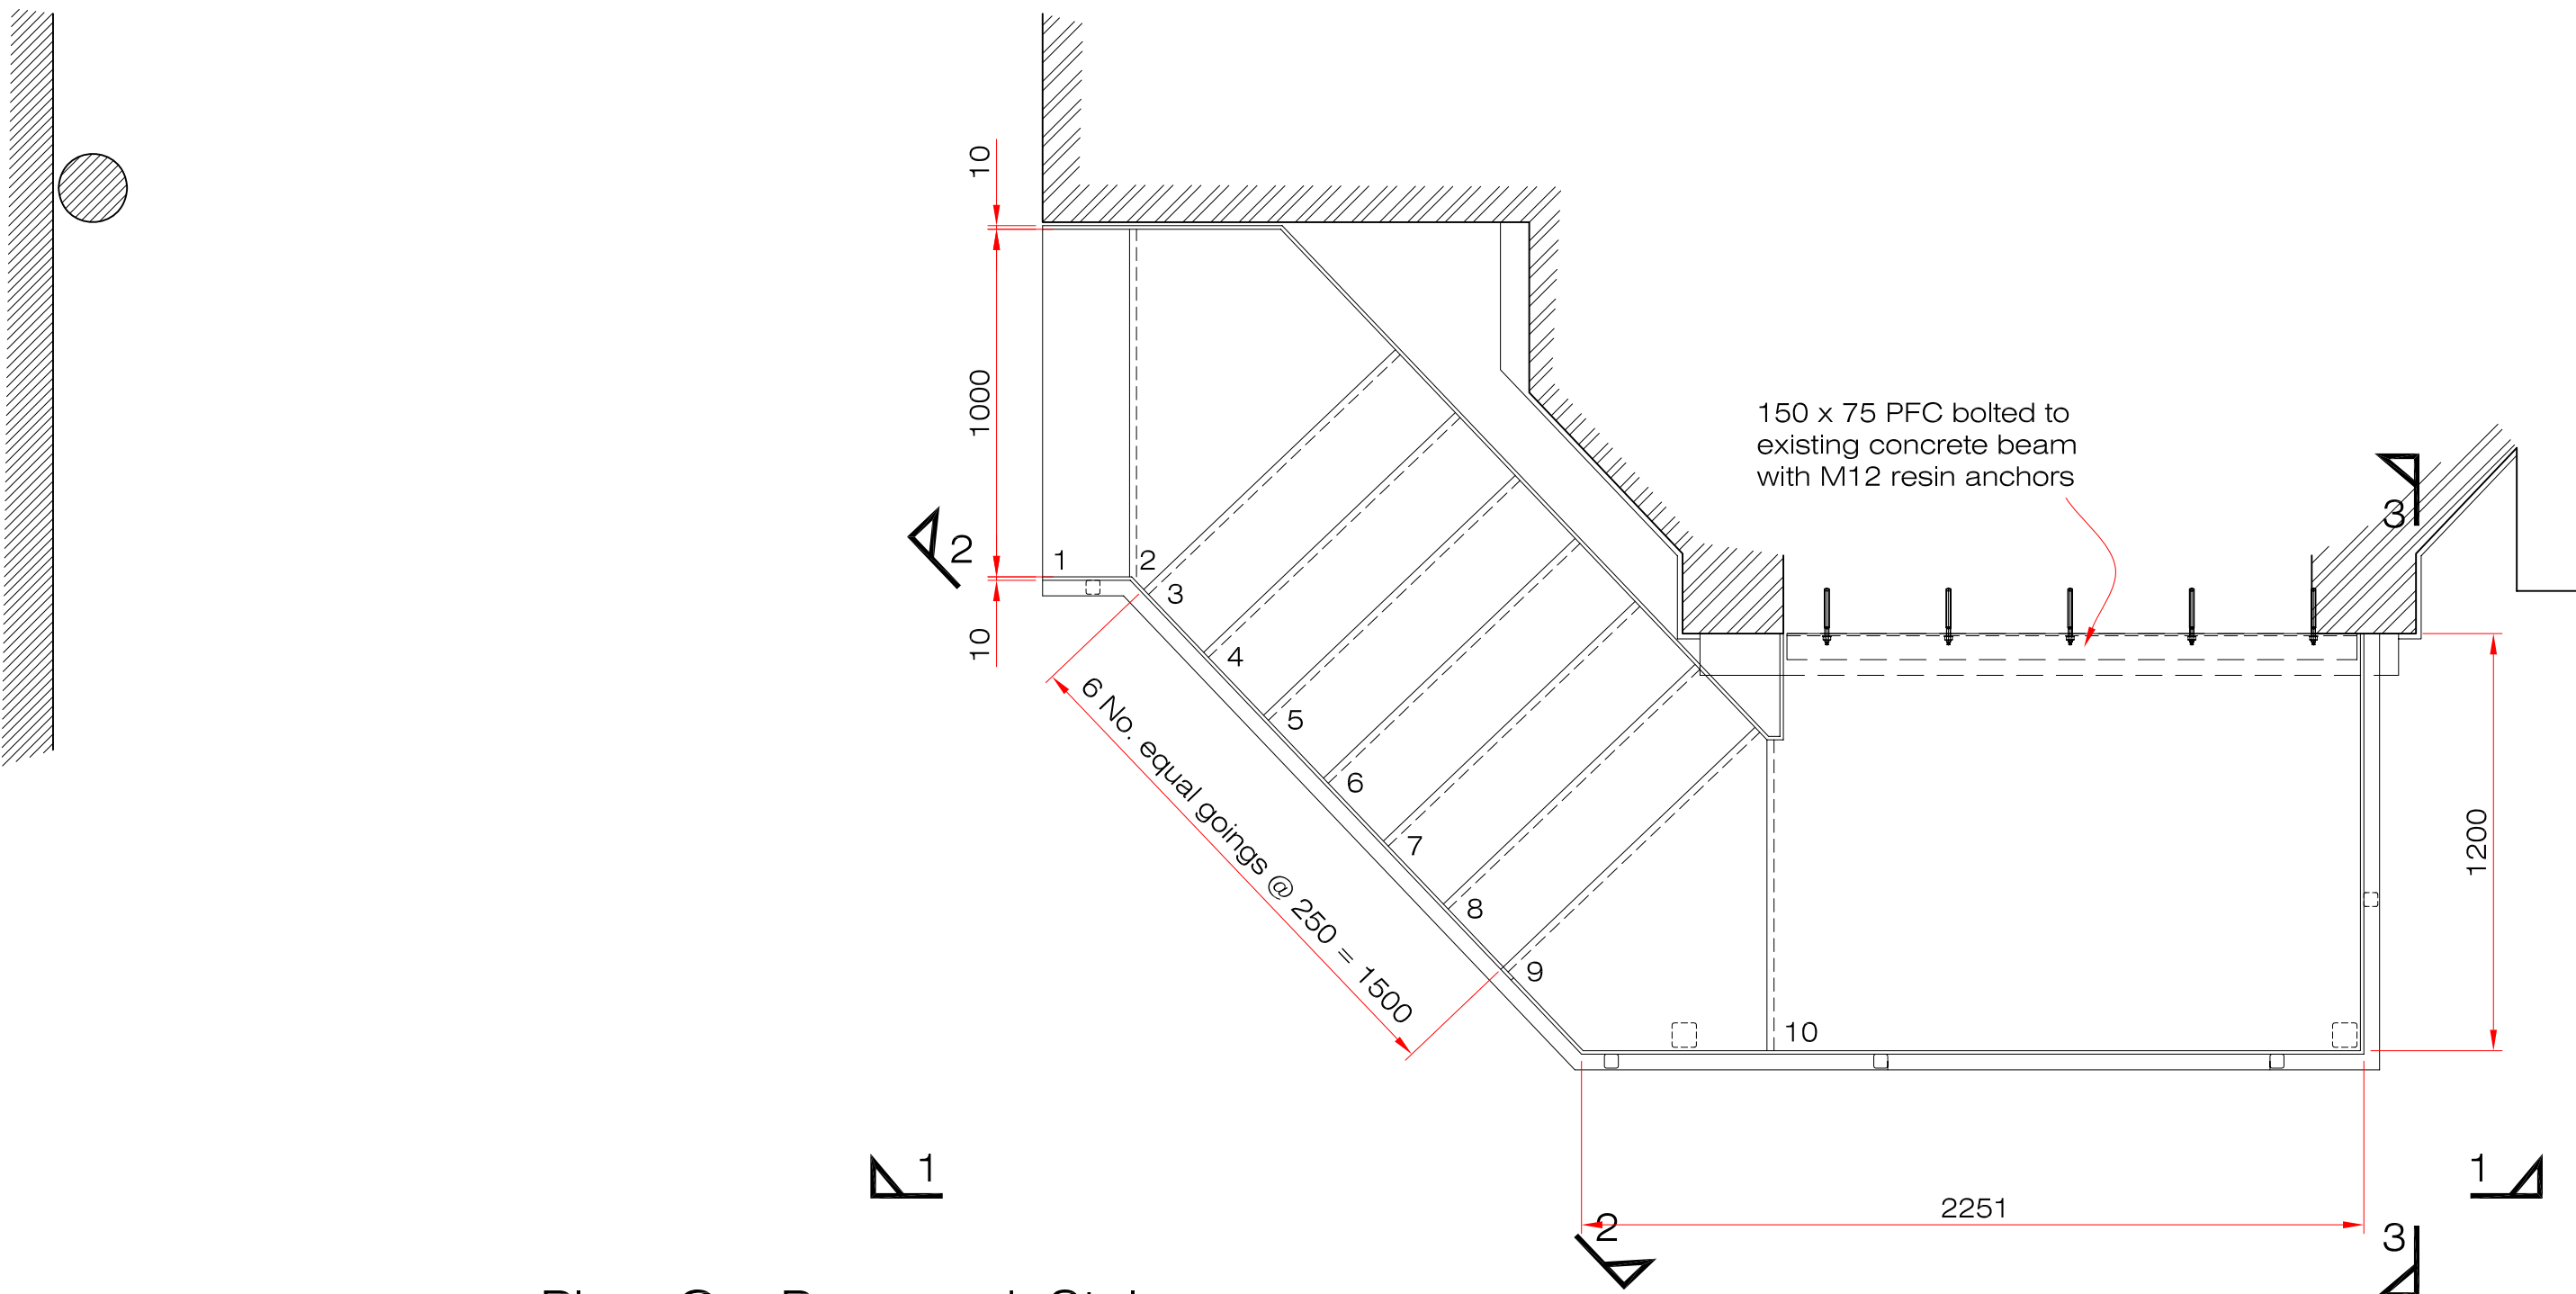


Plan On Proposed Stair

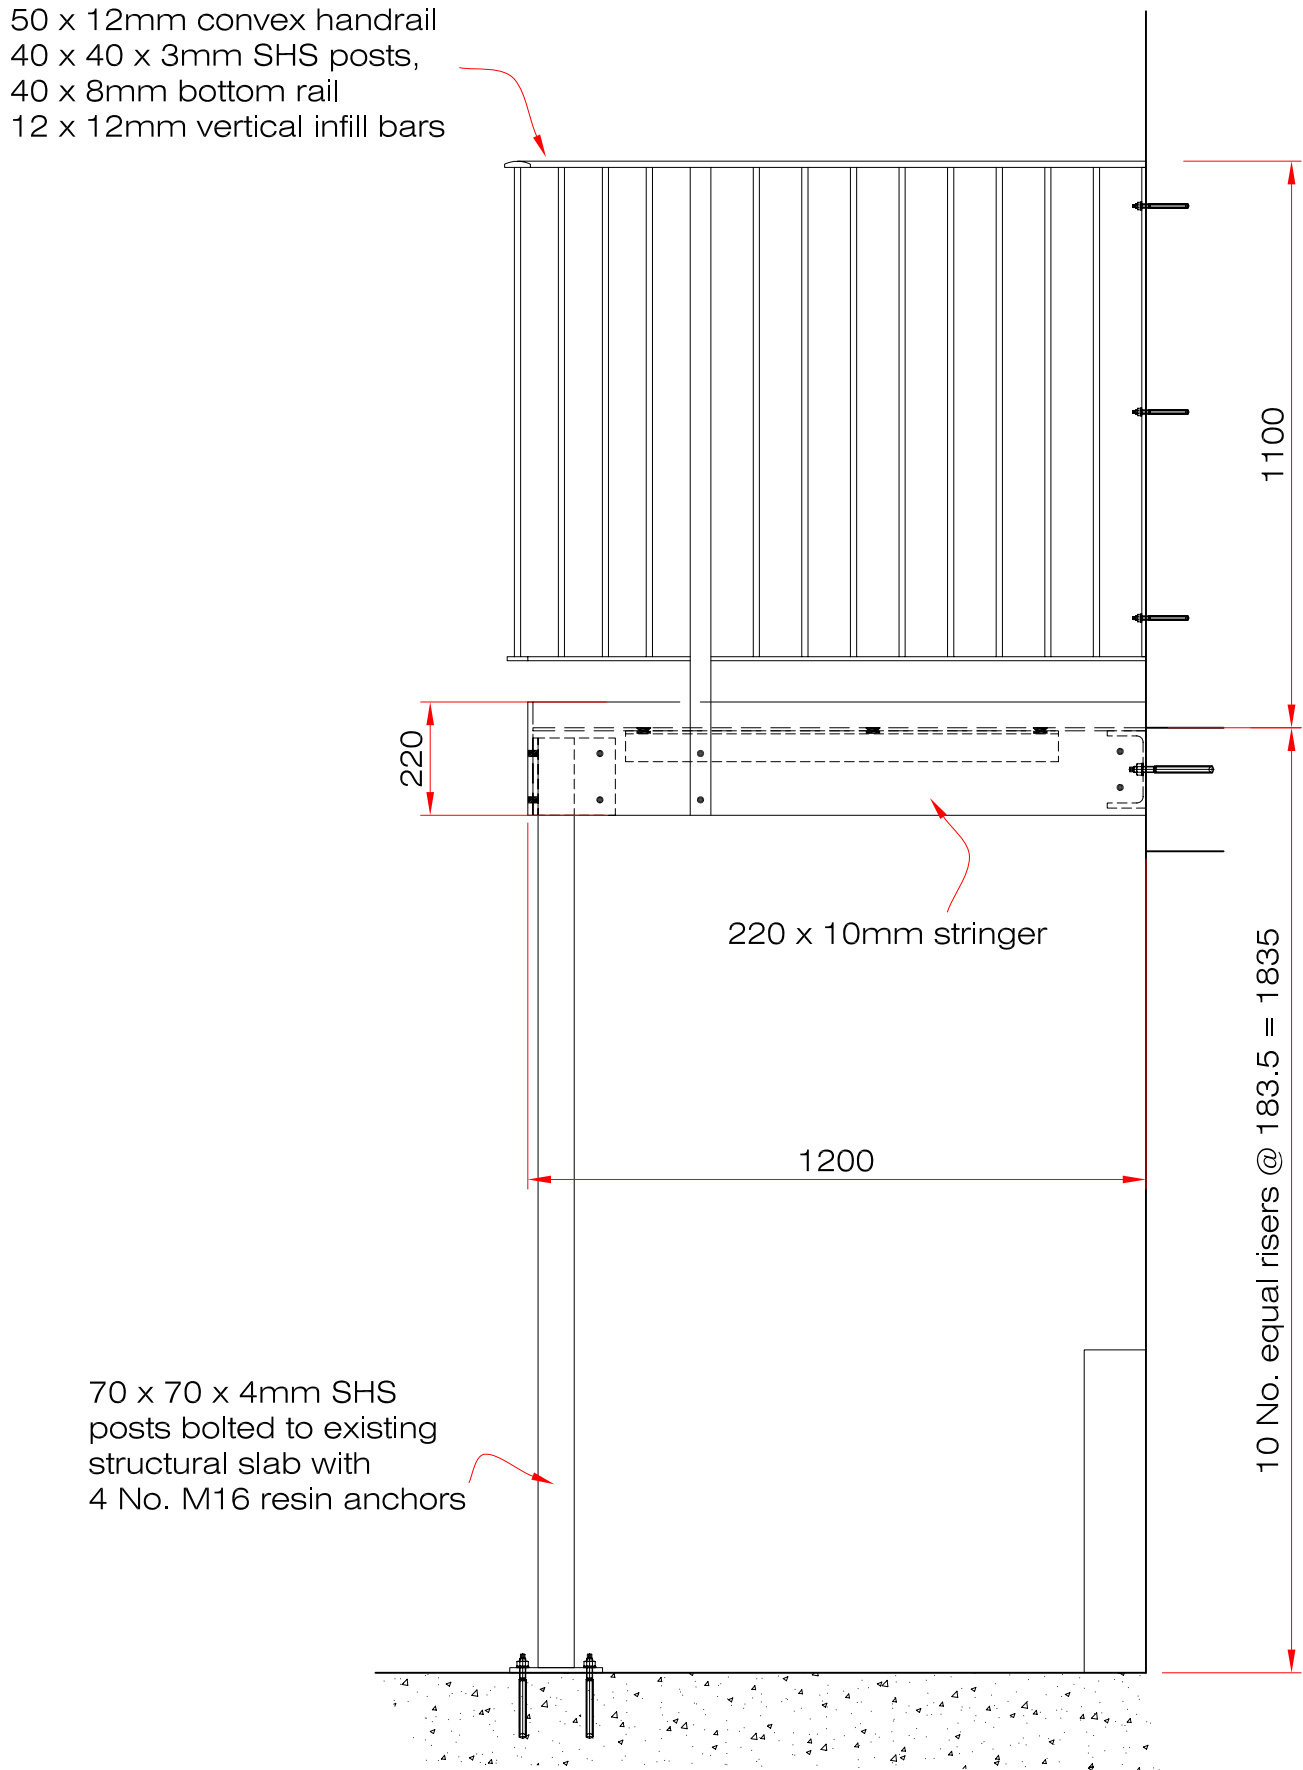

Elevation 3 - 3

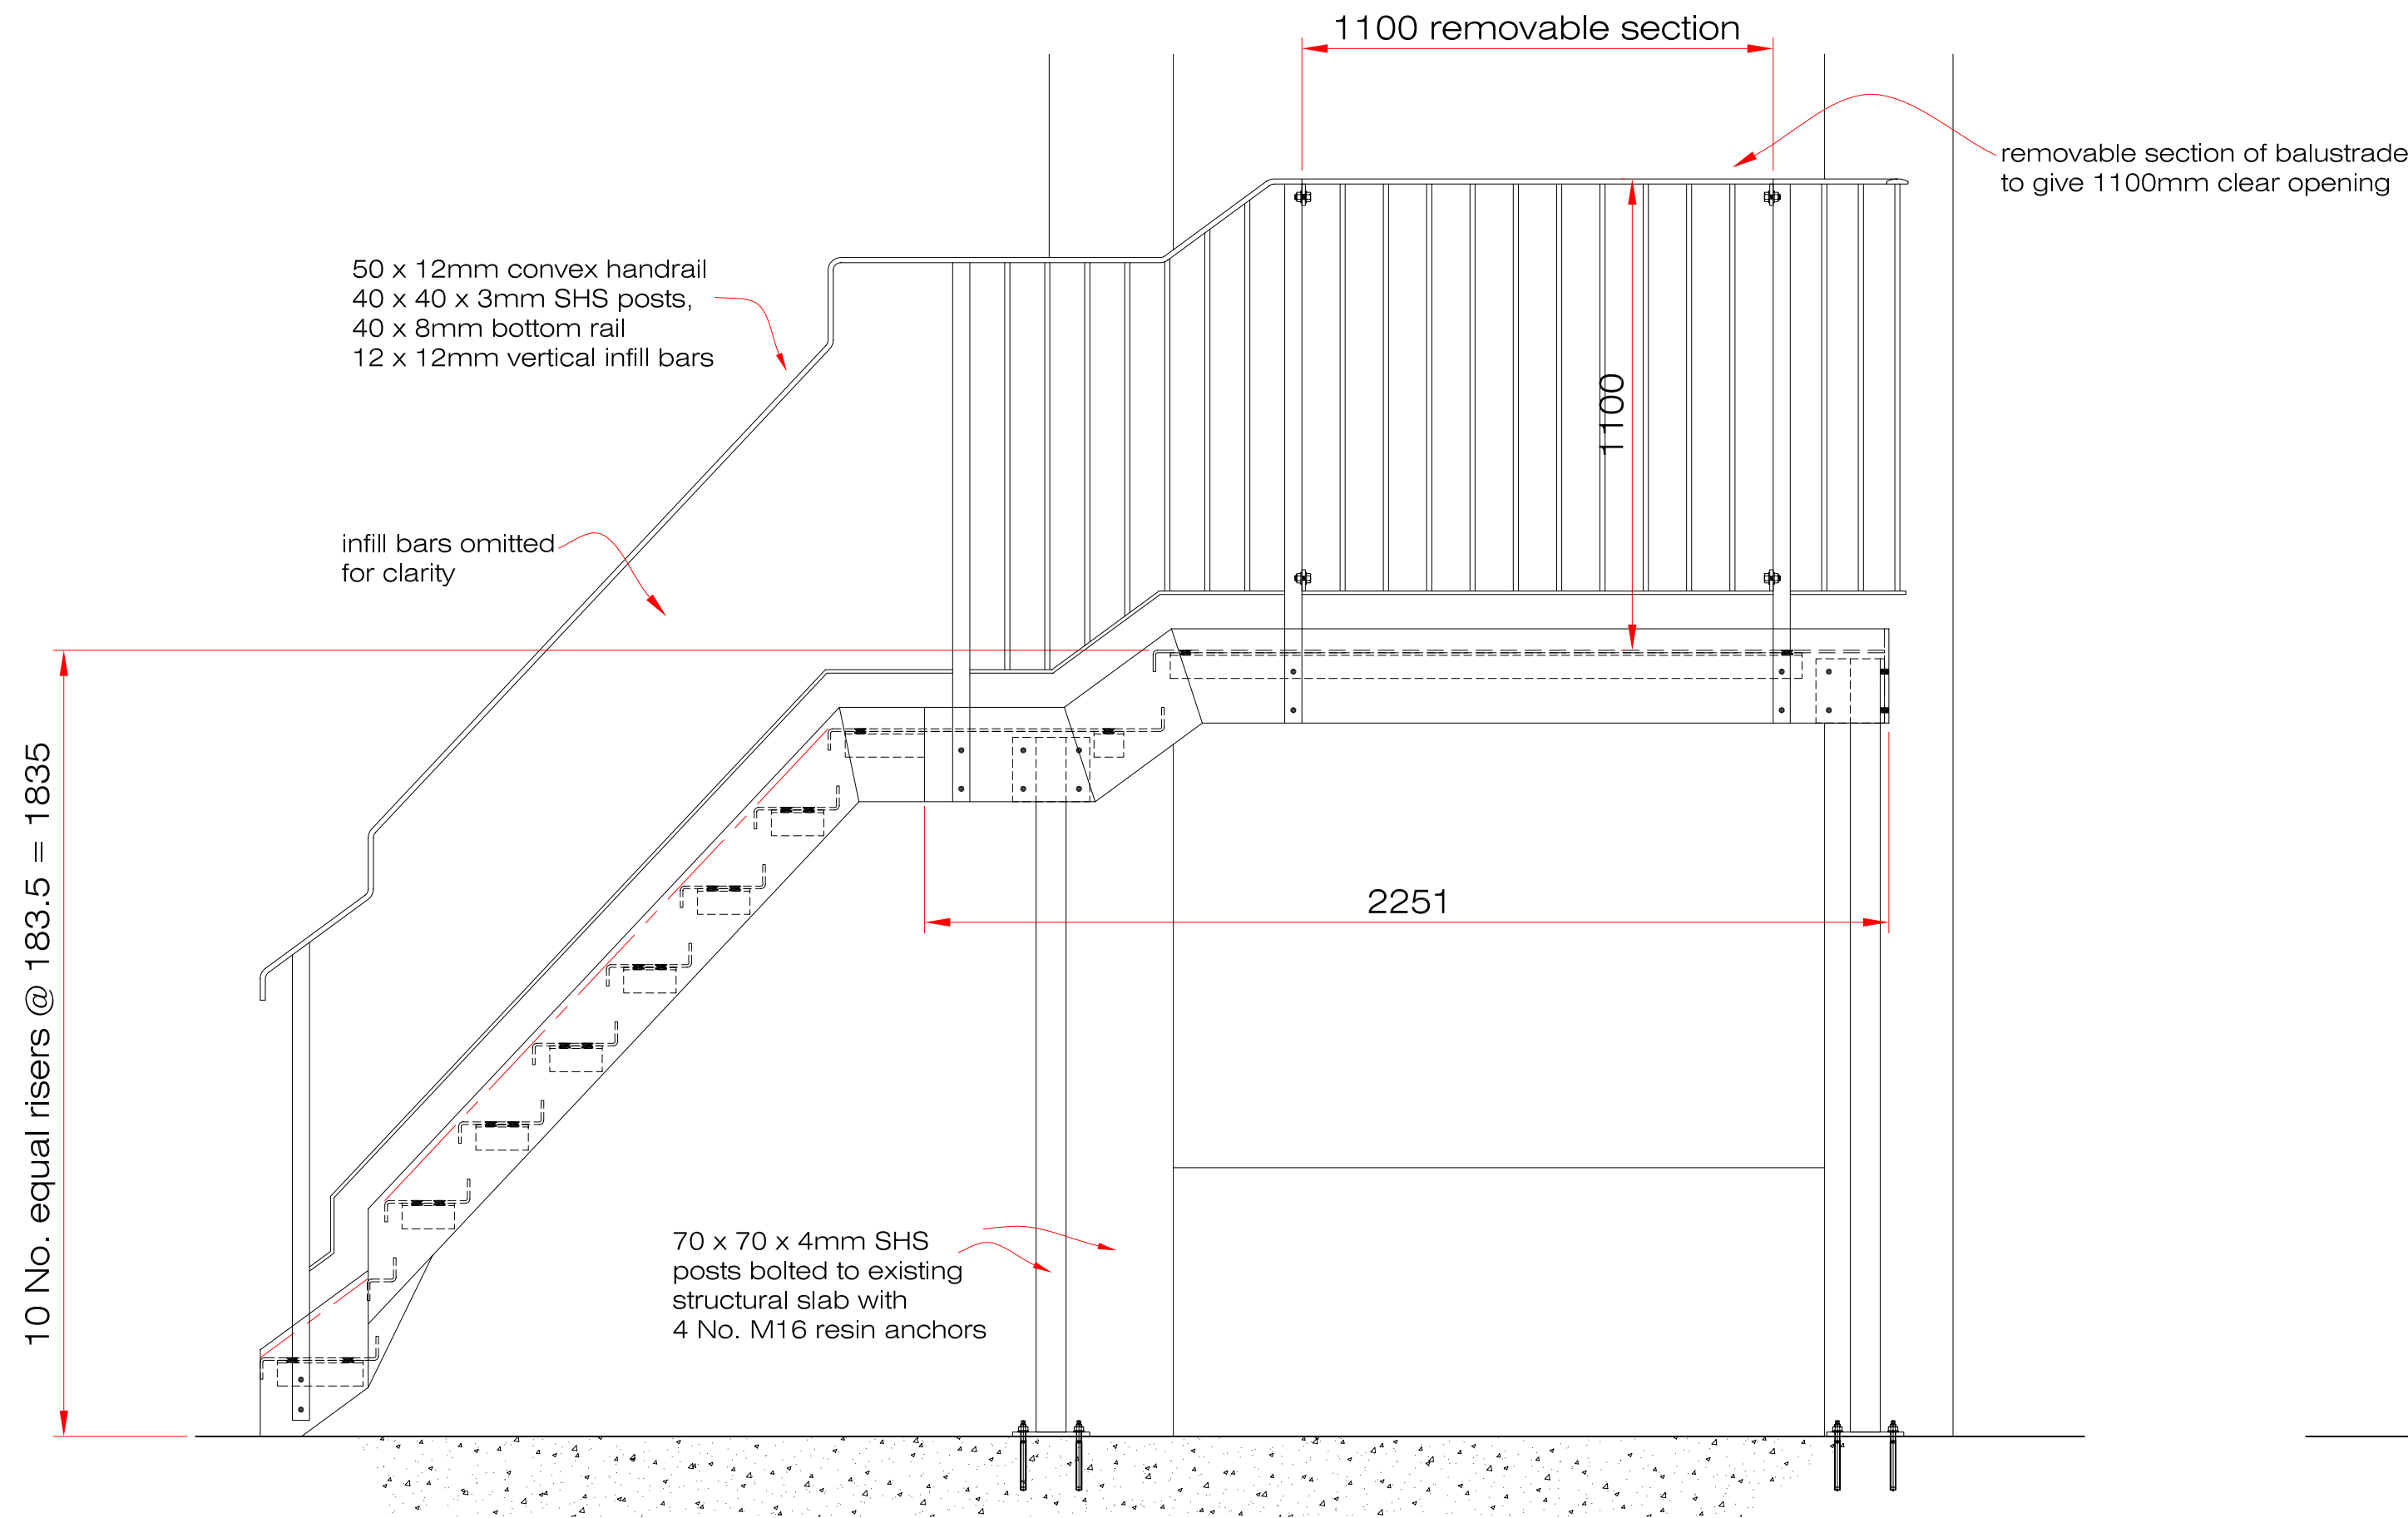

Elevation 1 - 1

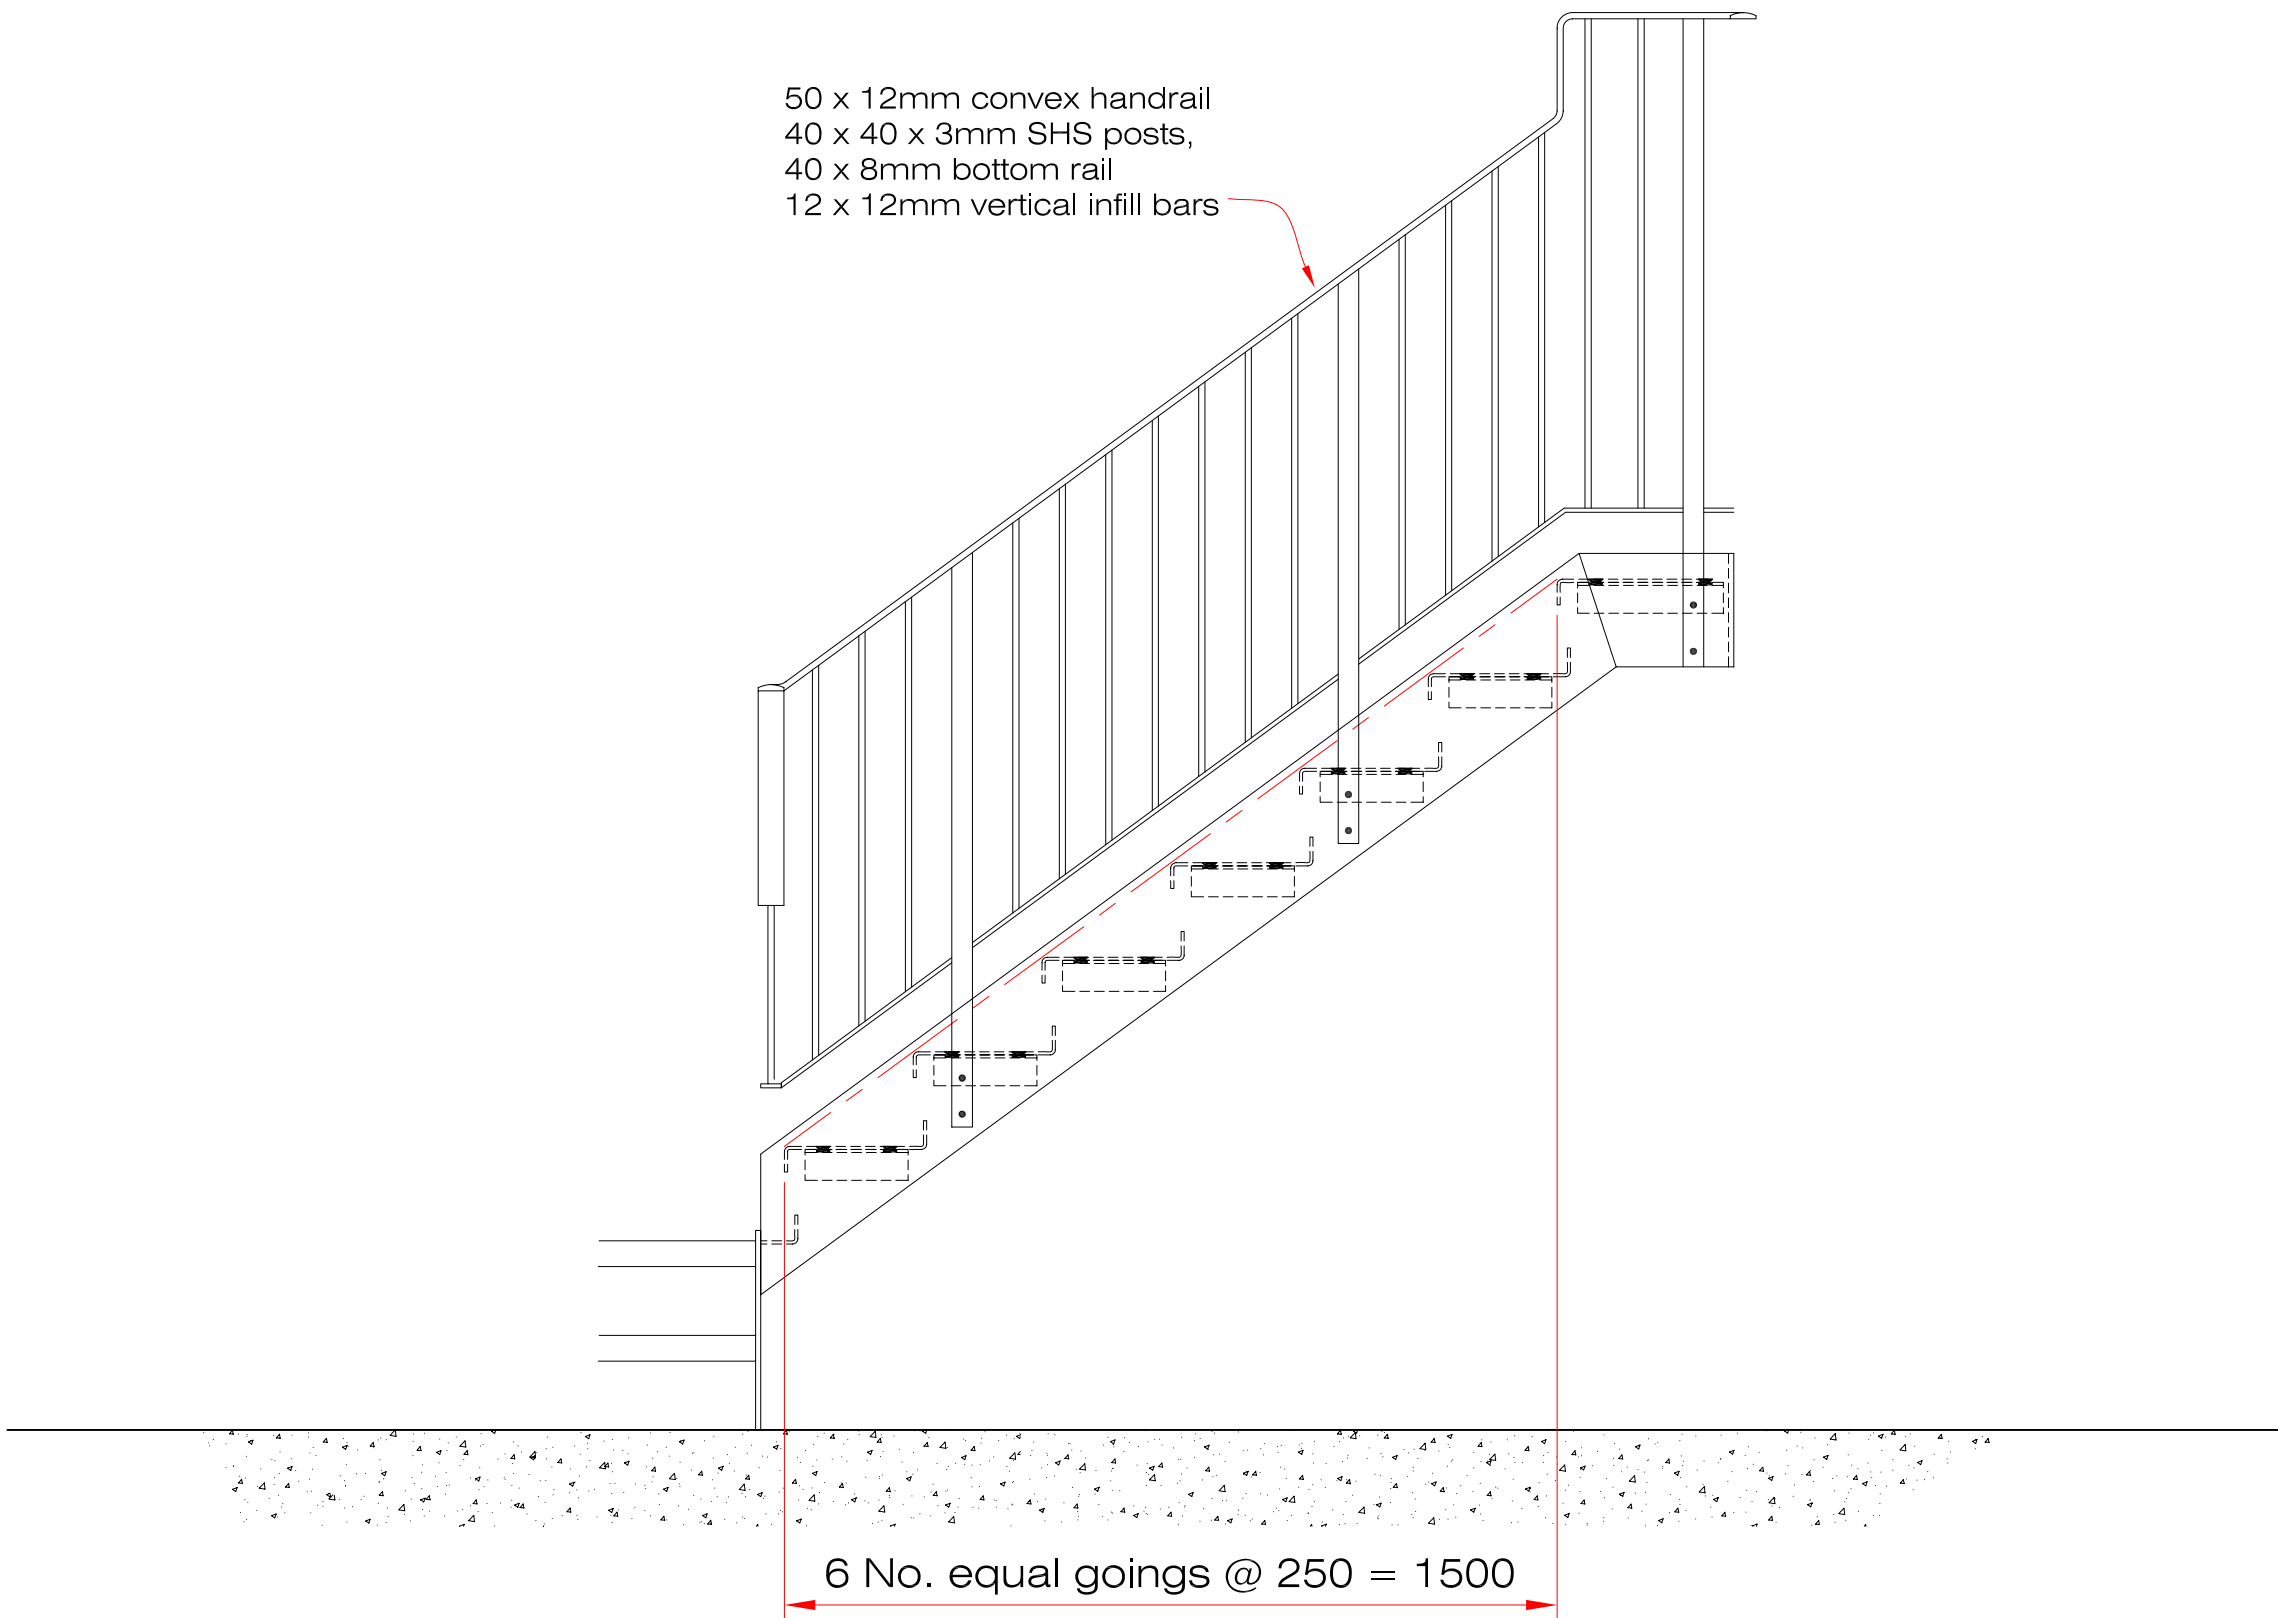

Elevation 2 - 2

Notes

dimensions shall not be scaled from these drawings in preference to figured dimensions

any error or omission shall be reported before proceeding with the work

copyright for all designs and drawings in whole or in part shall remain with the designer in accordance with the copyright act

all steelwork to be powder coated - colour to be advised

B	LANDING WIDTH REDUCED POWDER COATING ADDED BALUSTRADE INFILL ADDED	24.05.10
A	STAIR LAYOUT AMENDED	19.05.10
	ISSUED FOR COMMENT / APPROVAL	12.05.10
Rev.	Amendment	Date

KINGSWAY STAIRS LTD
Structural and Architectural Metalwork
Castle Court
Unit 375 - 378, Station Road
London, E7 0AB
Tel: 020 8519 0166
Fax: 020 8519 6636
darrenkingsway@aol.com

Contract
3 Queen Square
London
WC1

Title
Proposed Stair.
GA Plan, Section And Detail

Date
May 10

Scale
1:20 1:15

Drawn By
DS

File Name
46601

Drawing No.
10466/03

Rev.
B