


NOTES

DO NOT SCALE FROM THIS DRAWING

PLANNING

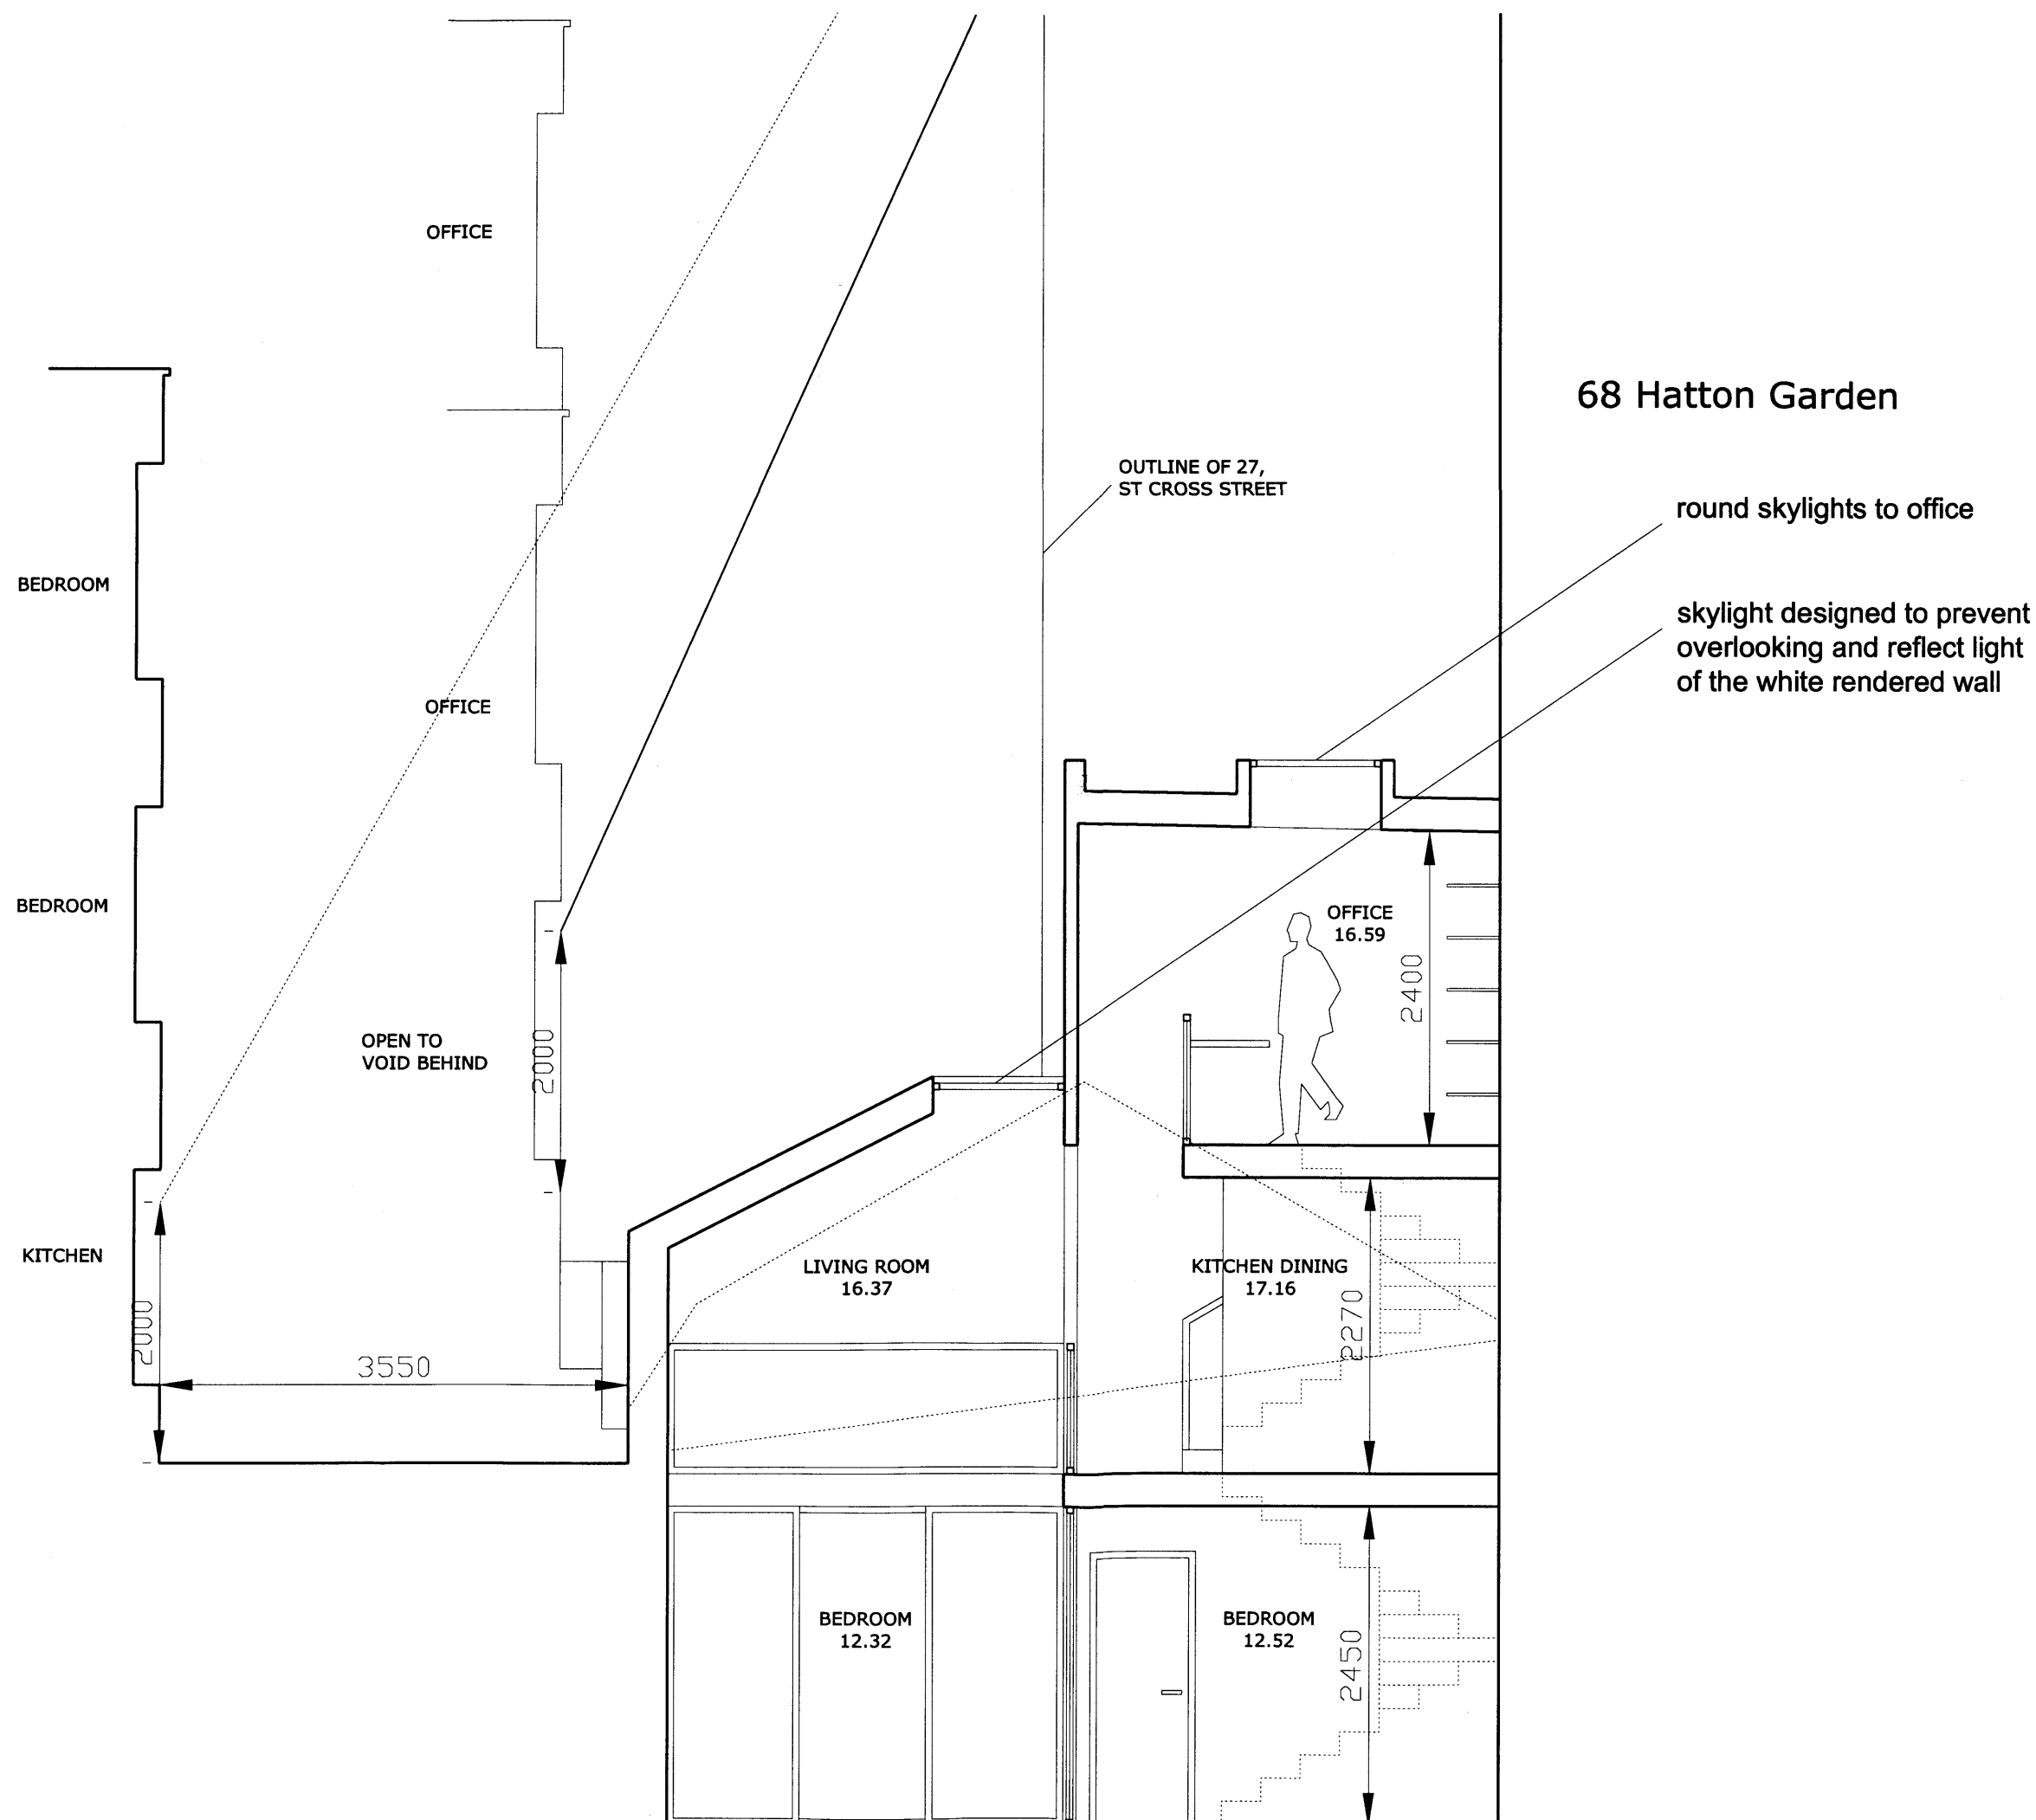

Martin Evans

Architects ©

18 Charlotte Road
London EC2A 3PB
tel 020 7729 2474

JOB

69, HATTON GARDEN
CAMDEN TOWN
GREATER LONDON EC1N 8JT

TITLE

PLANNING
SECTION AA

DATE 14.07.10

SCALE 1:50 @ A3

DRAW BY GG

DRAWING NO. HAT-PL-GA-05