


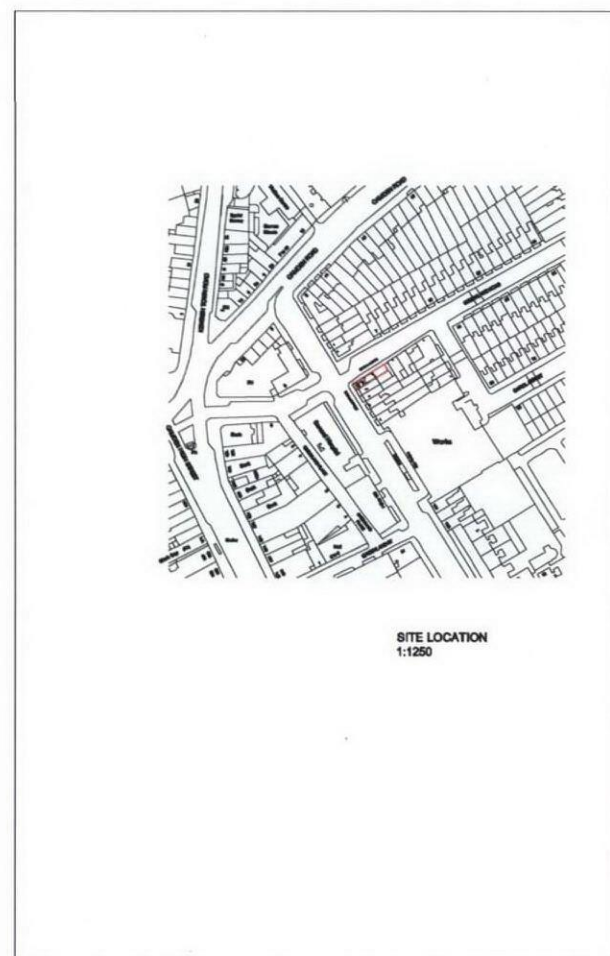

GENERAL NOTES

- Do not scale this drawing, use figured dimensions only.
- This drawing has been prepared based upon survey and other information supplied by others. All dimensions and levels are to be checked on site by contractors and inconsistencies reported immediately to J. Ryan Design & Planning prior to works being undertaken.
- Contractors are to ensure that all works under their responsibility or the responsibility of their sub-contractors are constructed and / or manufactured to comply with all relevant national and / or local authority statutory requirements and in accordance with local building control and codes of practice.
- This drawing is to be read in conjunction with other relevant J. Ryan Design & Planning, drawings, specifications, schedules and so forth, relating to the project or projects for which this drawing has been prepared.
- This drawing is also to be read in conjunction with drawings, specifications, schedules and so forth prepared by others and which are relevant to the project or projects identified on this drawing.

REVISIONS			
rev	amendment details	date	by



Client: Miss C. McQueen
Project: Residential Extension
Title: 144 Bayham Road
Map

Date: 27-08-10 Size: A1 Drawn by: JR
Job No: 742 Scale: 1:500 Checked by: JR
Status: Planning Drawing No: Rev: -

This drawing is the property of J. Ryan Design & Planning. Copyright is reserved by them and this drawing is loaned on the condition that it is not copied or disseminated by or to any unauthorised persons without the prior consent in writing of J. Ryan Design & Planning. This drawing is not to be used for the purposes of selling out. Dimensions to be checked on site and verified prior to commencing.