




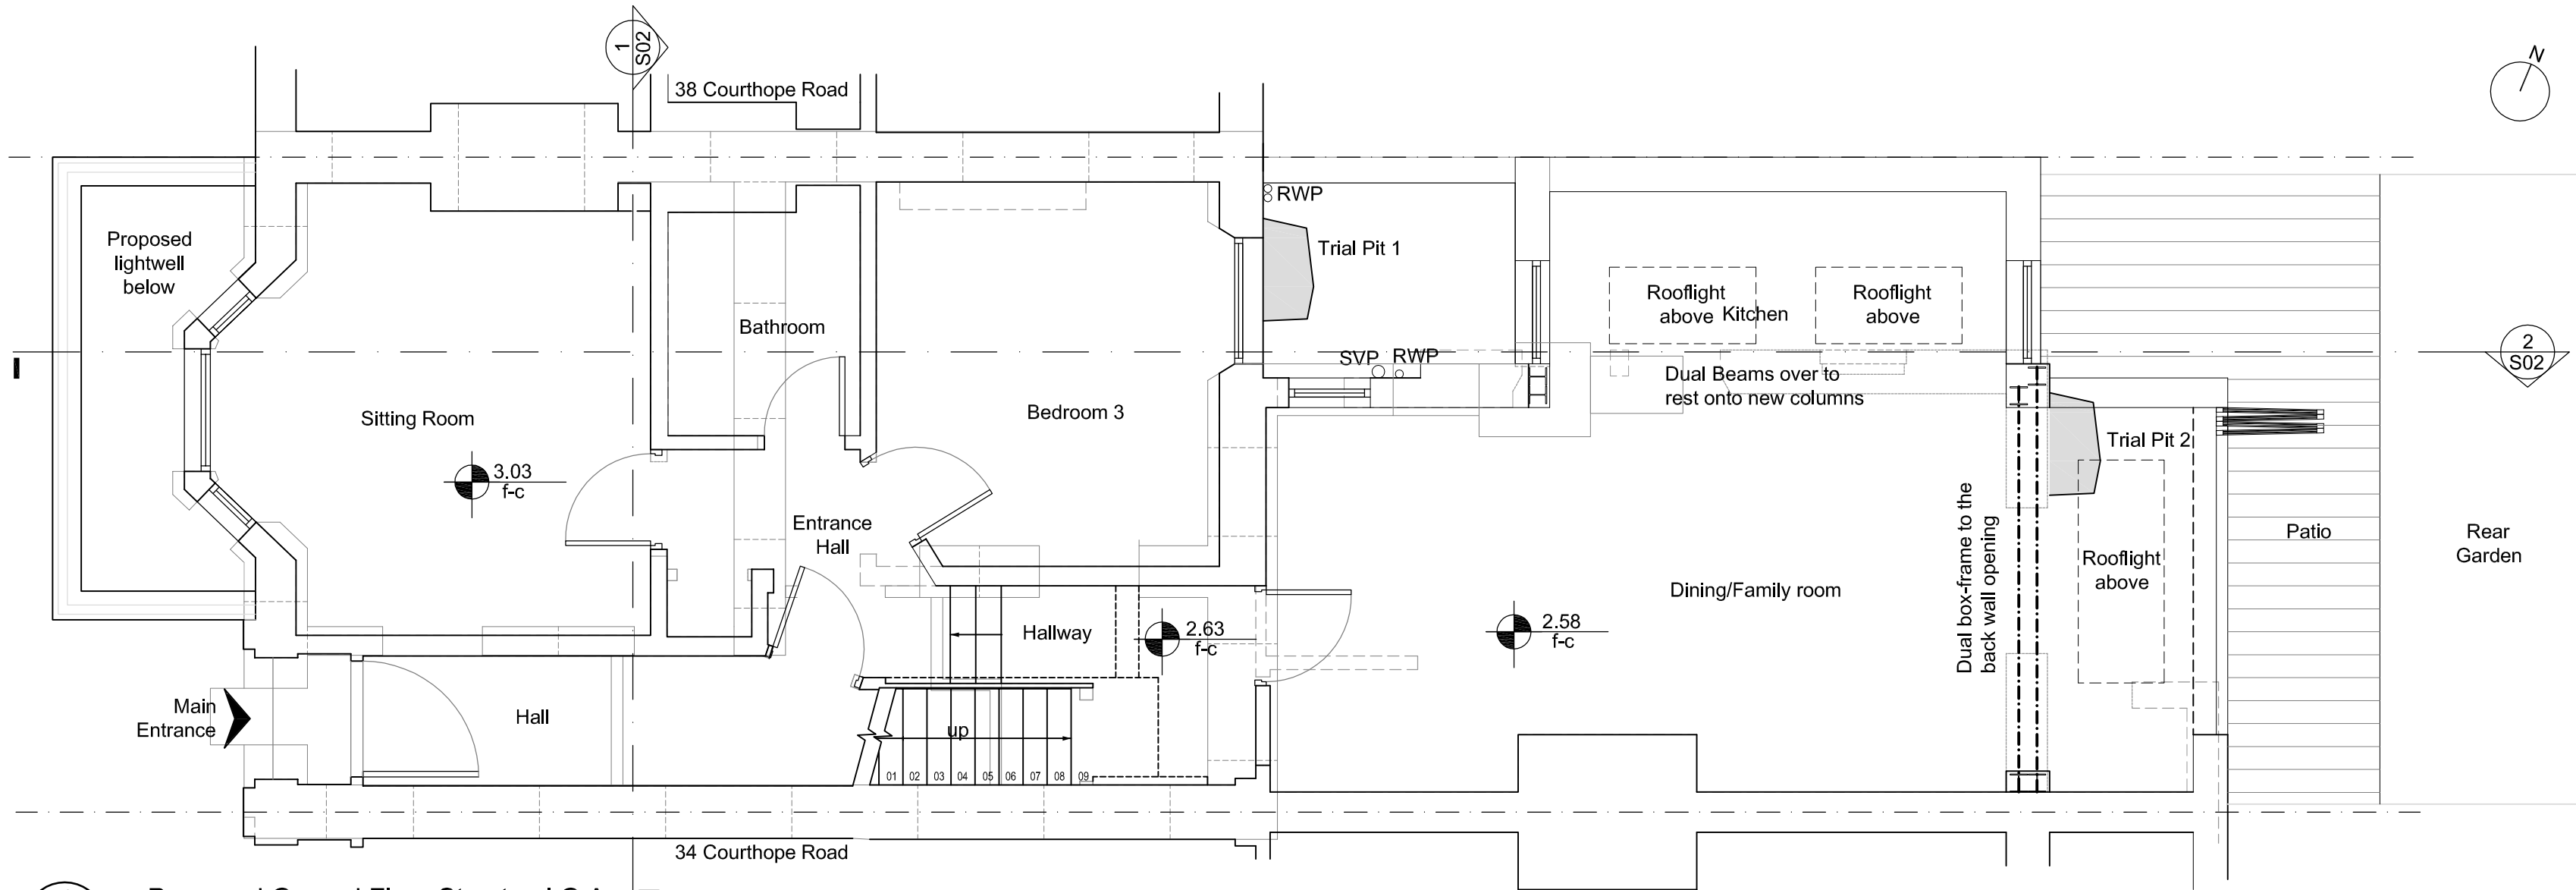


1
S01 Proposed Ground Floor Structural G.A.
SCALE 1:50 @ A2

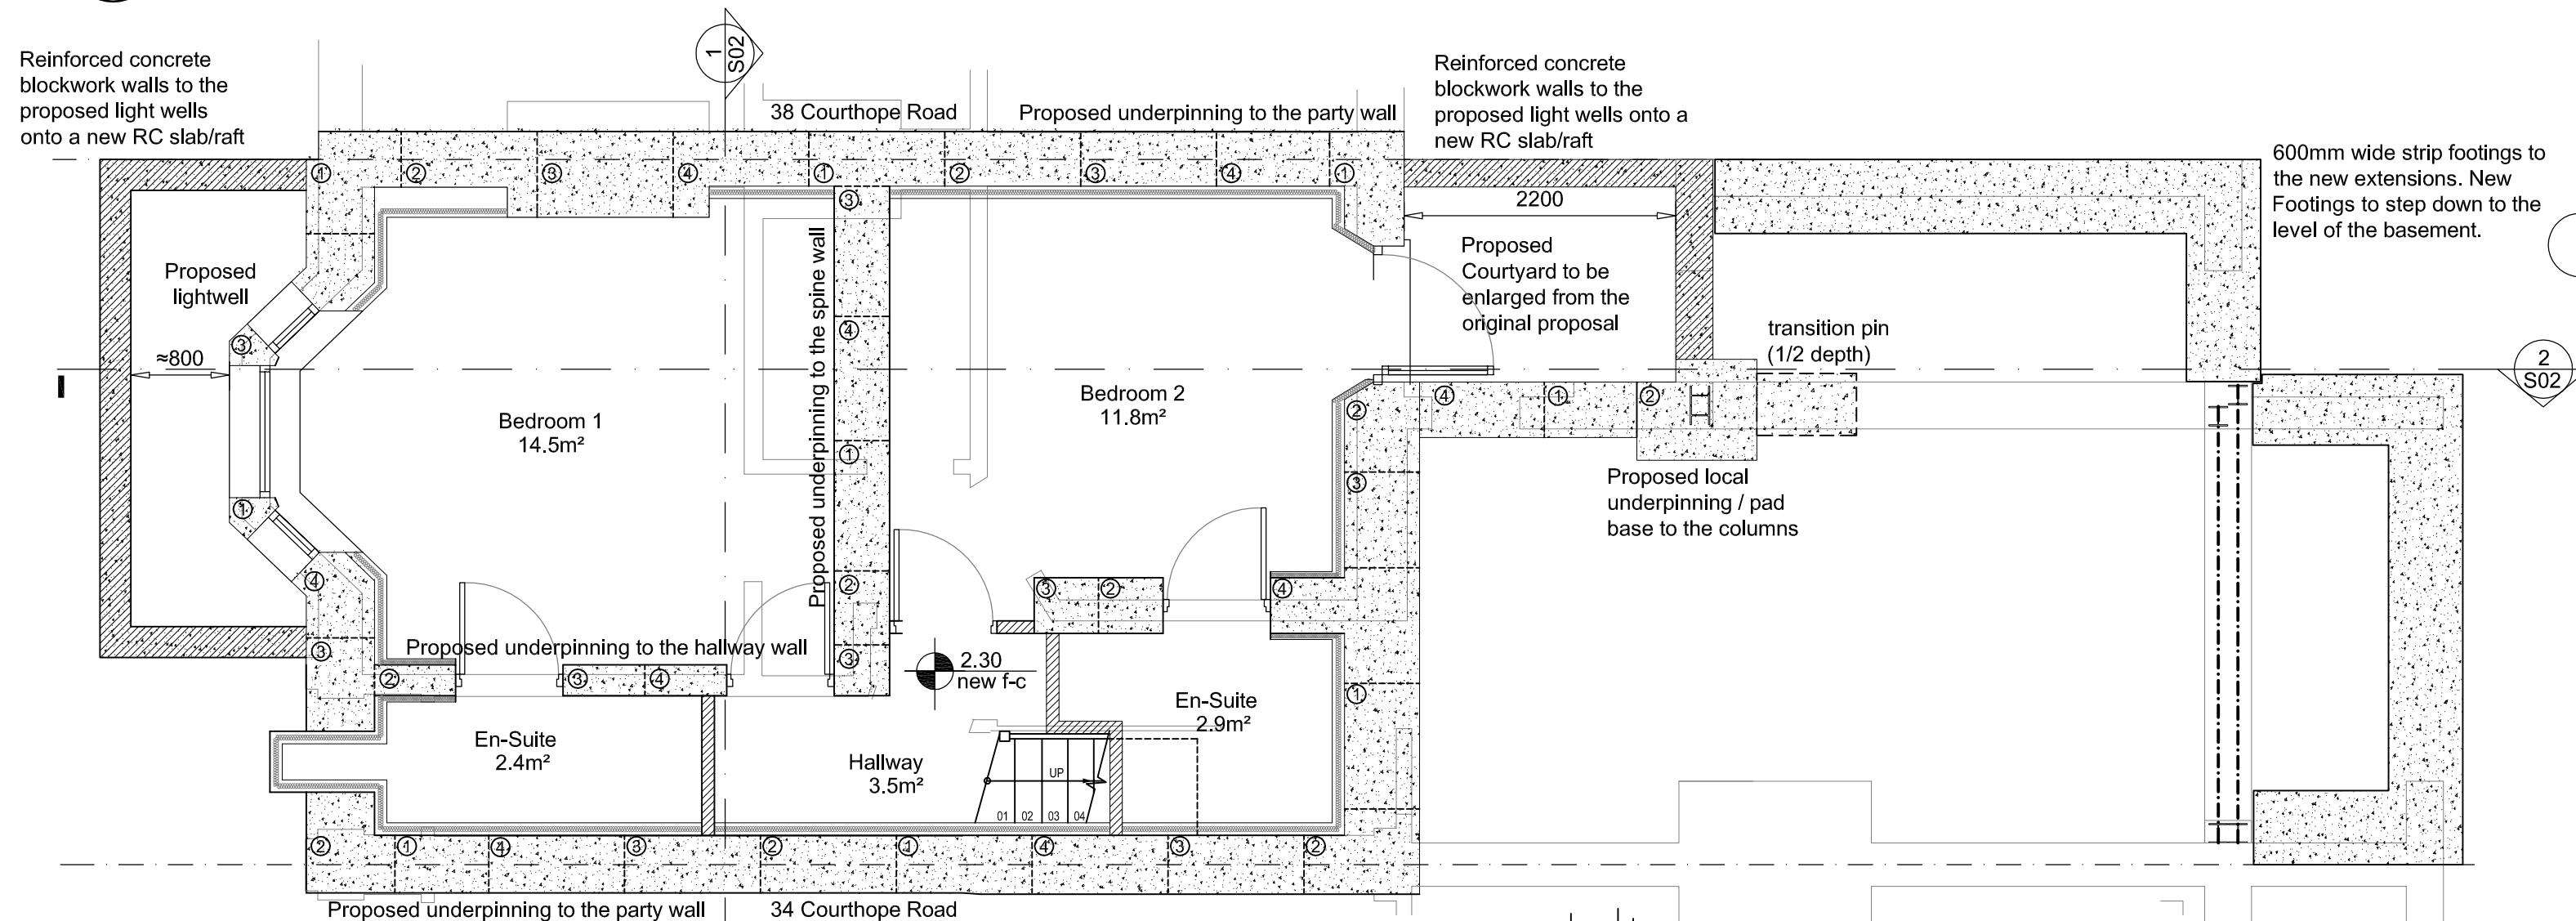


2
S01 Proposed Basement Structural G.A.
SCALE 1:50 @ A2

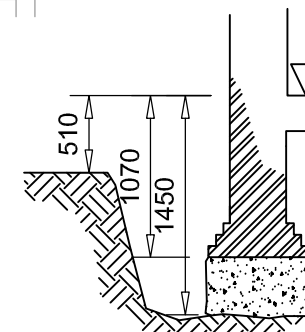

3
S01 Trial Pit 1 Survey Information
SCALE 1:50 @ A2

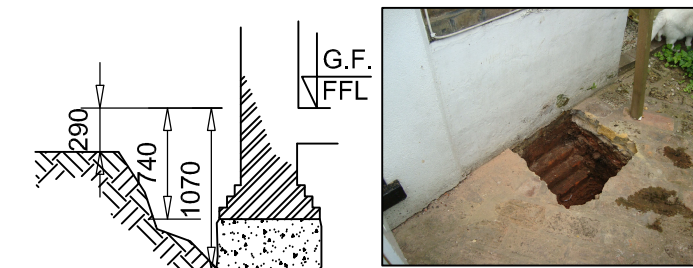

4
S01 Trial Pit 2 Survey Information
SCALE 1:50 @ A2

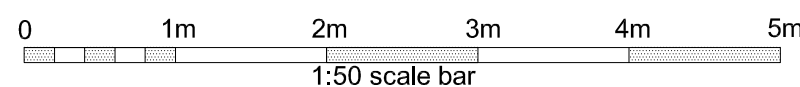

NOTES

Rev.	Amendments	Date	Chkd.
------	------------	------	-------

Client
Mr & Mrs A Patel

STS Structural Engineering Ltd

58 Crossway, Welwyn Garden City, Hertfordshire, AL8 7EE
Tel: 01707 695466 Fax: 01707 692006
Web: www.sts-se.co.uk Email: sia@sts-se.co.uk

PRELIMINARY FOR PLANNING ONLY

Project

36A Courthope Road
London, NW3 2LD

Title


Preliminary Structural General Arrangement
and Trial Pit Information

Drawn	MN	Date	Jul'10	Scale
Checked	SS	Date	Jul'10	1:50
Approved	SS	Date	Jul'10	Size A2


Drawing No.
1006-547-S01

Rev.


-

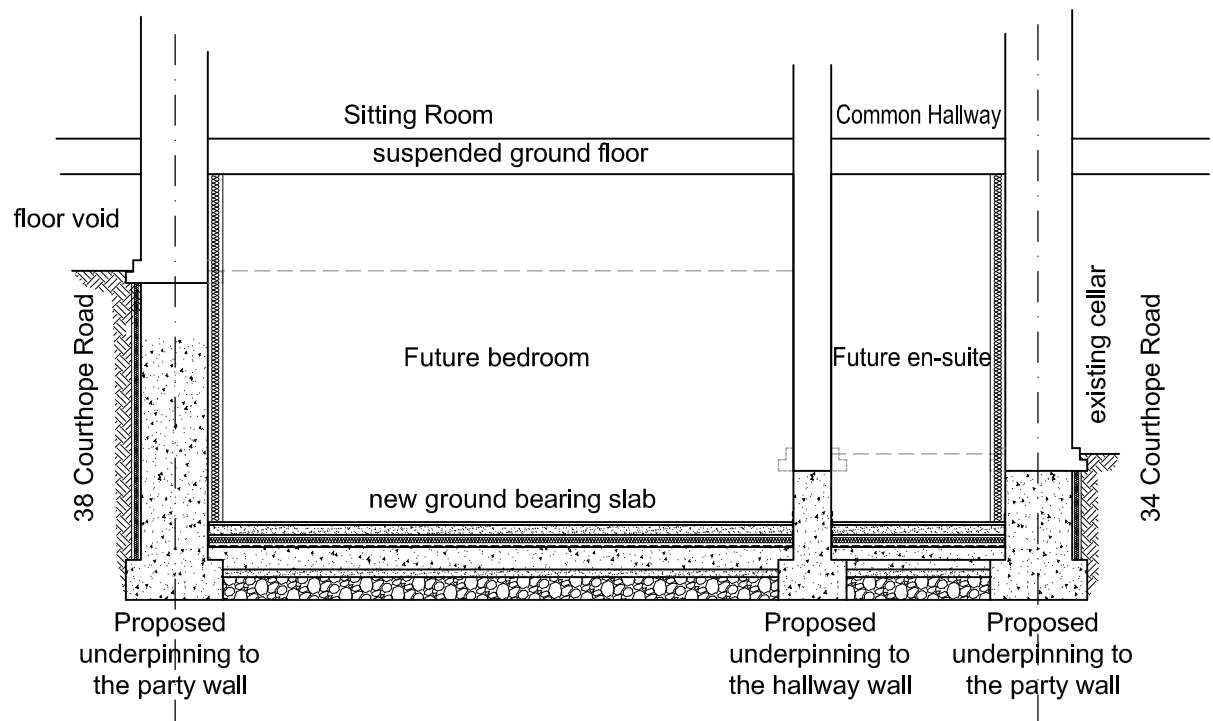

1 Proposed Structural Cross-Section
SCALE 1:50 @ A2

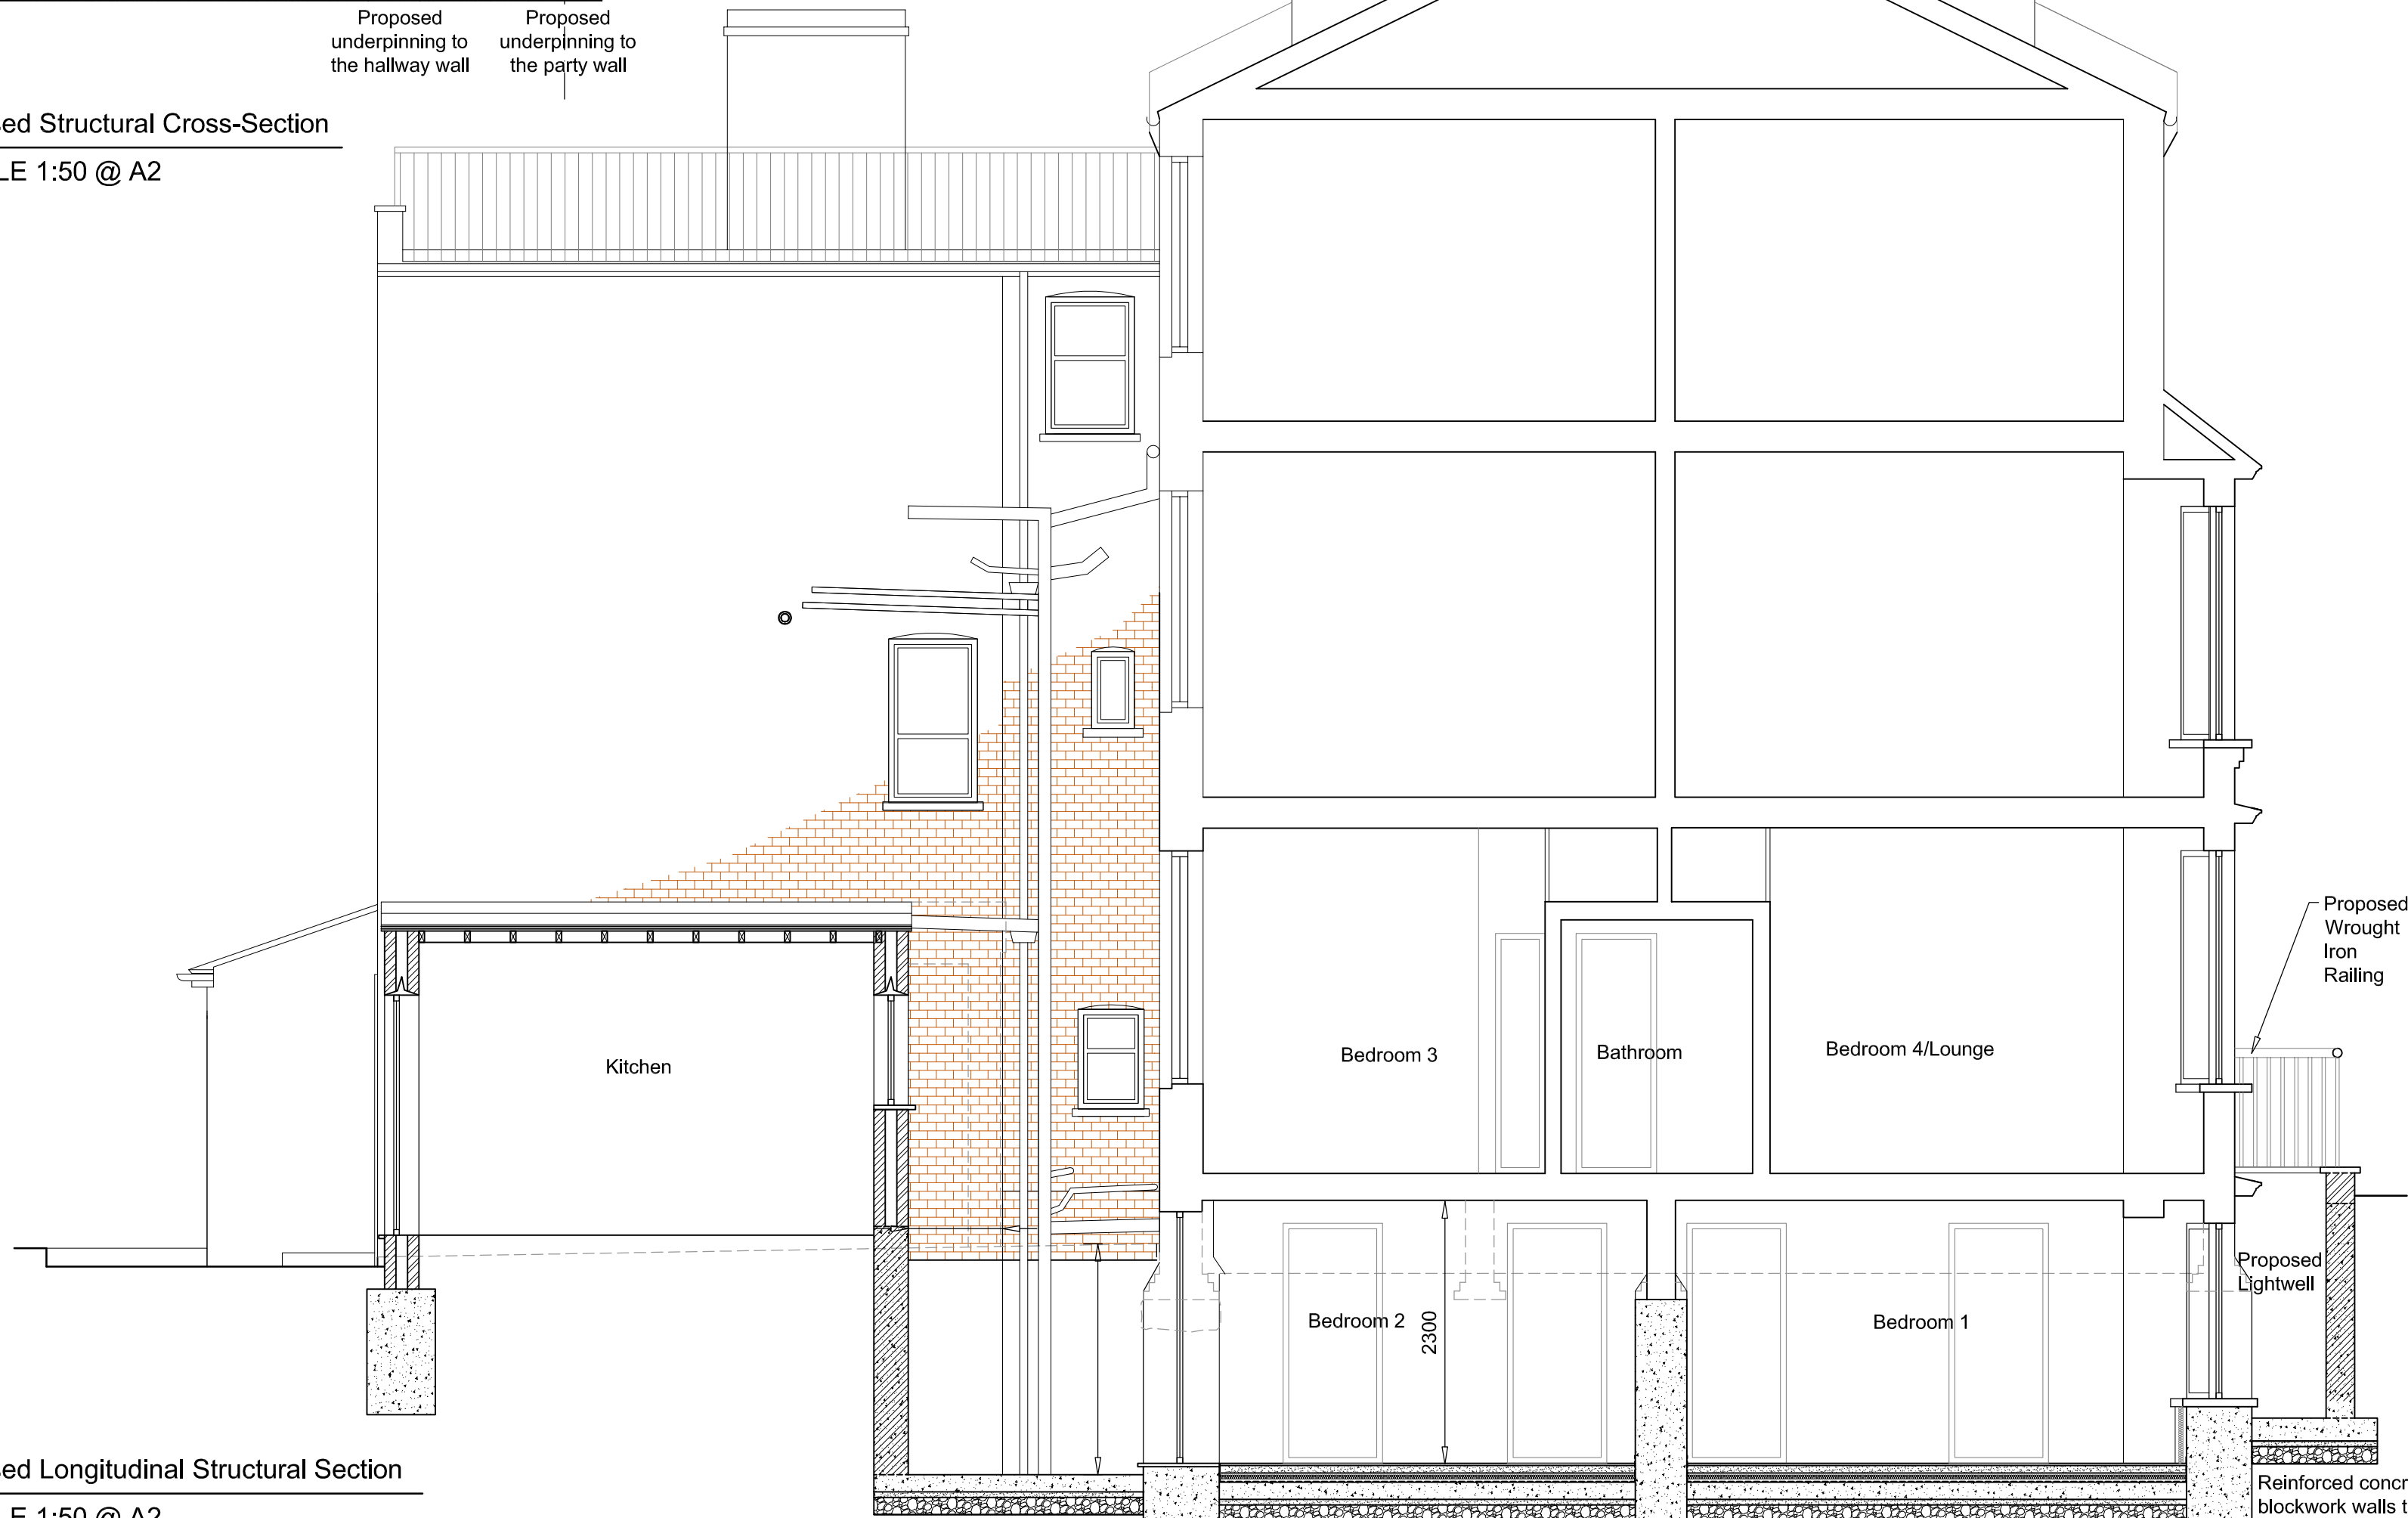

2 Proposed Longitudinal Structural Section
SCALE 1:50 @ A2

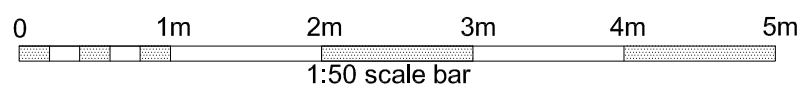

Floor Construction: Flooring over 65mm floating screed over 80mm insulation over DPC over 150 RC slab onto 50mm blinding and 150mm well compacted hardcore

Proposed Wrought Iron Railing

Proposed Lightwell

Reinforced concrete blockwork walls to the proposed light wells onto a new RC slab/raft

NOTES

Rev.	Amendments	Date	Chkd.
------	------------	------	-------

Client
Mr & Mrs A Patel

STS Structural Engineering Ltd
58 Crossway, Welwyn Garden City, Hertfordshire, AL8 7EE
Tel: 01707 695466 Fax: 01707 692006
Web: www.sts-se.co.uk Email: sia@sts-se.co.uk

PRELIMINARY FOR PLANNING ONLY

Project
36A Courthope Road
London, NW3 2LD

Title
Proposed Structural Sections

Drawn	MN	Date	Jul'10	Scale
Checked	SS	Date	Jul'10	As Shown
Approved	SS	Date	Jul'10	Size A2

Drawing No.
1006-547-S02

Rev.
-