
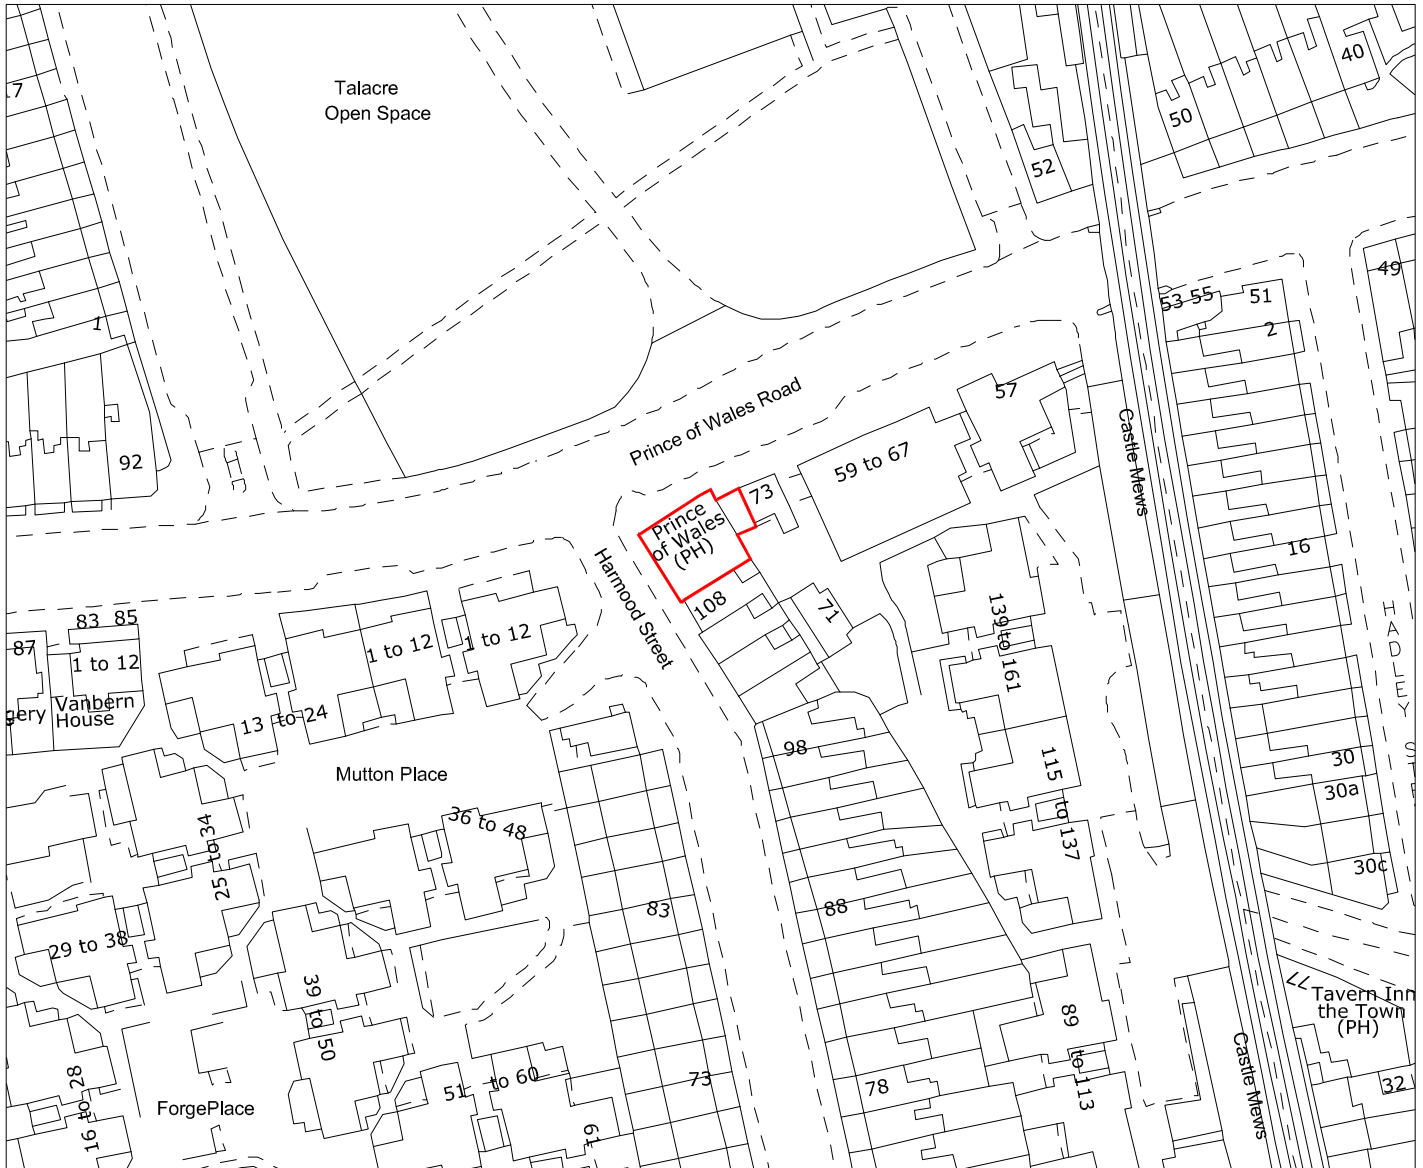


SITE LOCATION PLAN

SCALE 1:1250

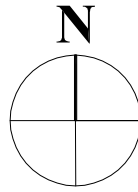

The Prince of Wales P.H.
75 Prince of Wales Road,
London,
NW5 3LT

7506/OS