

1. Do not scale from drawing.
2. The author of this drawing takes no responsibility for any dimensions obtained by measuring or scaling from this drawing and no reliance may be placed on such dimensions. If no dimension is given it is the responsibility of the recipient to ascertain the dimension specifically from the author or by site measurement.
3. The sizing of all structural and service elements must always be checked against the relevant engineer's drawings. No reliance should be placed upon sizing information shown on this drawing.
4. All areas are approximate and measured off preliminary drawings. They relate to the likely area of the building at the current state of the design and using the stated option either in accordance to client standards or the RICS Code of Measuring Practice, 6th Edition, RICS45/VA. Any decisions to be made on the basis of these predictions, whether as to project viability, pre-letting, lease agreements or the like should include due allowances for the increases and decreases inherent in the design development and building process.
5. Report all drawing errors, omissions and discrepancies to the architect.

No. 36

No. 40

▼ First Floor Ceiling Level
7170

▼ Ground Floor Ceiling Level
4061

▼ Lower Ground Floor Ceiling Level
2590

▼ First Floor Level
4321

▼ Ground Floor Level
1043

▼ Lower Ground Floor Level
145


EXISTING WINDOW
RETAINED
NEW ROOFLIGHTS
NEW SINGLE PLY FLAT ROOF
COLOUR: GREY

EXISTING WINDOW
RETAINED


EXISTING WALL
DEMOLISHED

FLAT 38B

KITCHEN/DINER

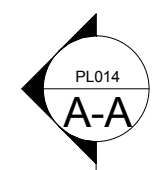

Scale 1:50

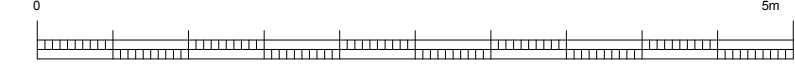

REV	DATE	NOTES
-	08.08.10	ISSUED FOR PLANNING APPROVAL

PLANNING

job title
38a Maygrove Road, Kilburn,
LONDON. NW6 2EB
drawing title / location
PROPOSED SECTION B-B

scale	status	
1:50@A3	PRELIMINARY	
project	drawing no	revision
10002	PL015	-