



Section AA

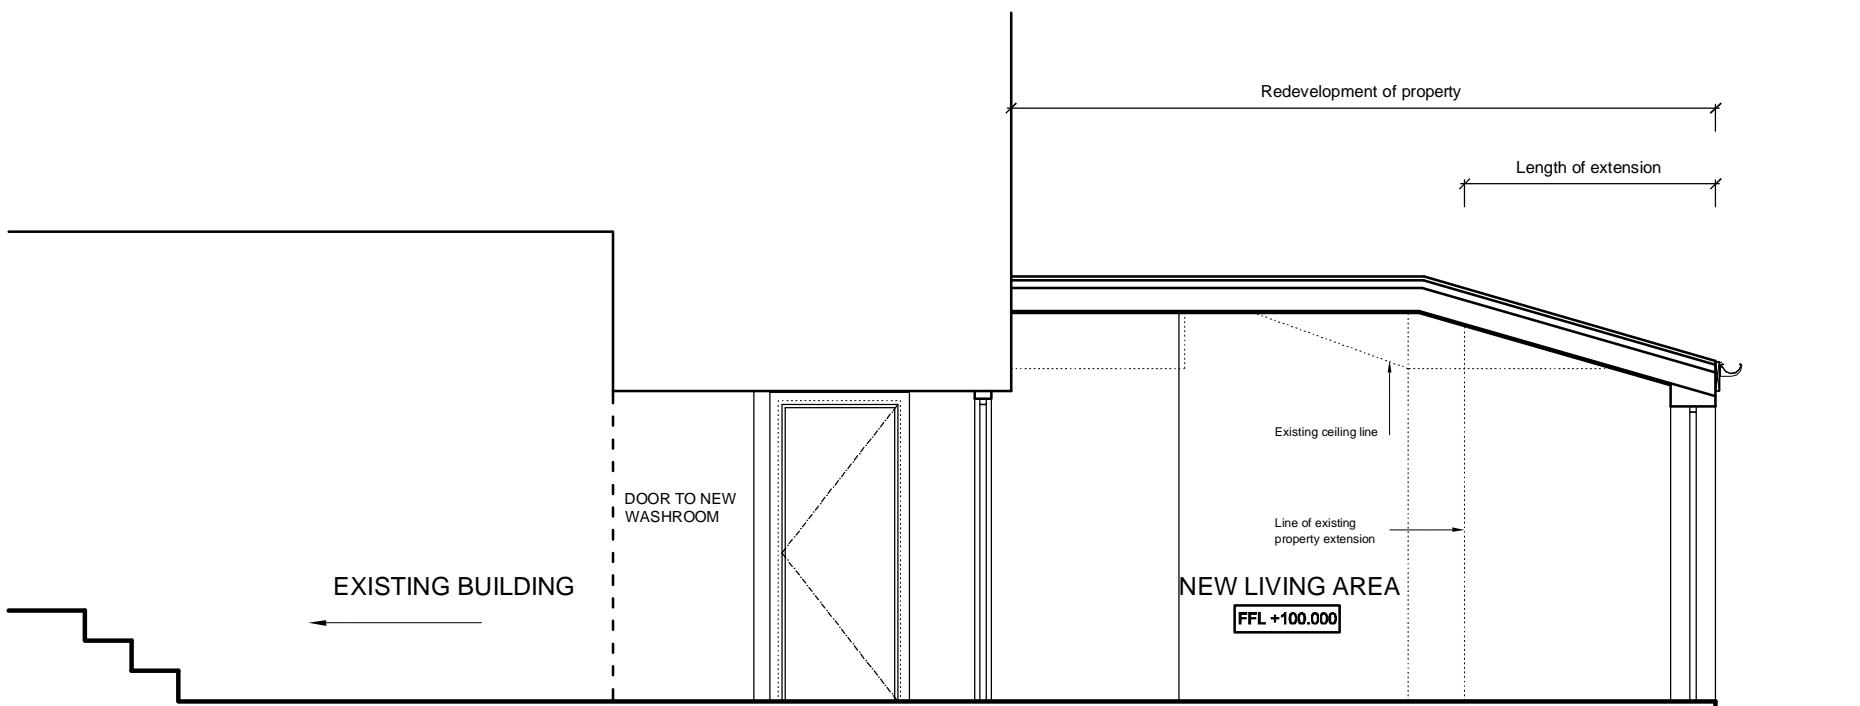

Section BB

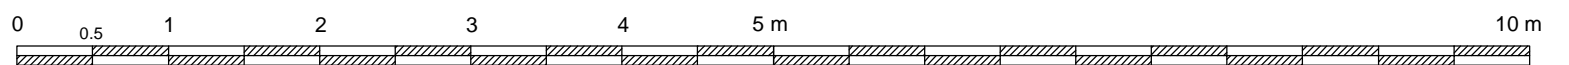

Sections

Rev.	Scale: 1:50 @ A3 Date: 30.07.2010 Drawn: TMT	Job 55 Agincourt Road London NW3 2PA	Drawing No. 05/810/105	<b>FARROW SILVERTON</b> CHARTERED ARCHITECTS & DESIGN CONSULTANTS	6 HALE LANE MILL HILL LONDON NW7 3NX tel: 020-8906 8502 fax: 020-8906 8503 e-mail: Fars1@aol.com
------	--	--	---------------------------	--	---