



1 EASTERN ROW TREE PIT SECTION
SCALE 1:20

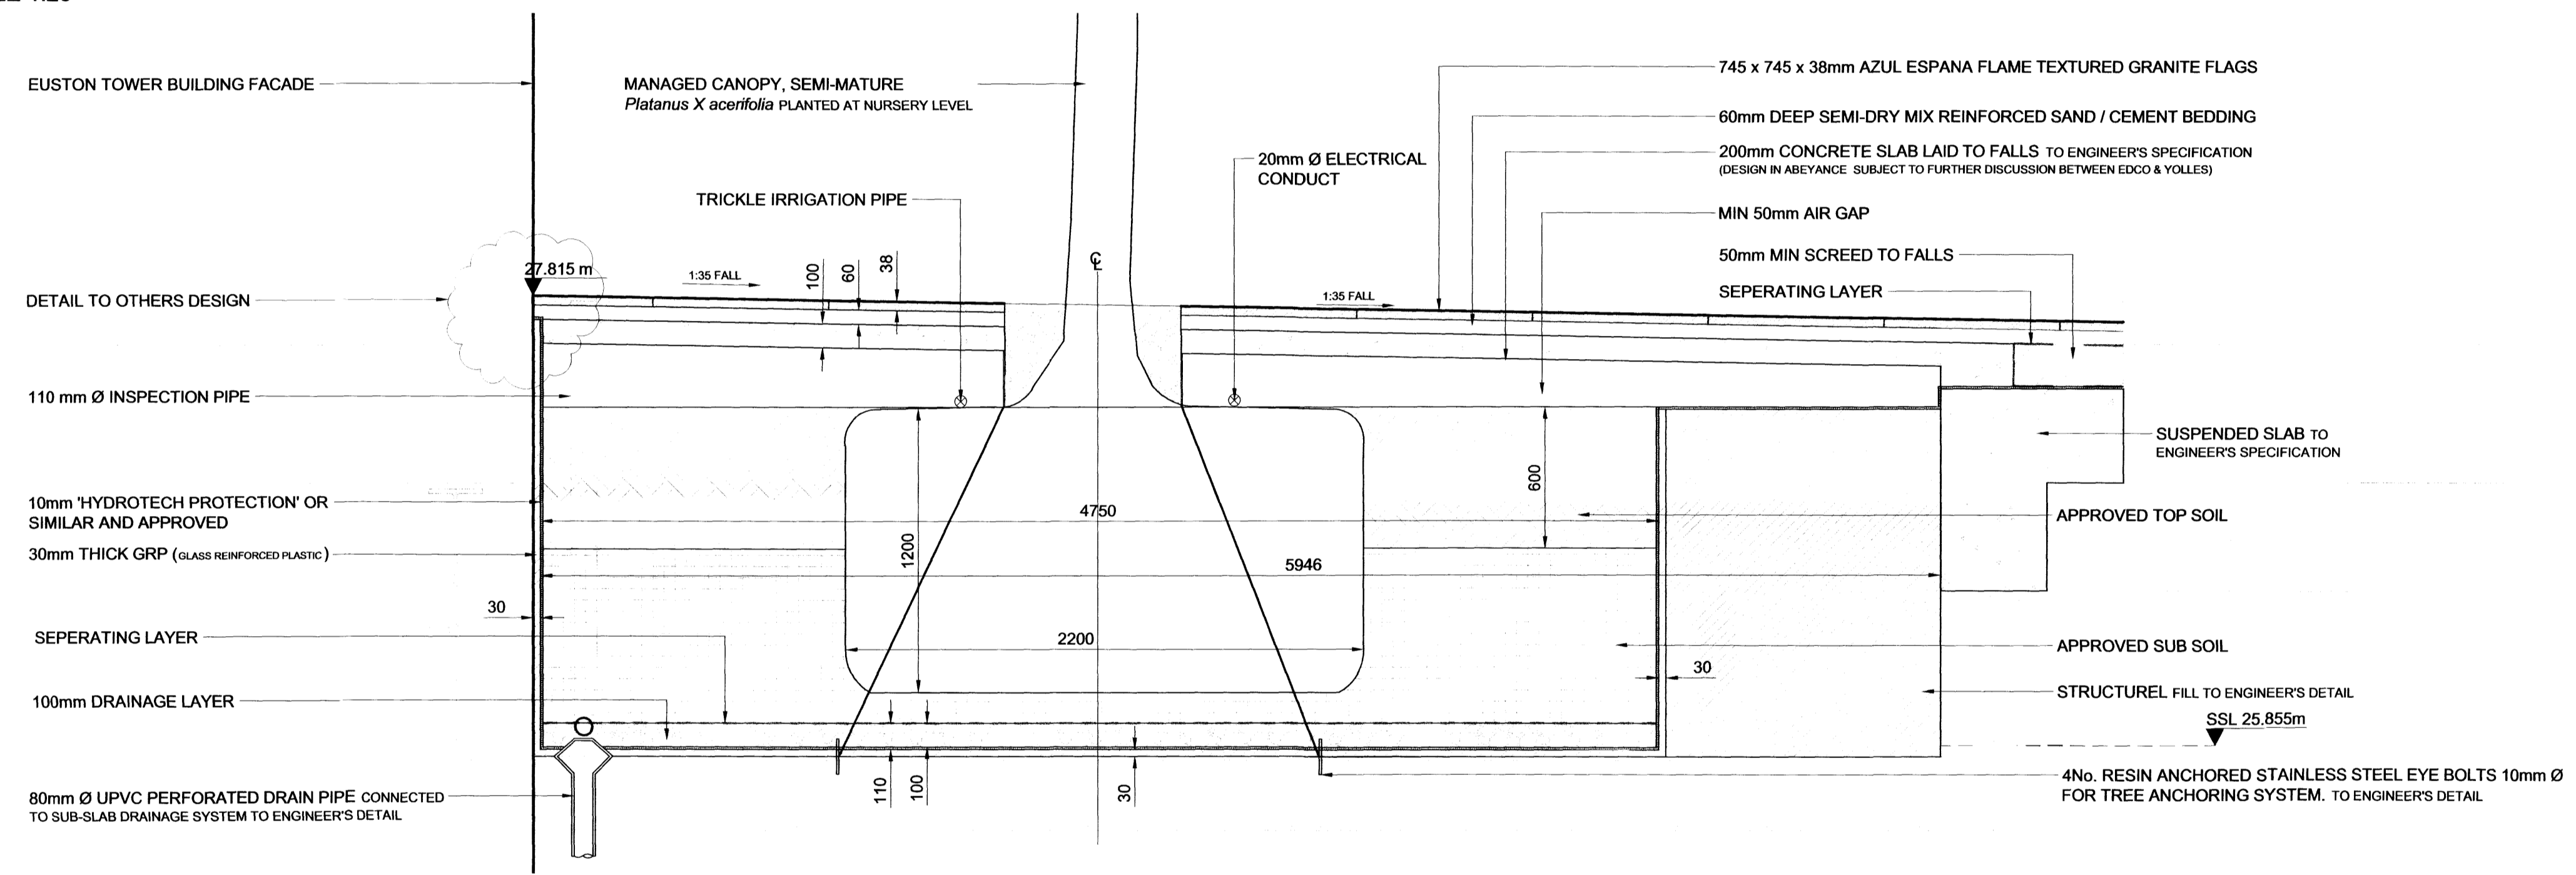

2 HENRY ST. TREE PIT SECTION
SCALE 1:20

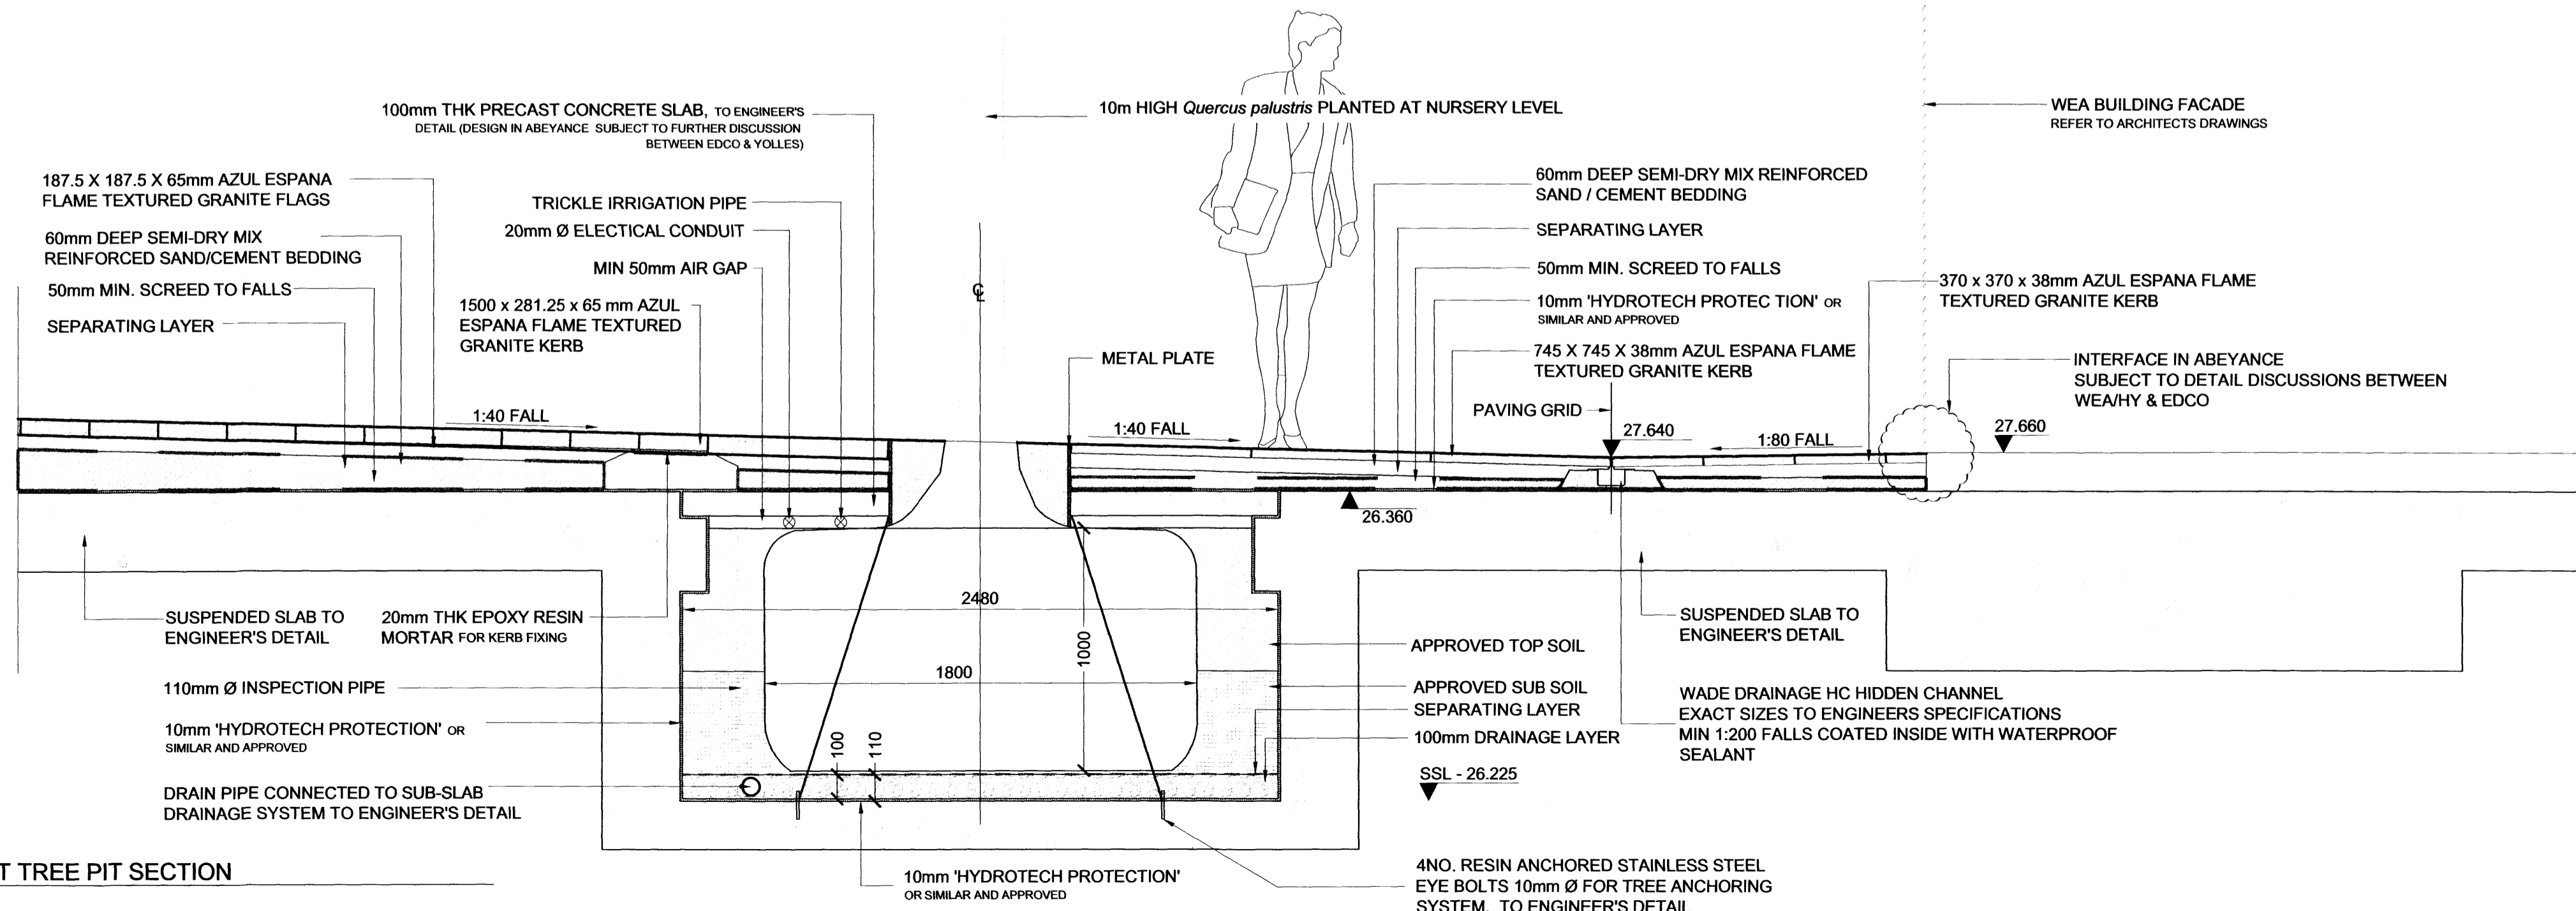

3 BROOK STREET TREE PIT SECTION
SCALE 1:20

no.	revision	date	by	check			
DO NOT SCALE							
Copyright EDCO Design Chartered Landscape Architects 2006							
status	PLANNING						
project	REGENT'S PLACE - NEQ						
client	BRITISH LAND						
architect	WEA/M+M						
engineer	HY						
 EDCO Design							
<small>EDCO Design London Limited Chartered Landscape Architects Dunton House, 4th floor Amity Grove London SW20 0LQ tel: 020 8944 9856 fax: 020 8944 3700 E-mail: mail@edcodesign.com</small>							
LANDSCAPE DETAILS							
scale	AS SHOWN	drawn by	MA	date	20 05 10	checked	AM
contract	C326	drawing	D9000	rev			

03/08/2010 P:\Contracts\C326 - NEQ01-EDCO DRAWINGS\ID-0900 - Details and Sections\C326D9000-PLANNING SECTIONS_1-3.dwg