




4 745x745x38mm GRANITE PAVING ON SUSPENDED SLAB
SCALE 1:5

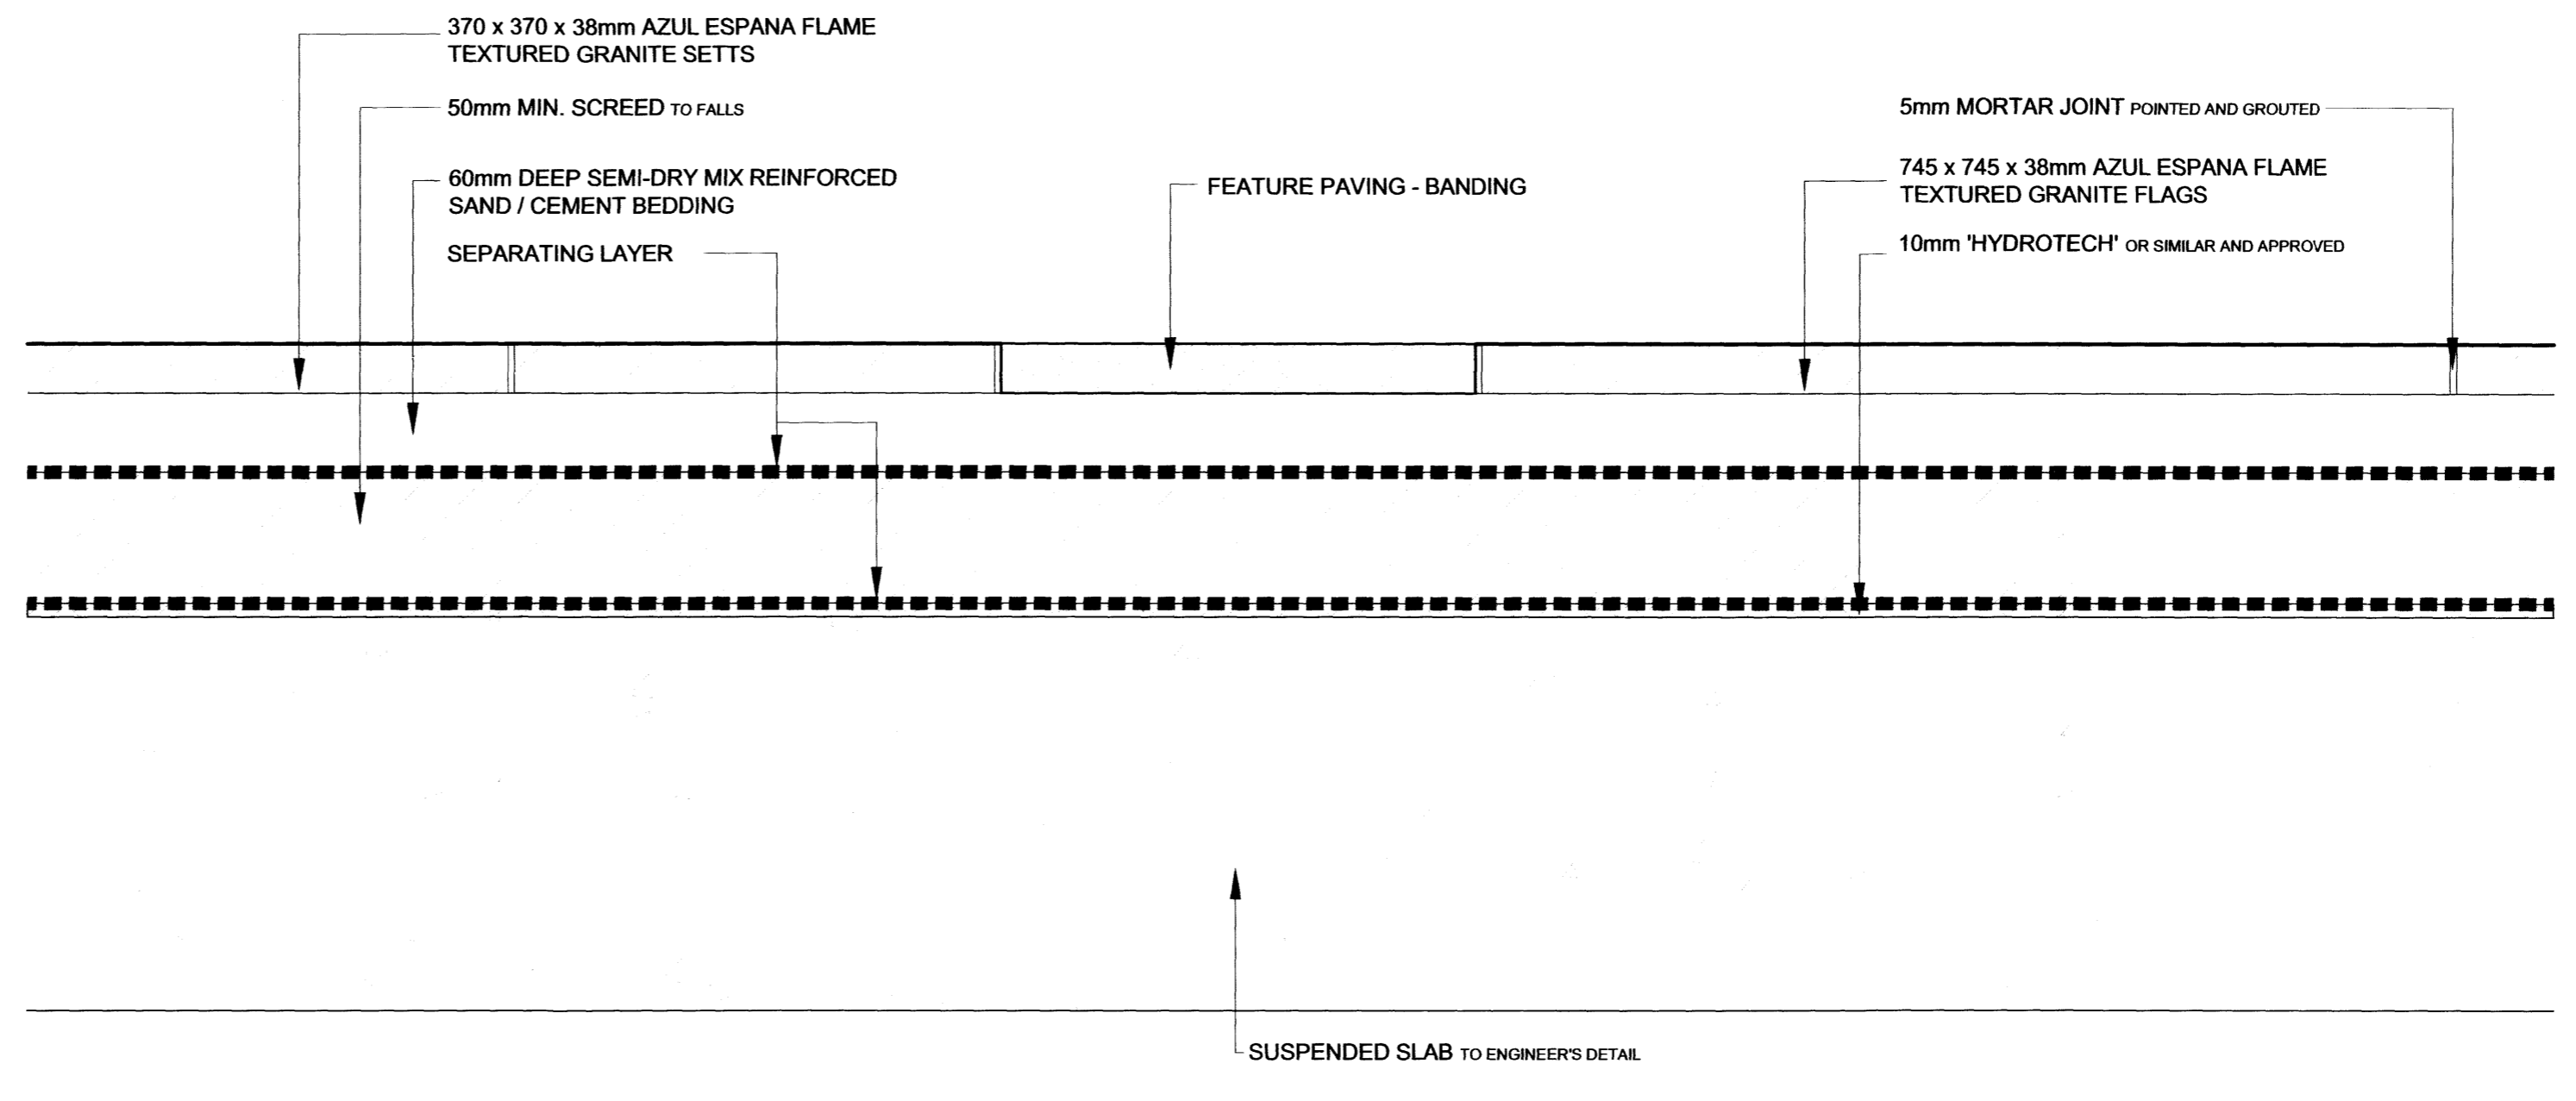


5 FEATURE PAVING - TRITON SQUARE BANDING
SCALE 1:5

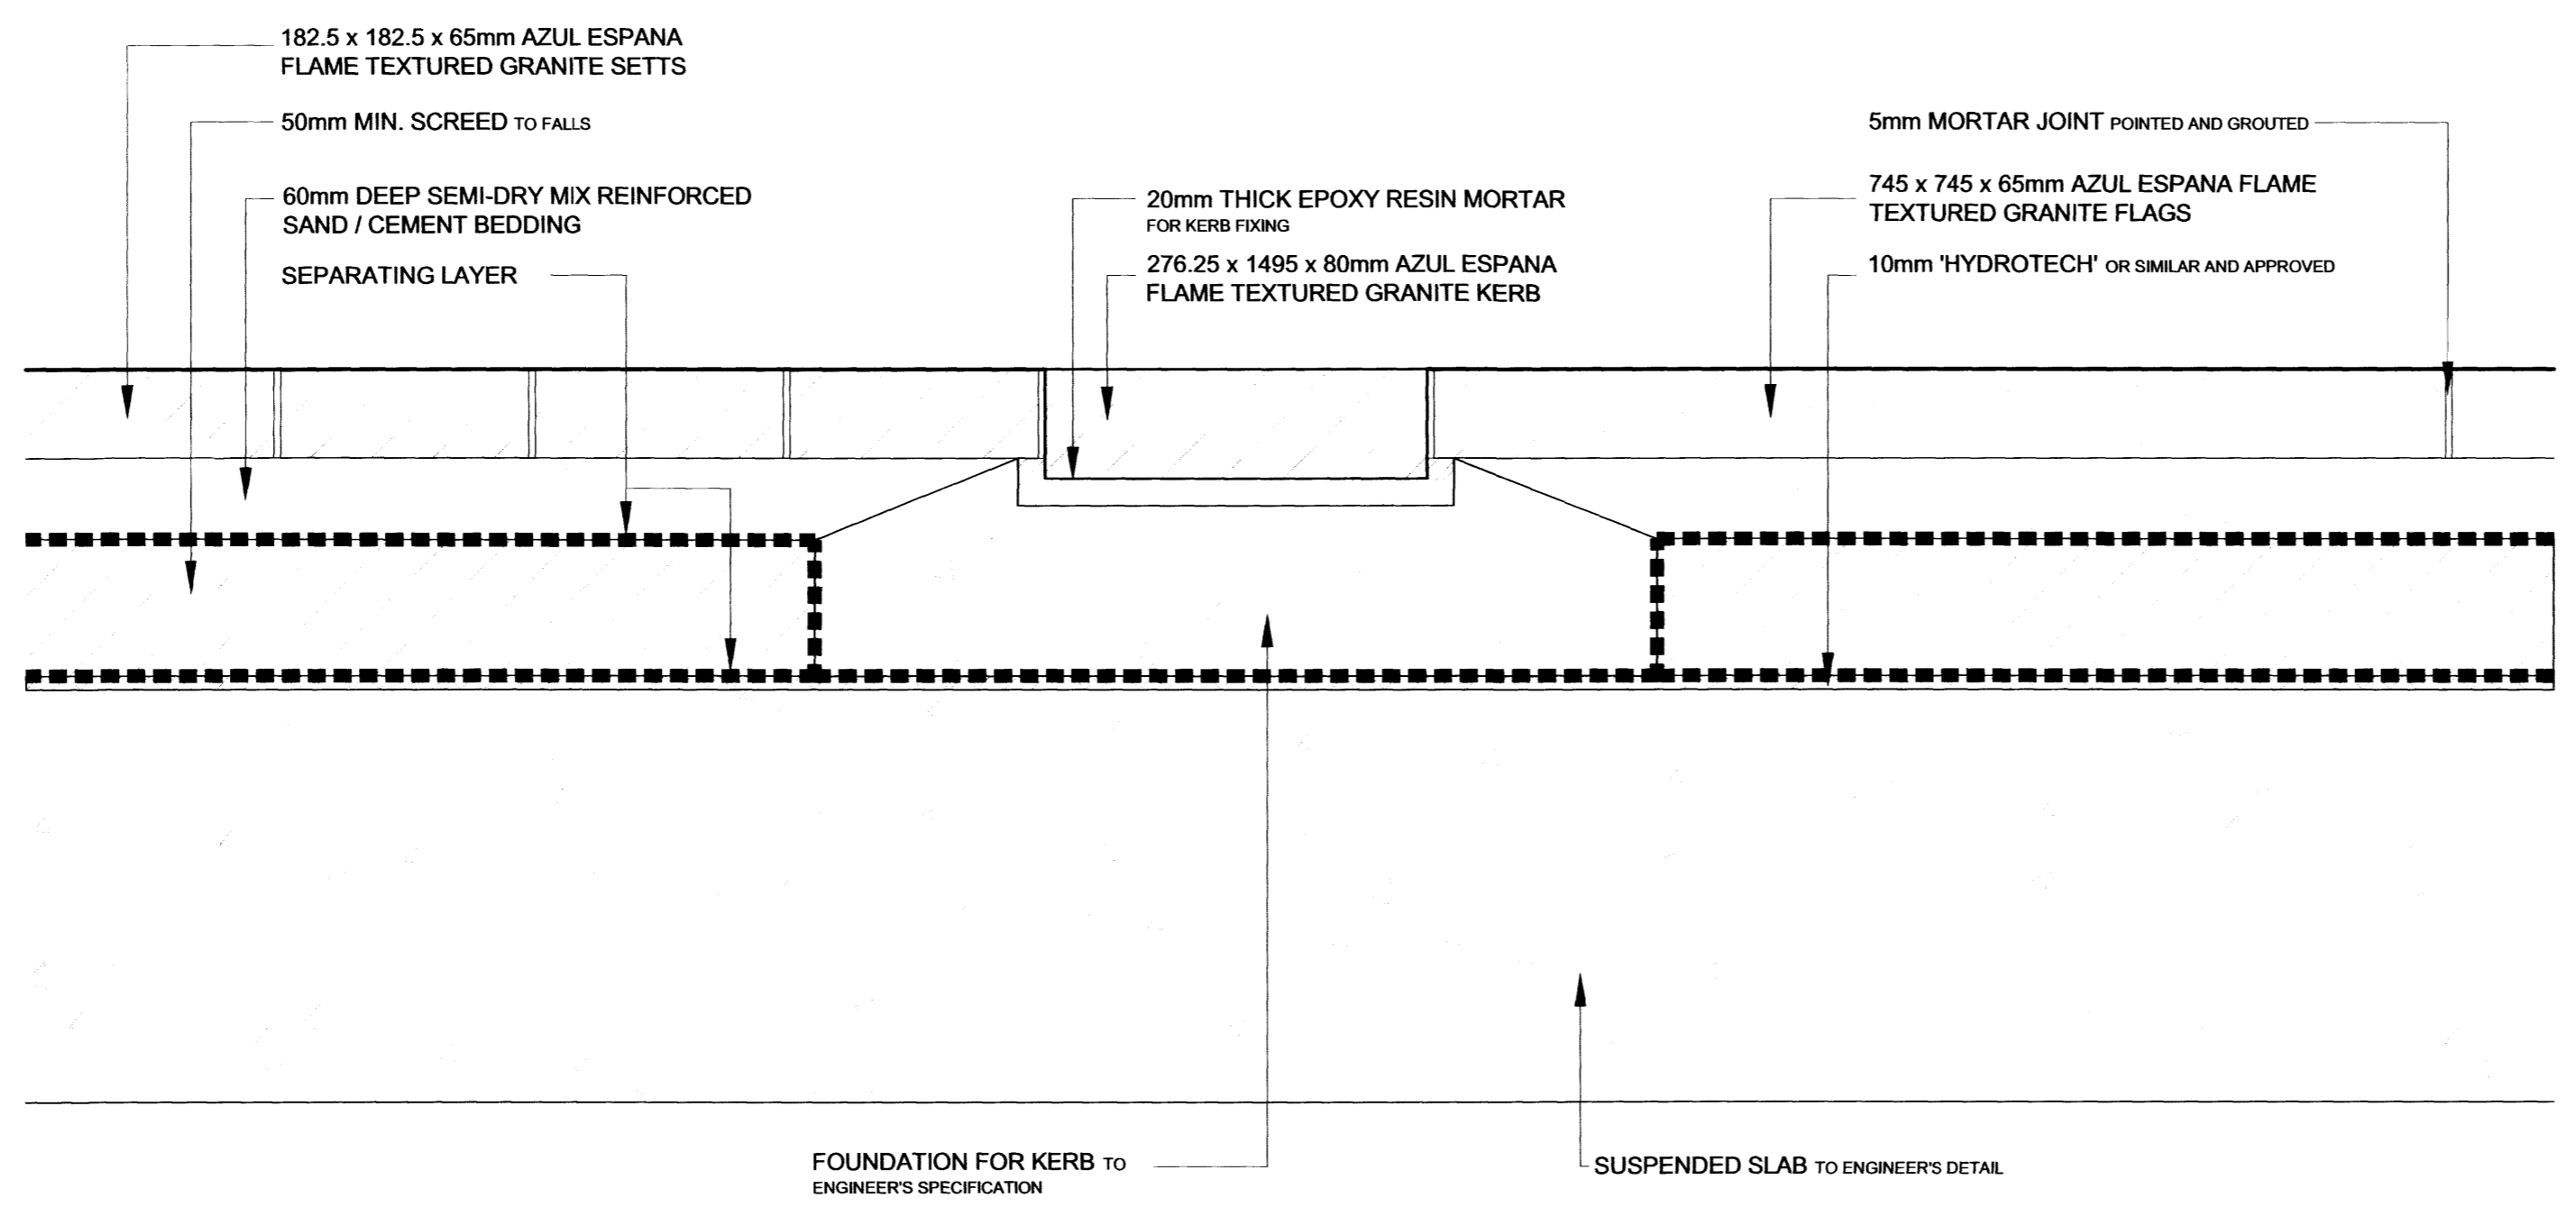

6 FLUSH KERB DETAIL MATERIAL CHANGE ON SUSPENDED SLAB
SCALE 1:5

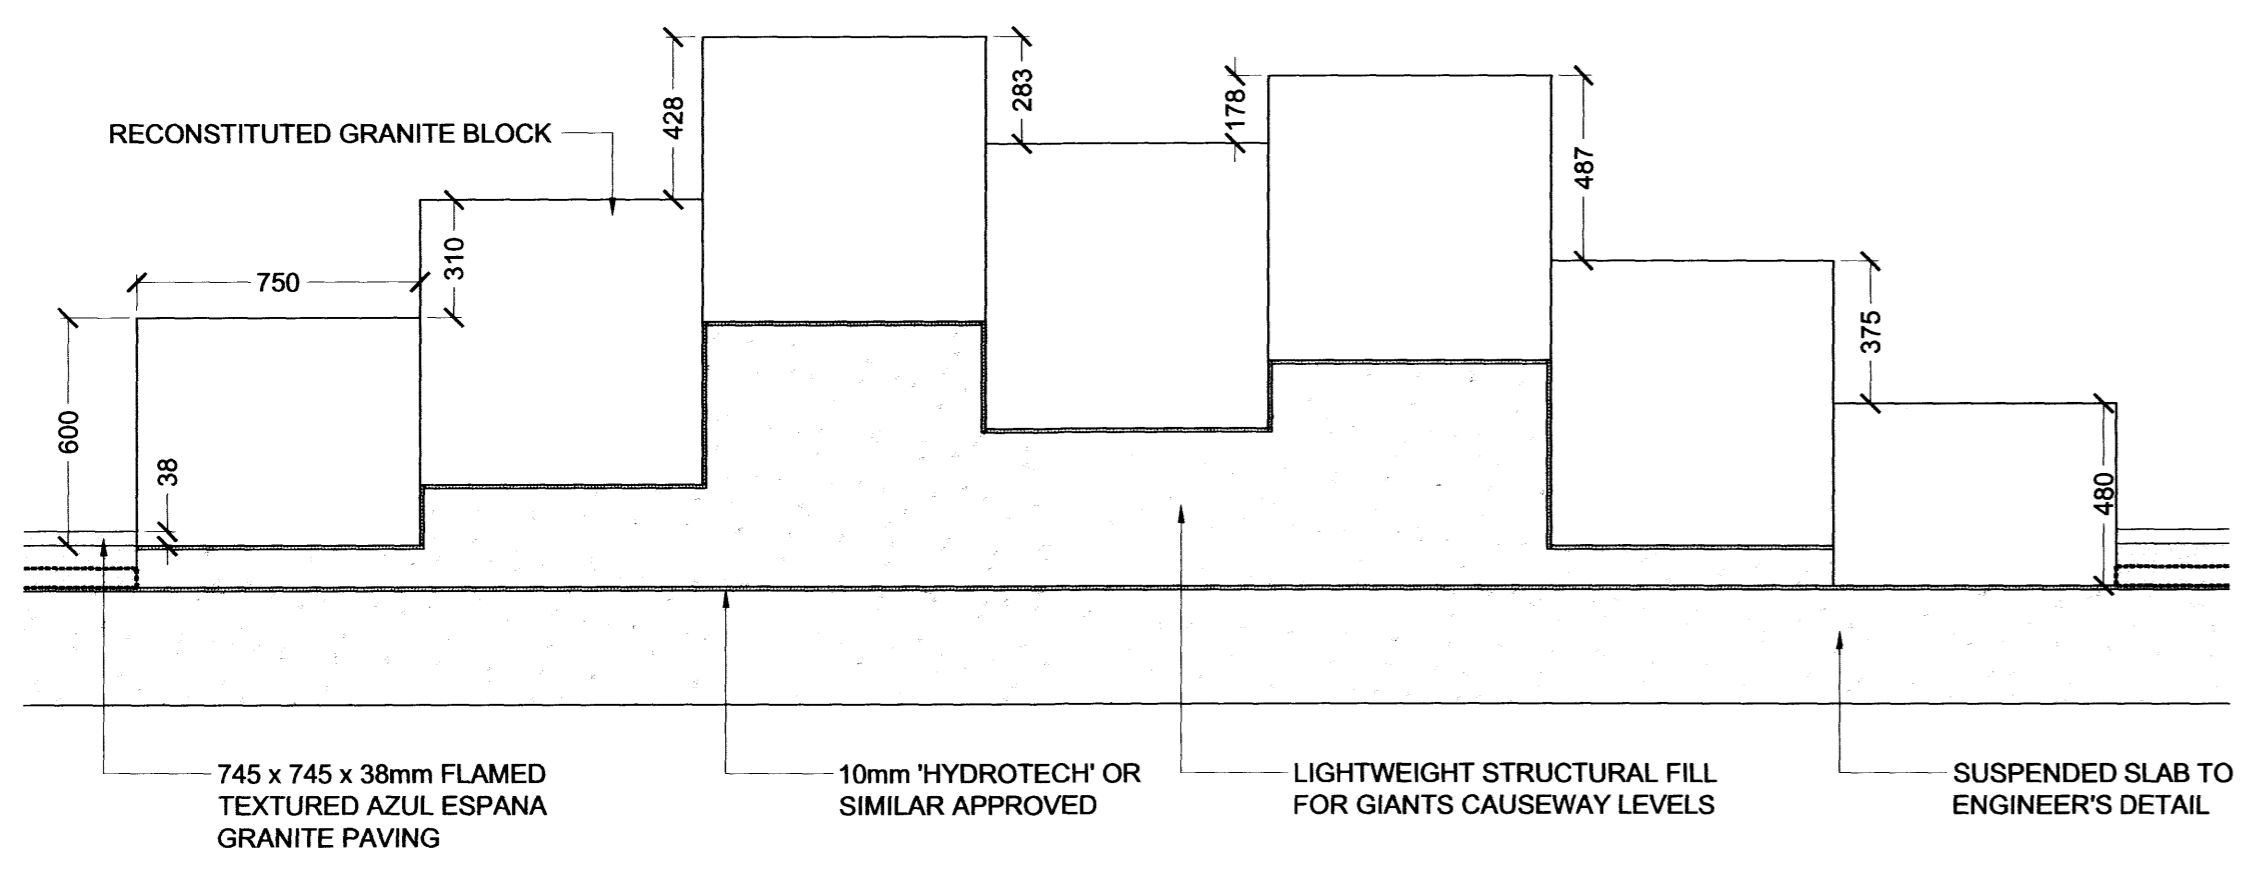

7 GIANTS CAUSEWAY SECTION
SCALE 1:20

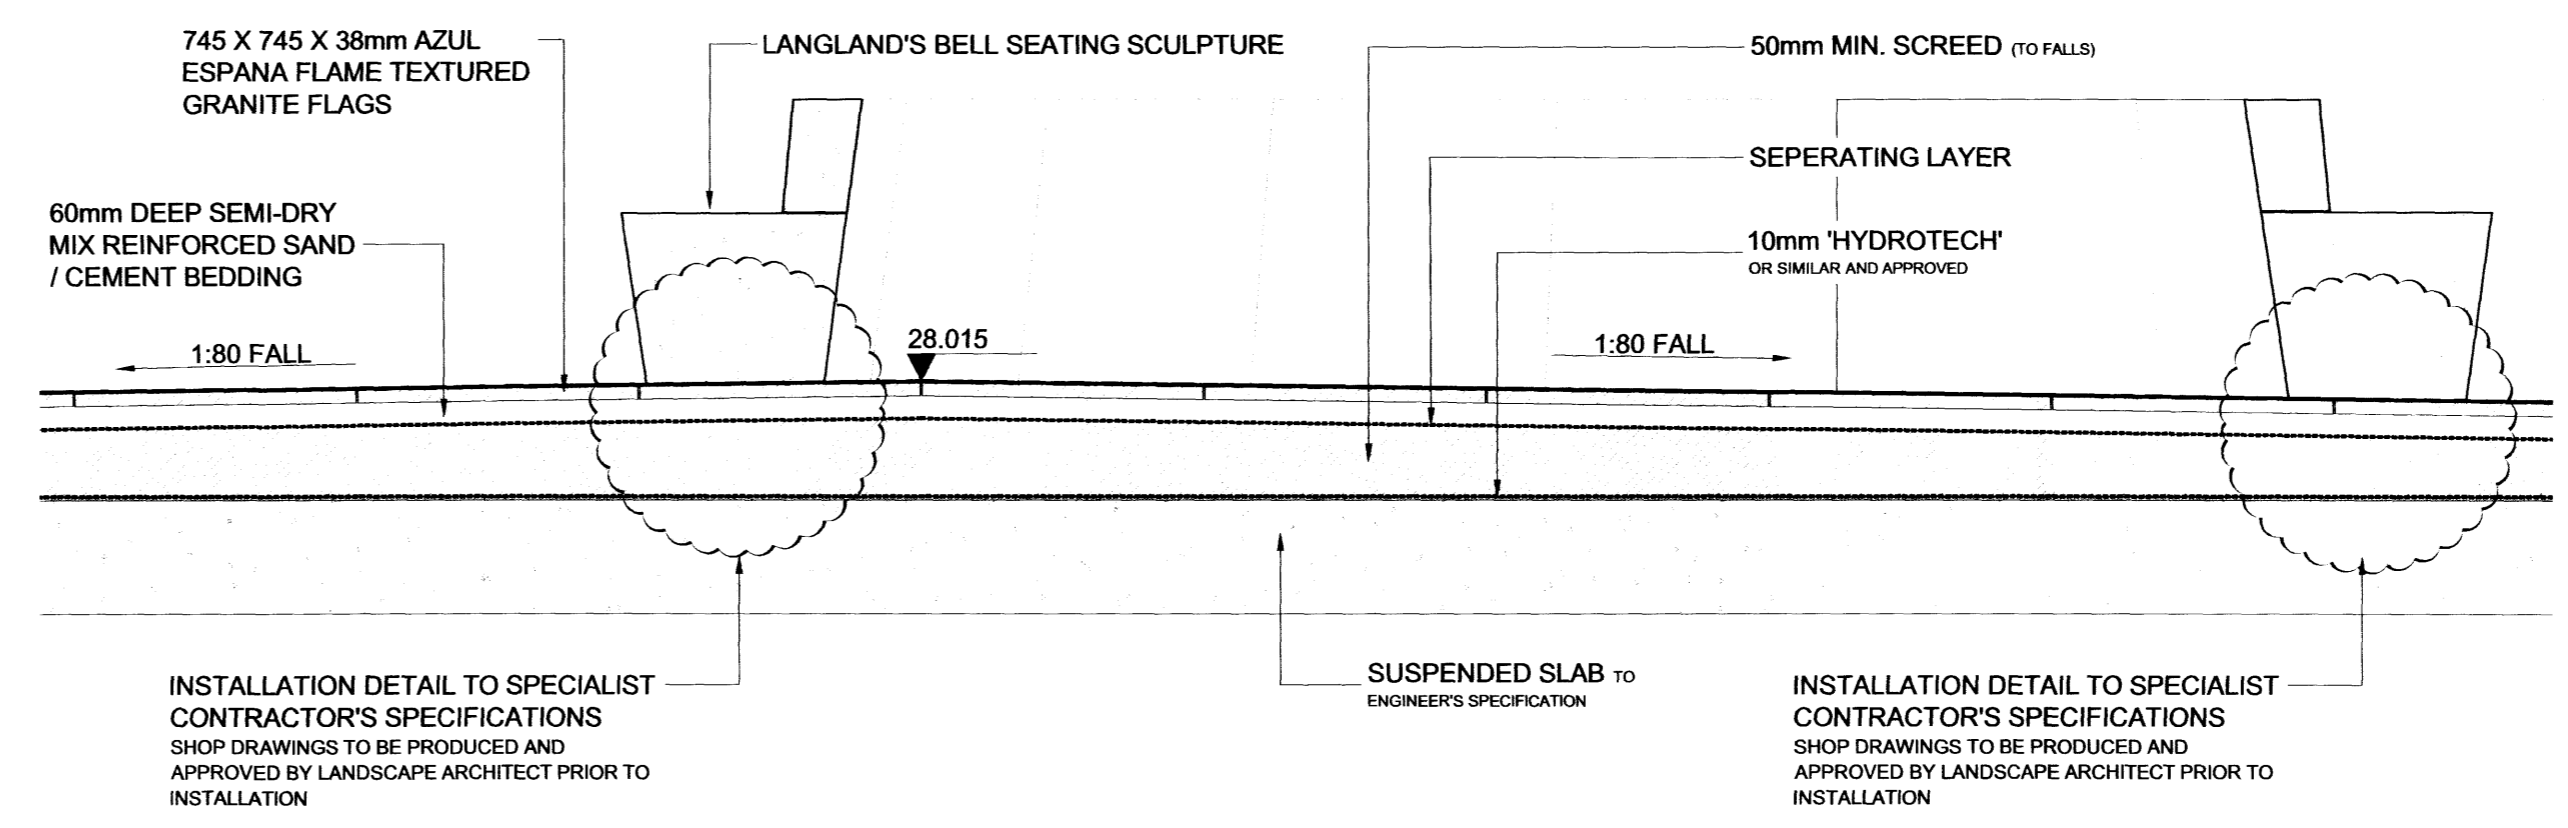

8 LANGLAND'S BELL SEATING SCULPTURE
SCALE 1:20

A	Section 8 Amended	17 06 10	AM
na.	revision	date	by

DO NOT SCALE
Copyright EDCO Design Chartered Landscape Architects 2006

status
PLANNING

project
REGENT'S PLACE - NEQ

client
BRITISH LAND

architect
WEAM+M

engineer
HY

EDCO Design
EDCO Design London Limited
Chartered Landscape Architects
Durham House, 4th floor
Amley Grove
London
SW20 0LQ
tel: 020 8944 9856
fax: 020 8946 3220
E-mail: mail@edcodesign.com

LANDSCAPE DETAILS

scale	AS SHOWN	drawn by	MA	date	20 05 10	checked	AM
contract	C326	drawing	D9001	rev			A