




12 TYPICAL BUILDING PAVEMENT/KERB DETAIL  
SCALE 1:5

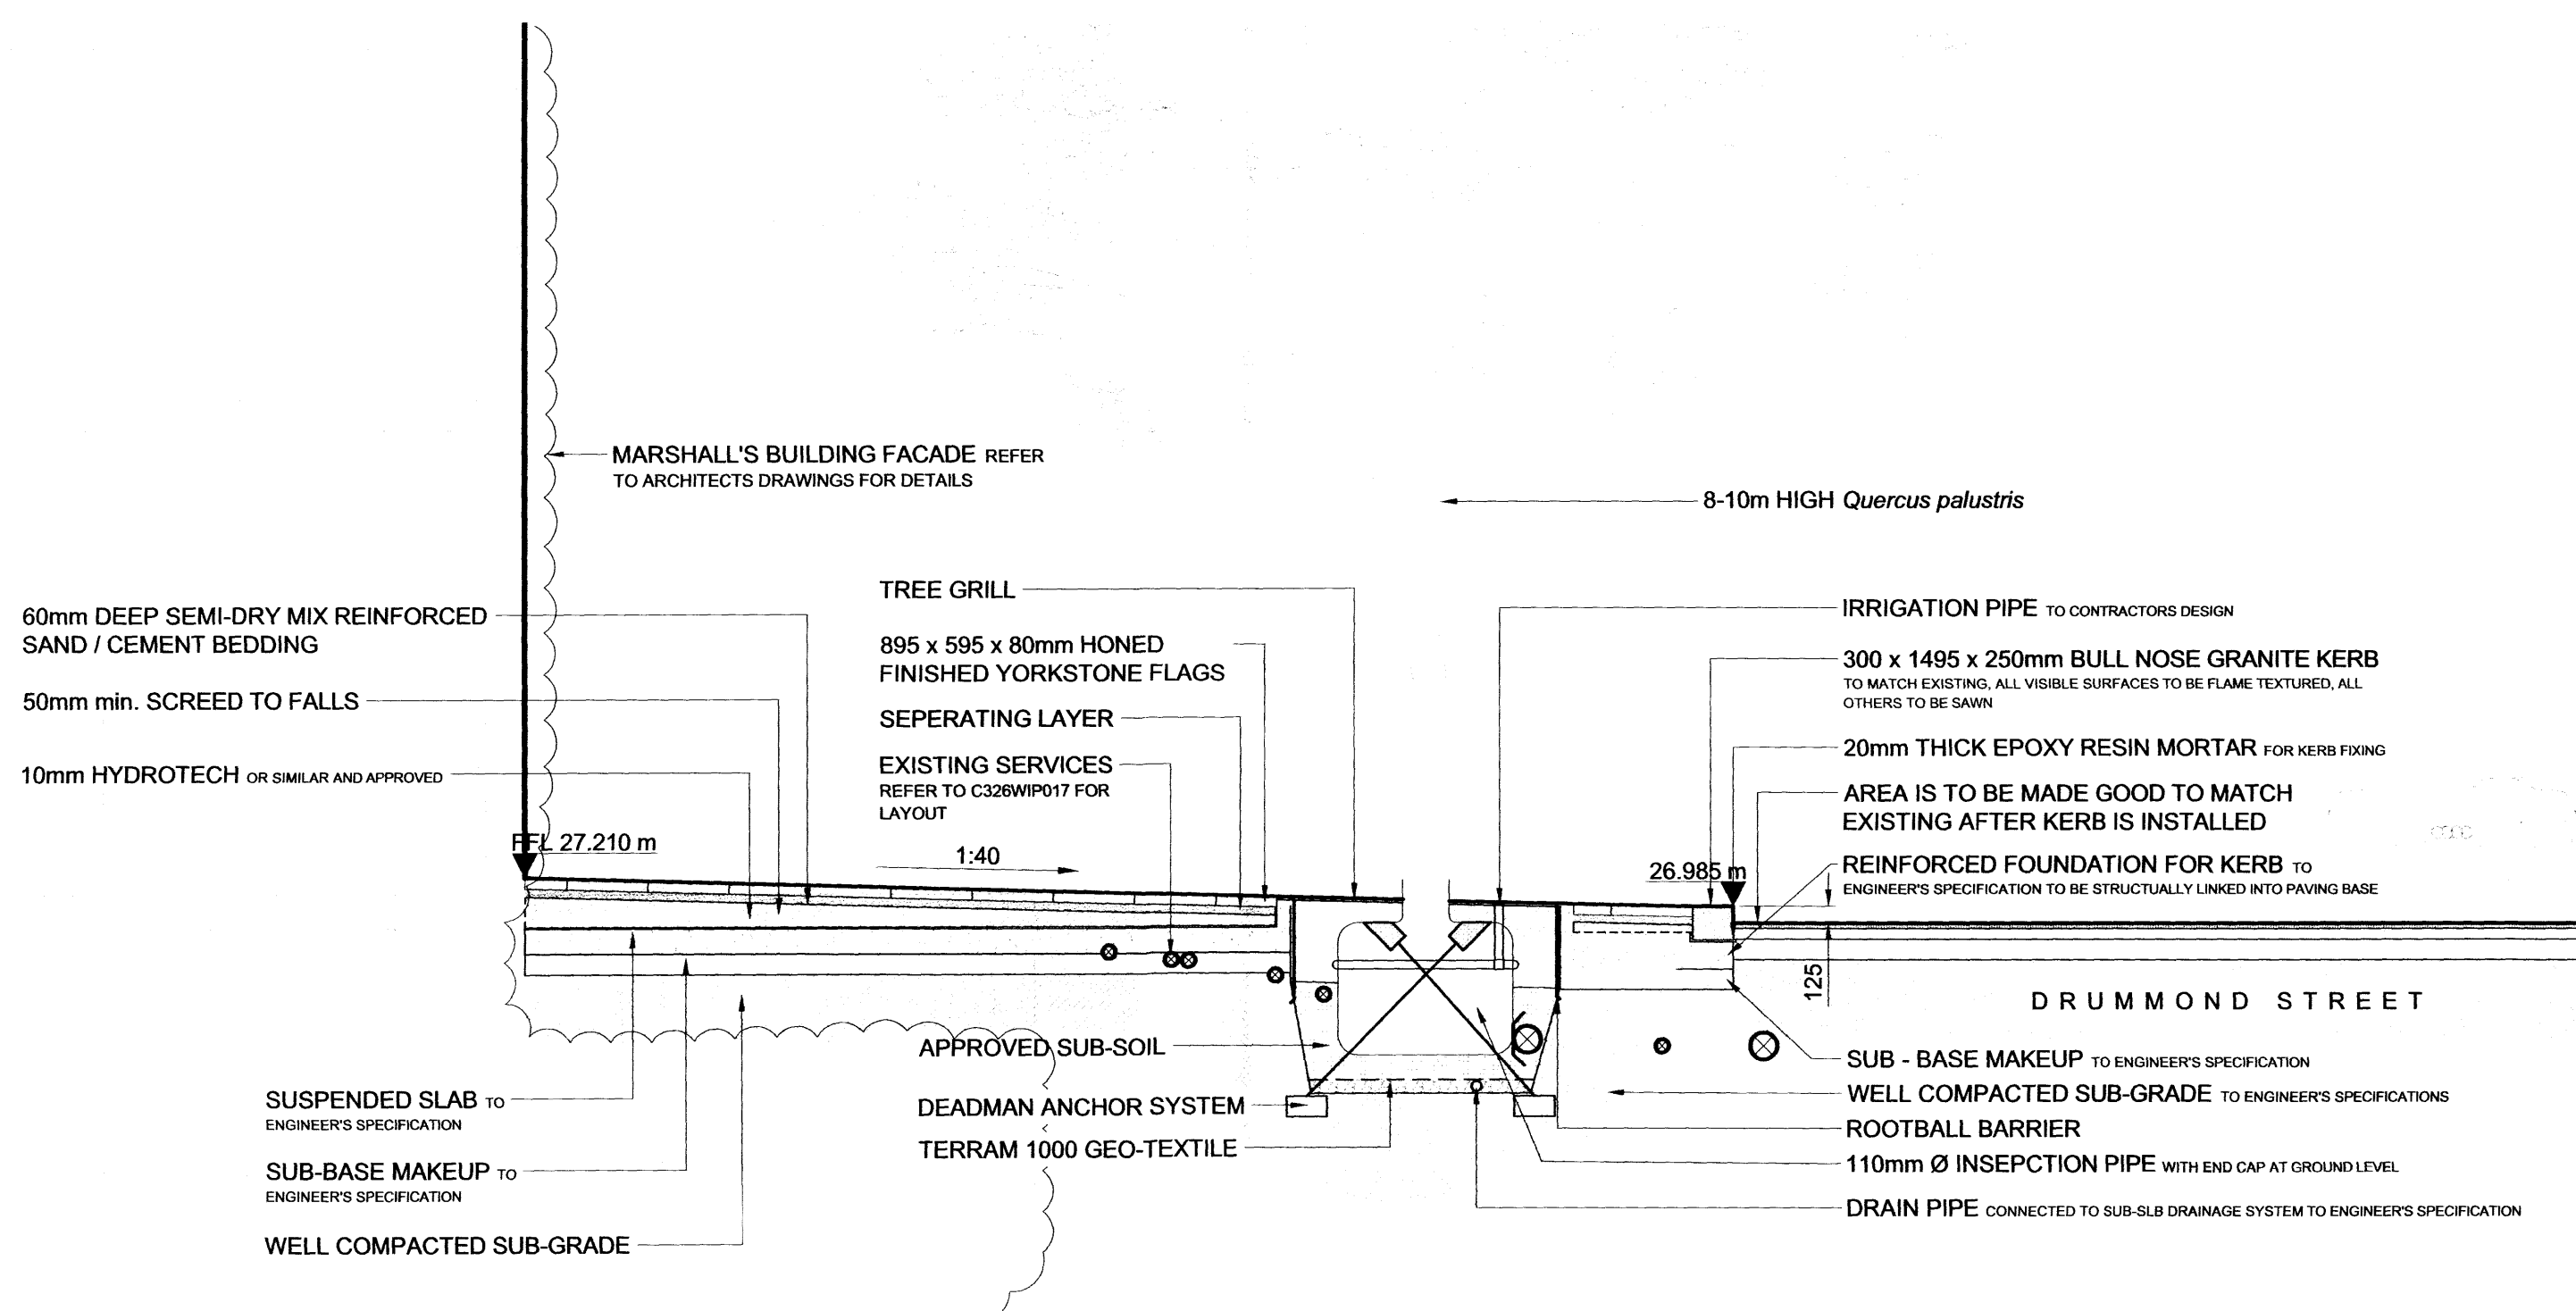

13 RESIDENTIAL BUILDING & DRUMMOND ST. SECTION  
SCALE 1:50

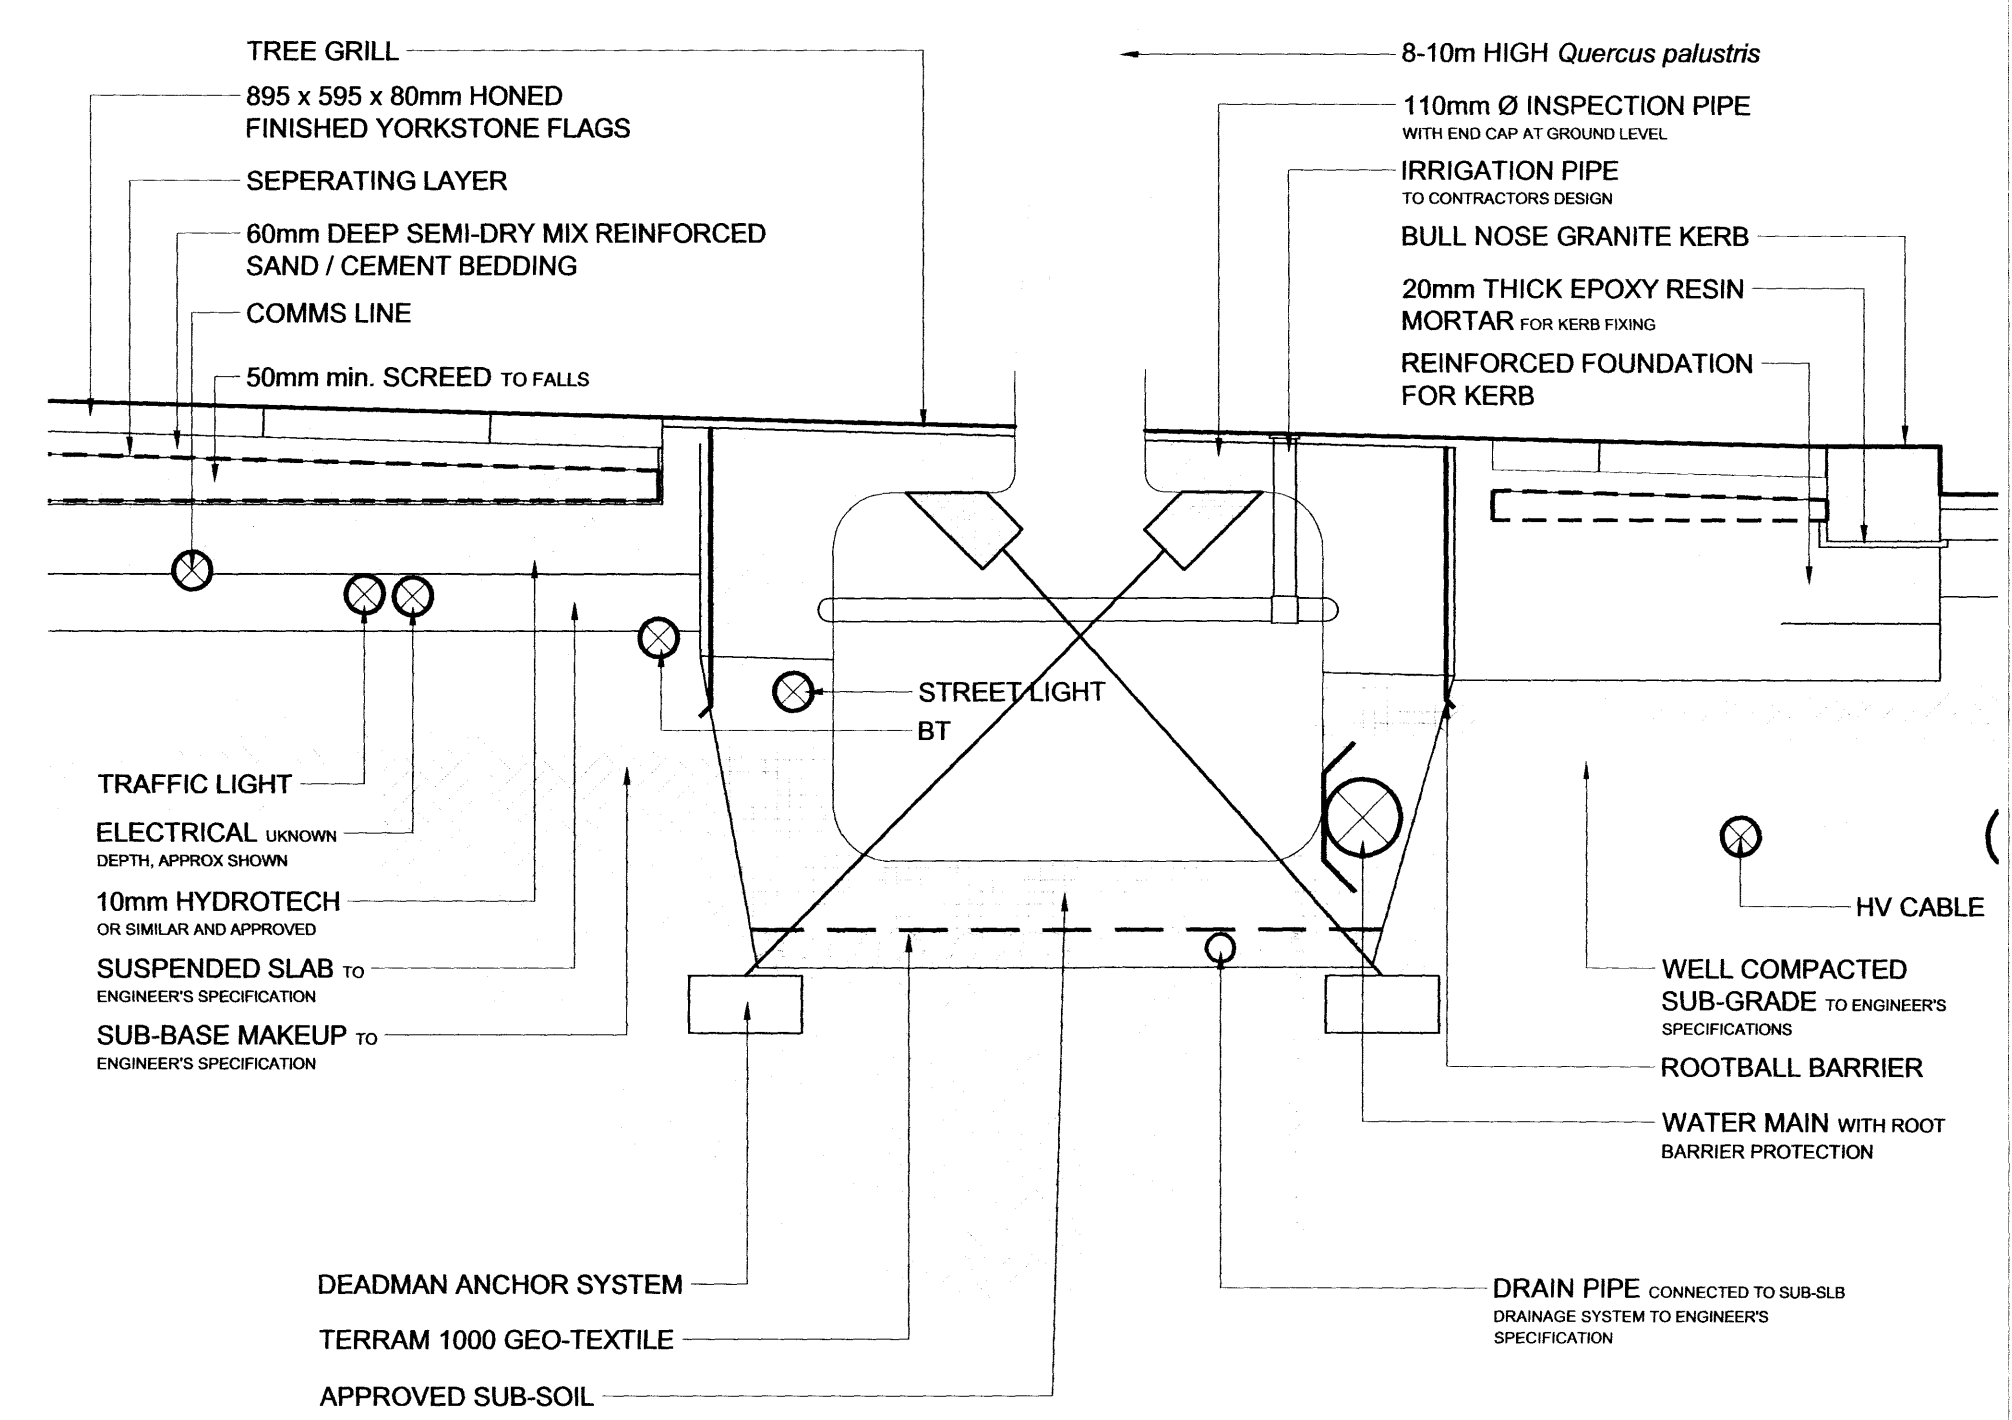

13a DRUMMOND ST. TREE PIT  
SCALE 1:20

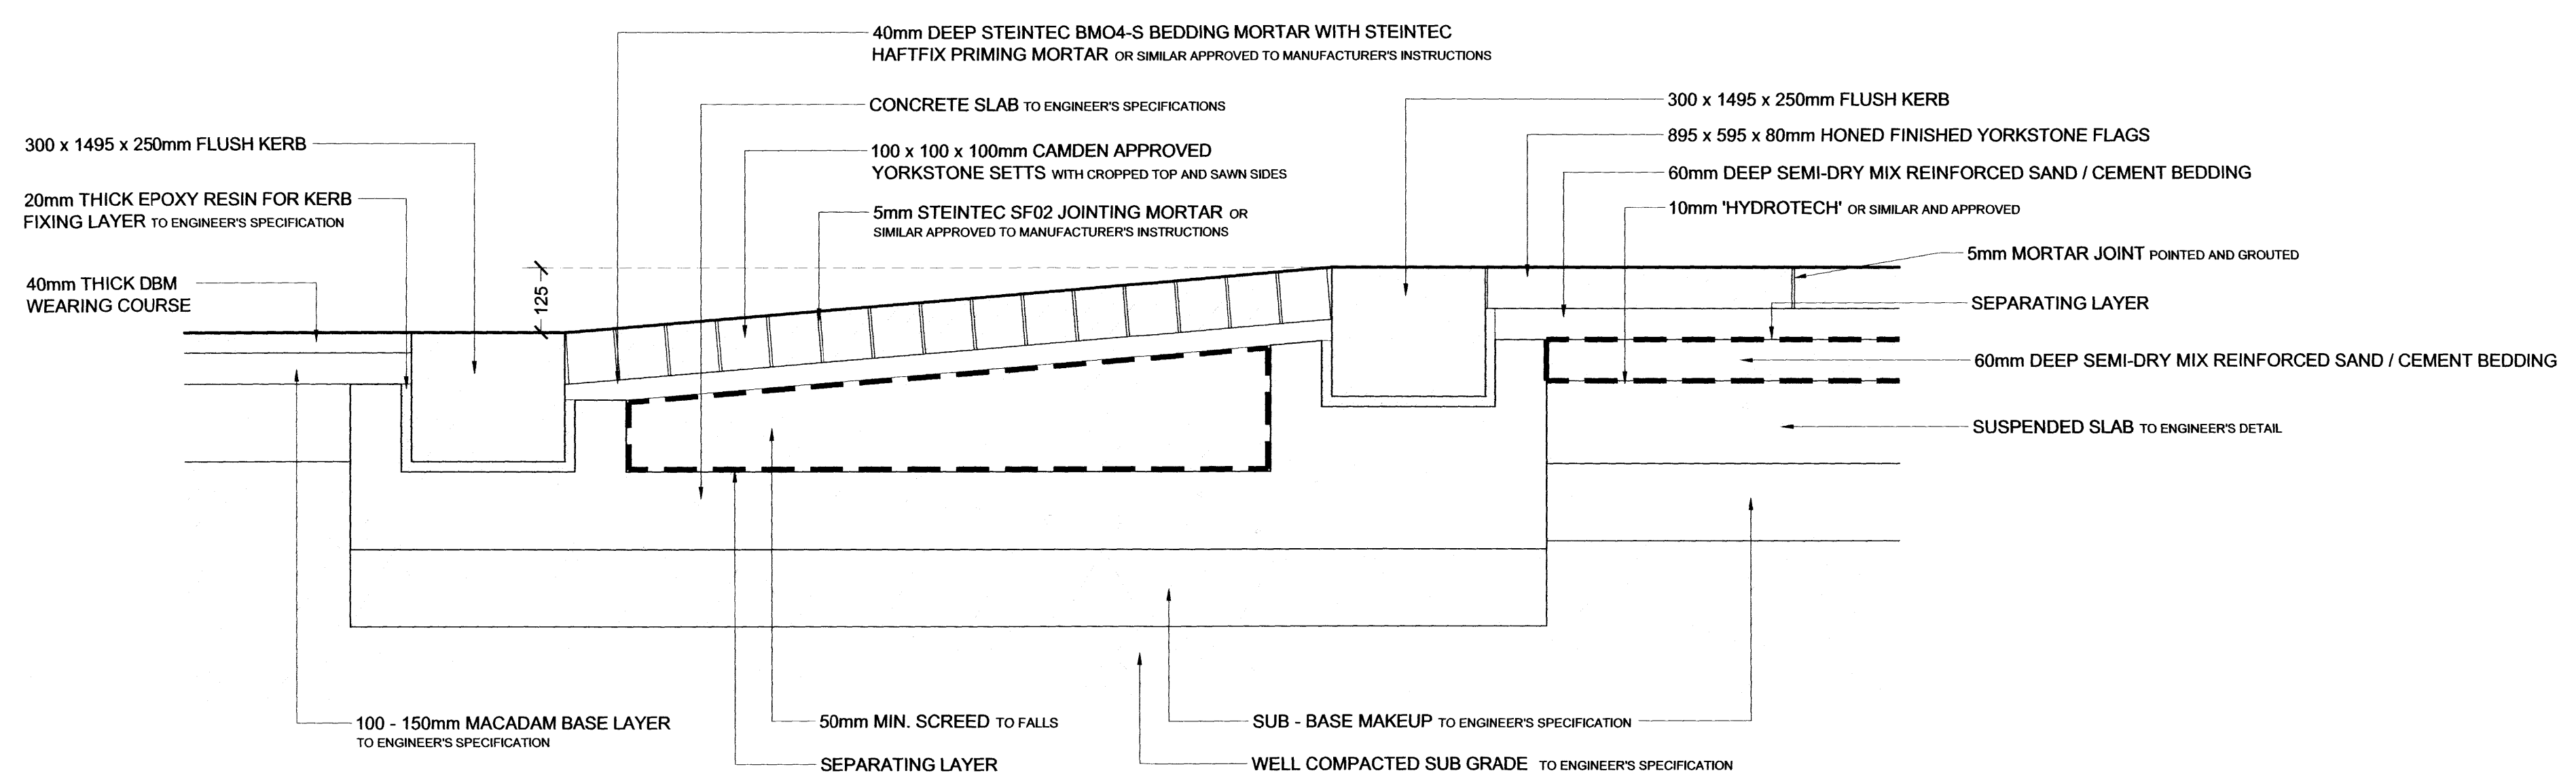


14 TYPICAL RAMP ENTRANCE TO BASEMENT DETAIL  
SCALE 1:10

no.	revision	date	by	check

DO NOT SCALE  
Copyright EDCO Design Chartered Landscape Architects 2006

status **PLANNING**  
project **REGENT'S PLACE - NEQ**  
client **BRITISH LAND**  
architect **WEAM+M**  
engineer **HY**

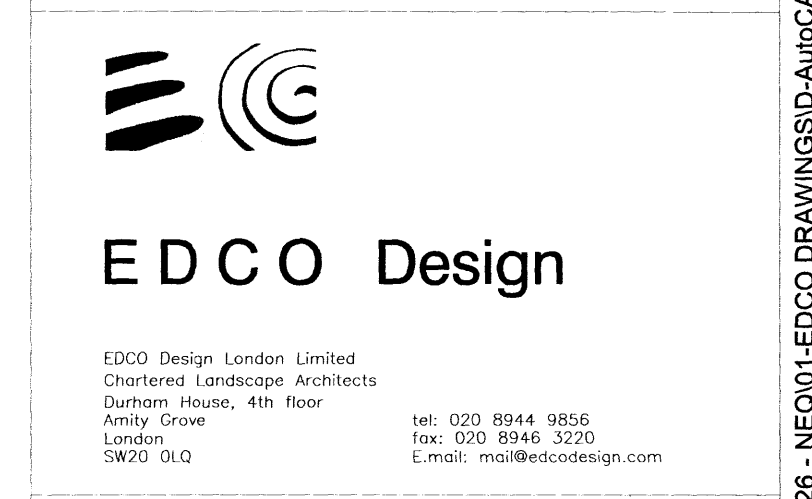

LANDSCAPE DETAILS

scale	AS SHOWN	drawn by	MA	date	21 05 10	checked	AM
contract	C326	drawing	D9003	rev			