


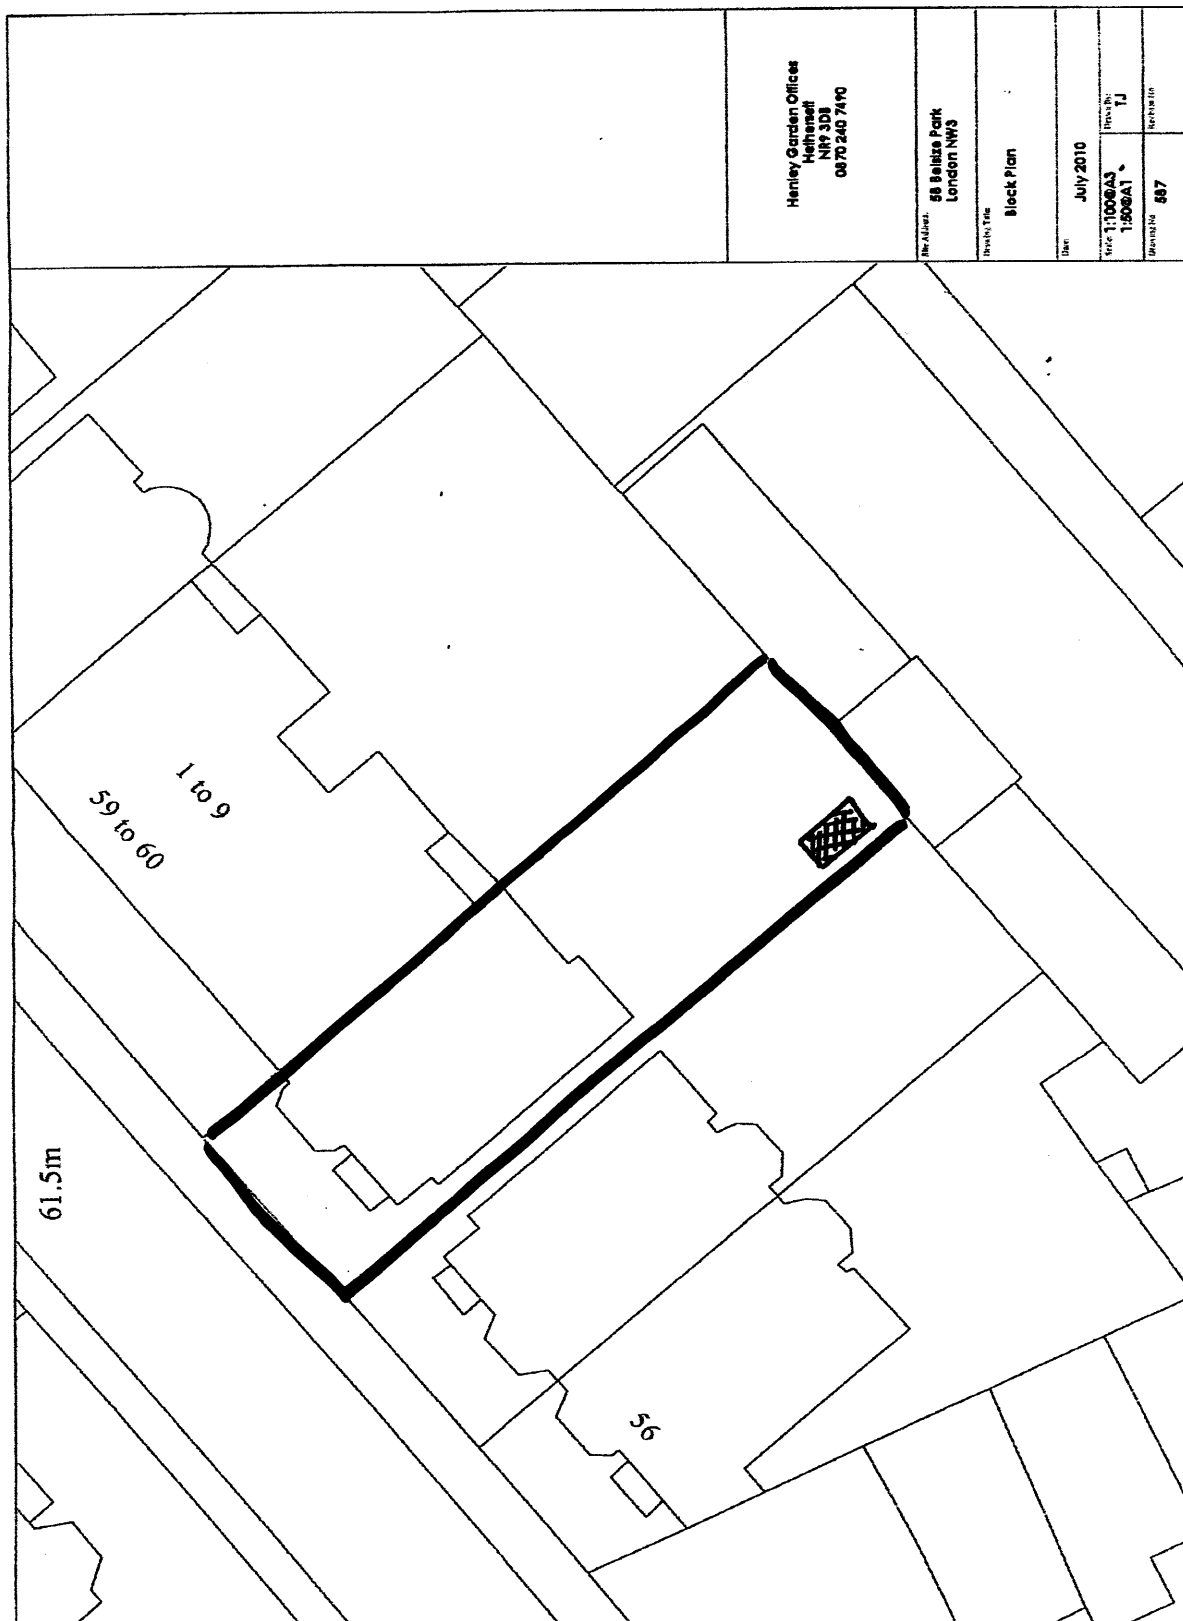

Henley Garden Offices
 Henley
 NY 301
 00 70 240 7490

88 Beliza Park
 London NW3

Block Plan

July 2010

Scale 1:1000AS
 1:2000AT

Drawn by TJ

Sheet No 887

Revised

RECEIVED
 27 JUL 2010