



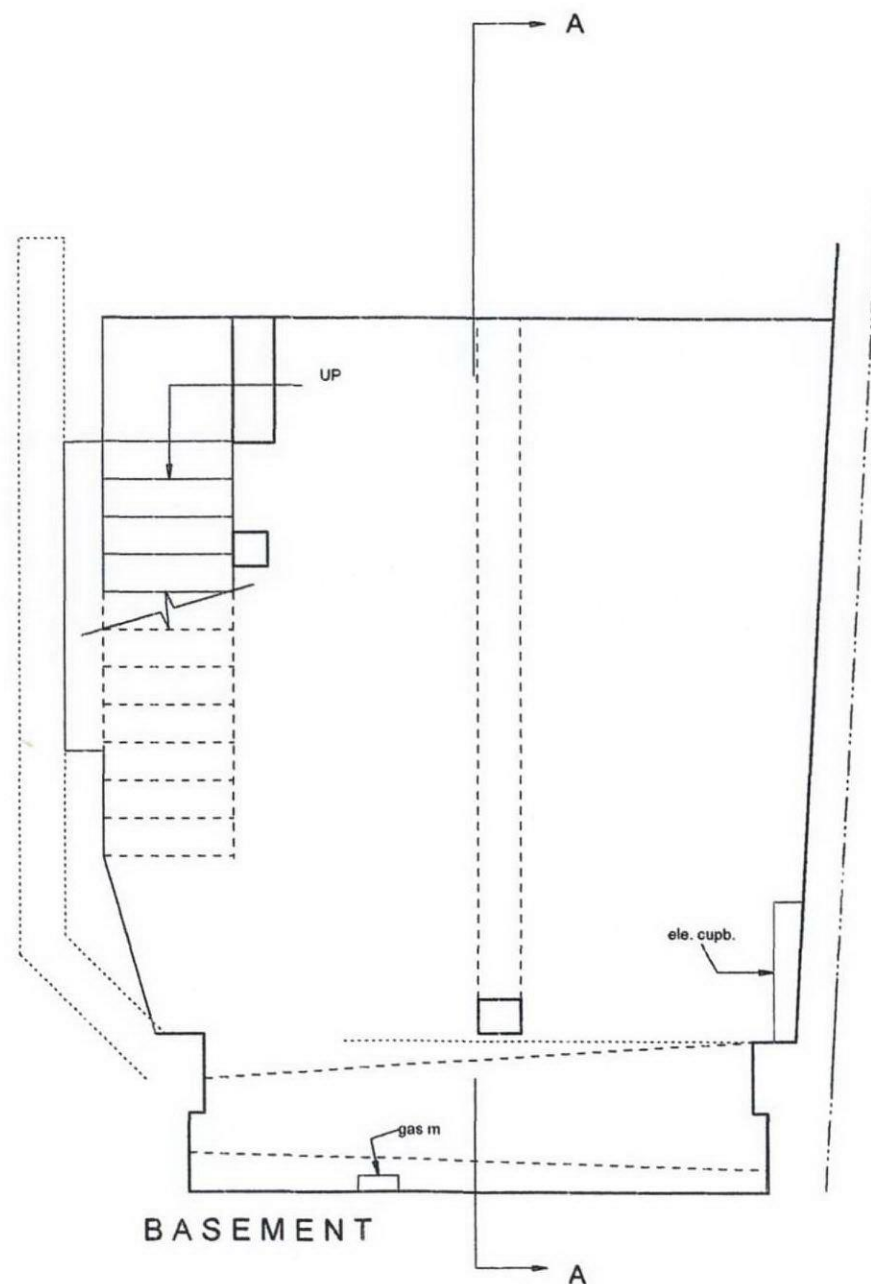

STUKELEY STREET

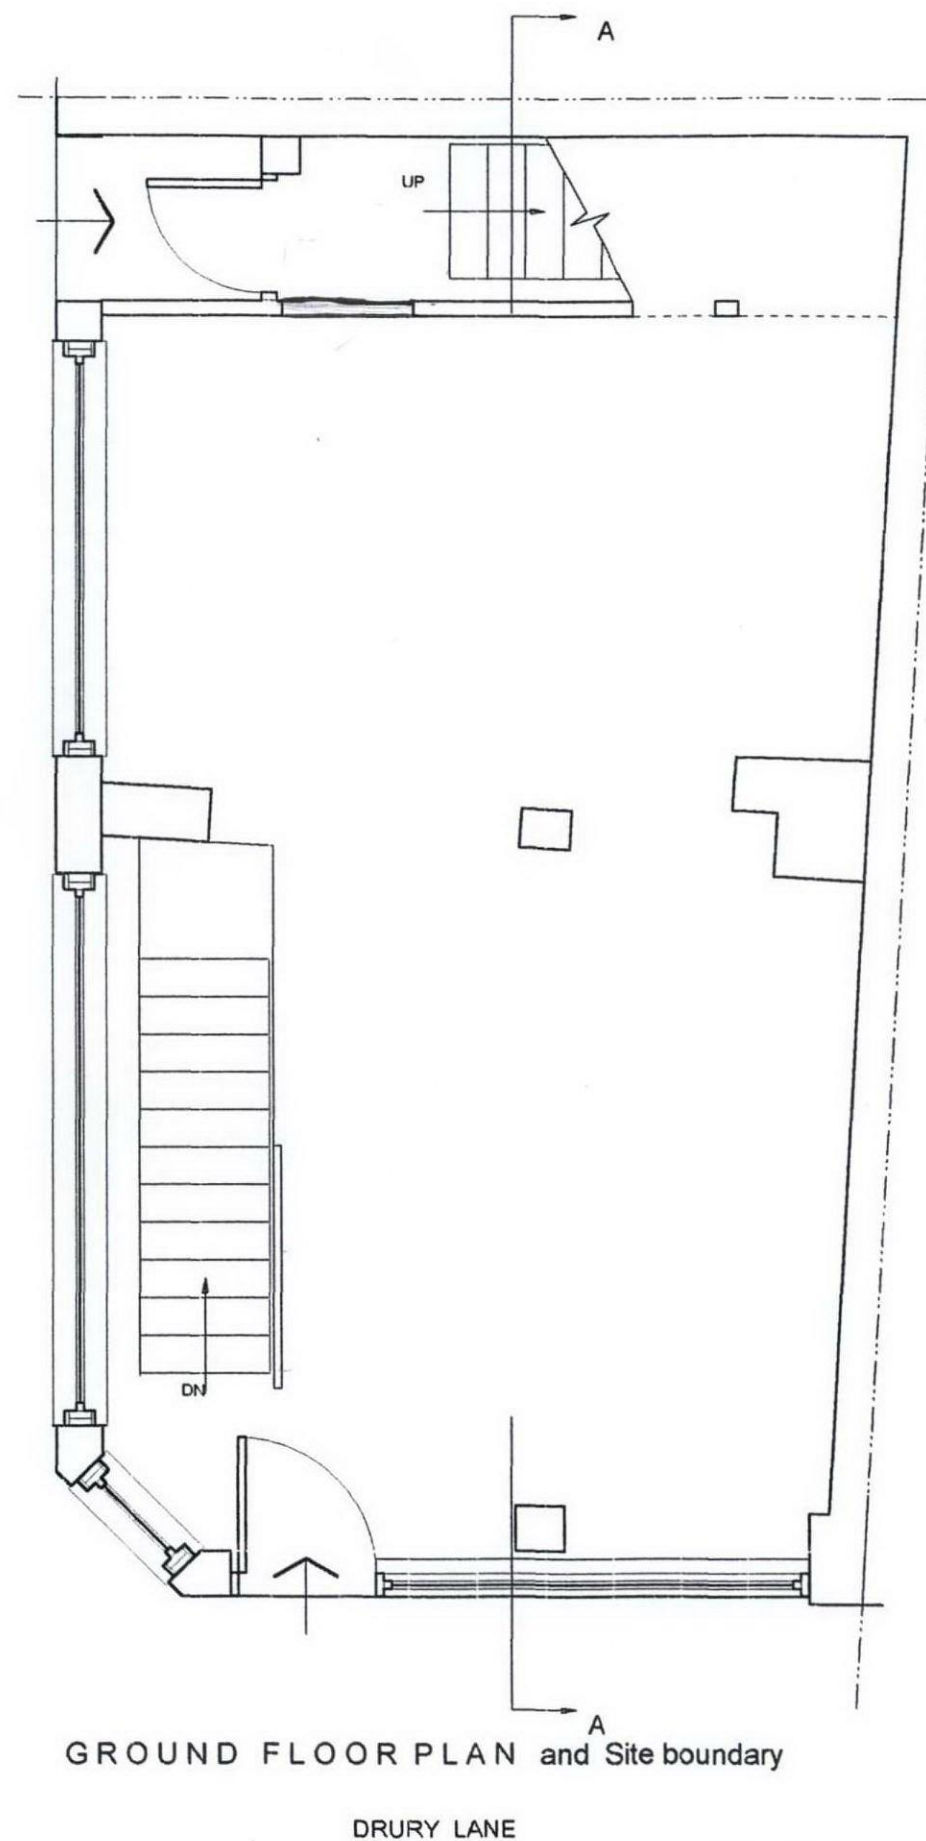

PROPOSAL

Existing Building
Ground & Basement Plans

GOLDSMITH KALE PARTNERSHIP
Chartered Architects
8 Stratford Road, Kensington
LONDON W8 6QD

183 DRURY LANE
LONDON WC2

Scale 1:50
Date October 2005

DRG. No. 2511/ 1