

RECEIVED
22 JUL 2010



Notes:
All dimensions are approximate and for
information only

Sergison Bates architects^{LLP}
Proposed plans


35 Chalton Street, NW1
Issued for information

Architects	Date	Scale
Sergison Bates architects	28/08/10	1:100@A3
44 Newman Street		
London W1T 1QD		
United Kingdom		
Tel +44 (0)20 7255 1564		
Fax +44 (0)20 7636 5646		
e-mail studio		
@sergisonbates.co.uk		


125/2012

revisions
a
b
c
d
e
f


Do not scale from this drawing
All dimensions to be verified on site
Limited Liability Partnership Registered in England &
Wales No. OC317501 Registered office as above

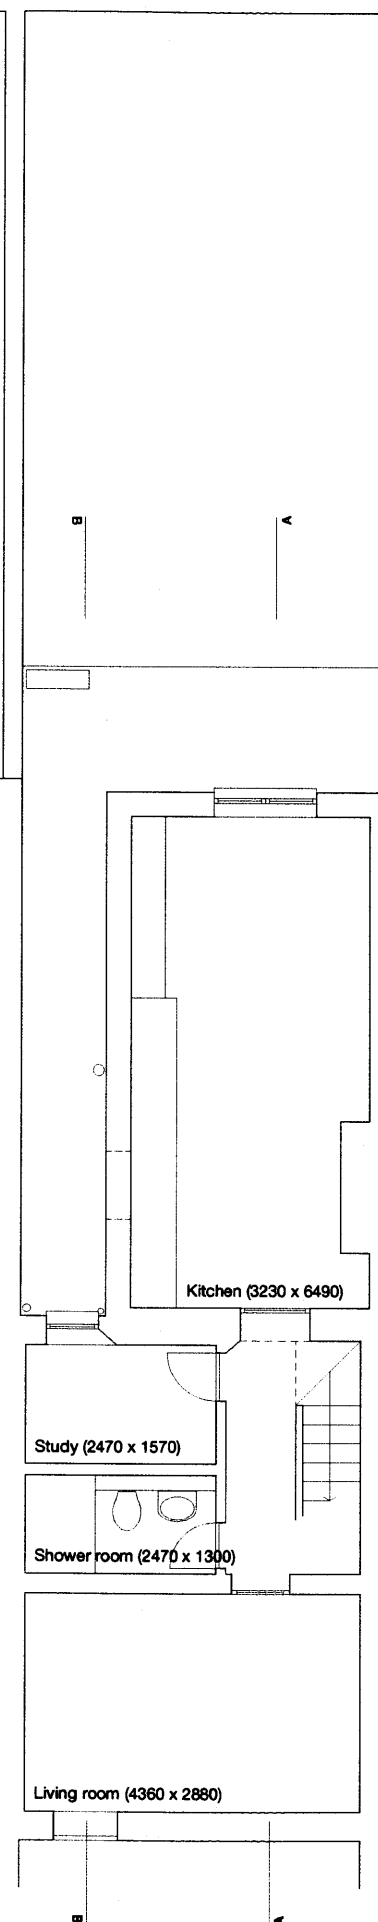


Basement

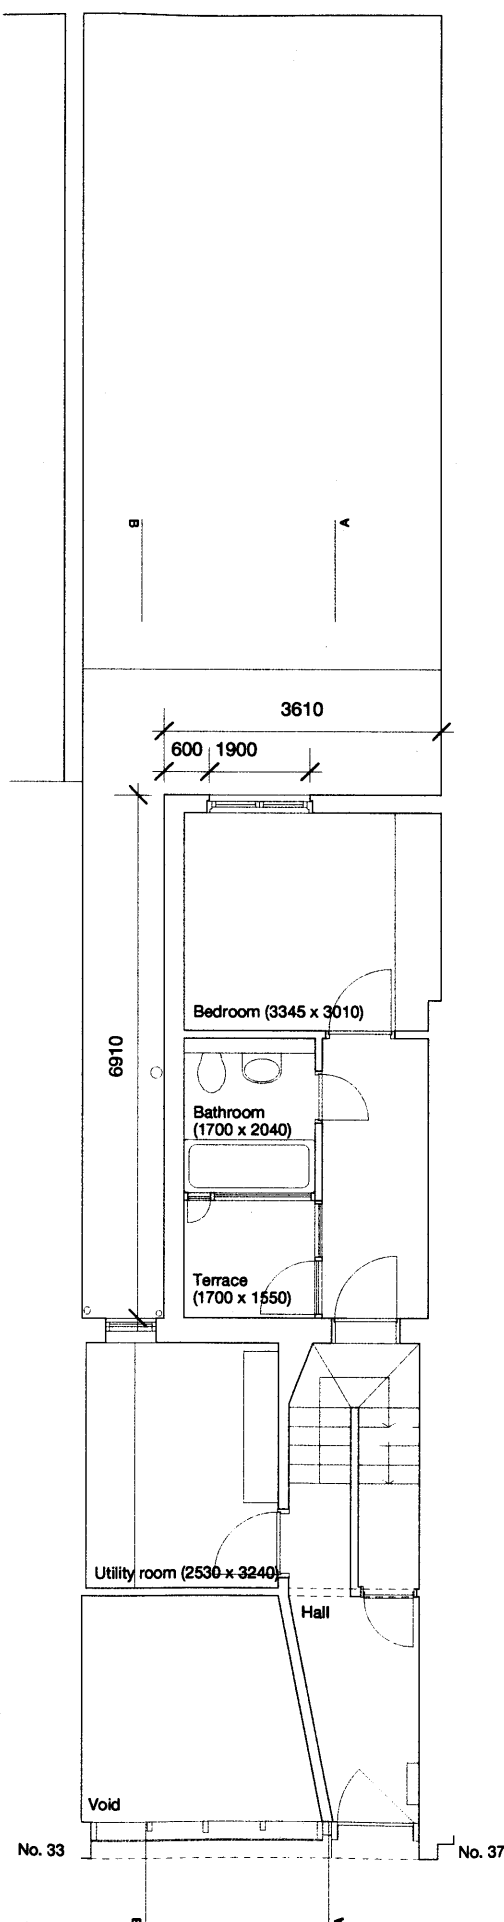


Ground

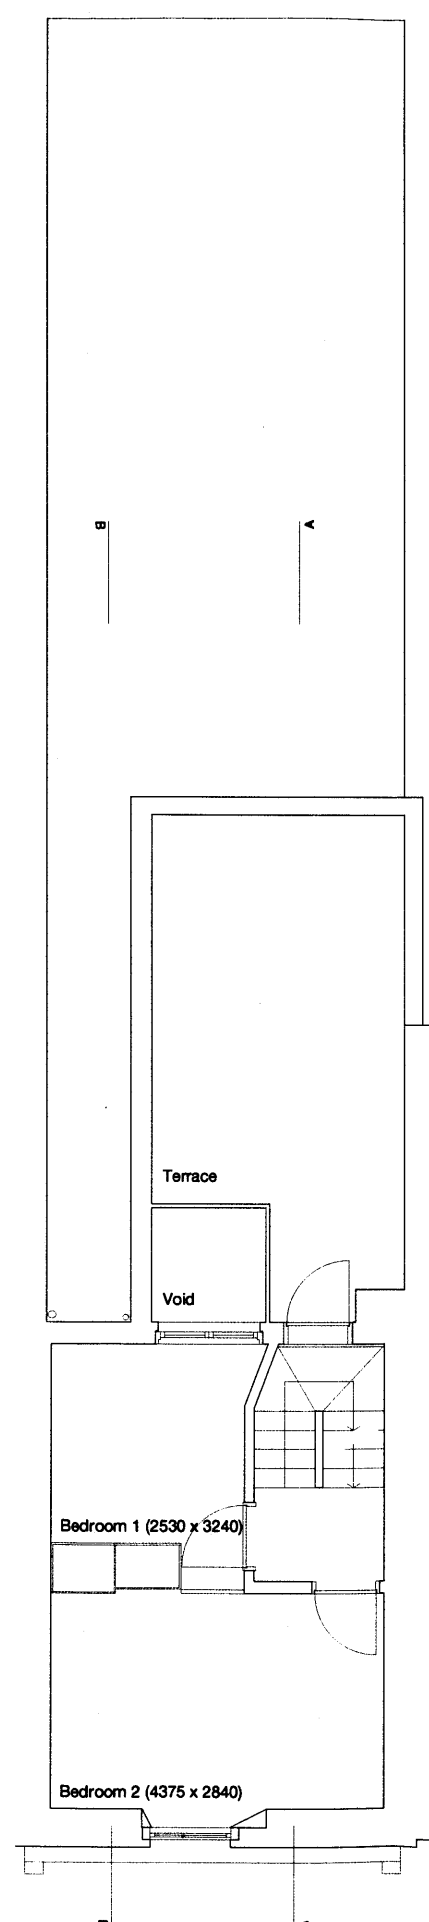

First floor

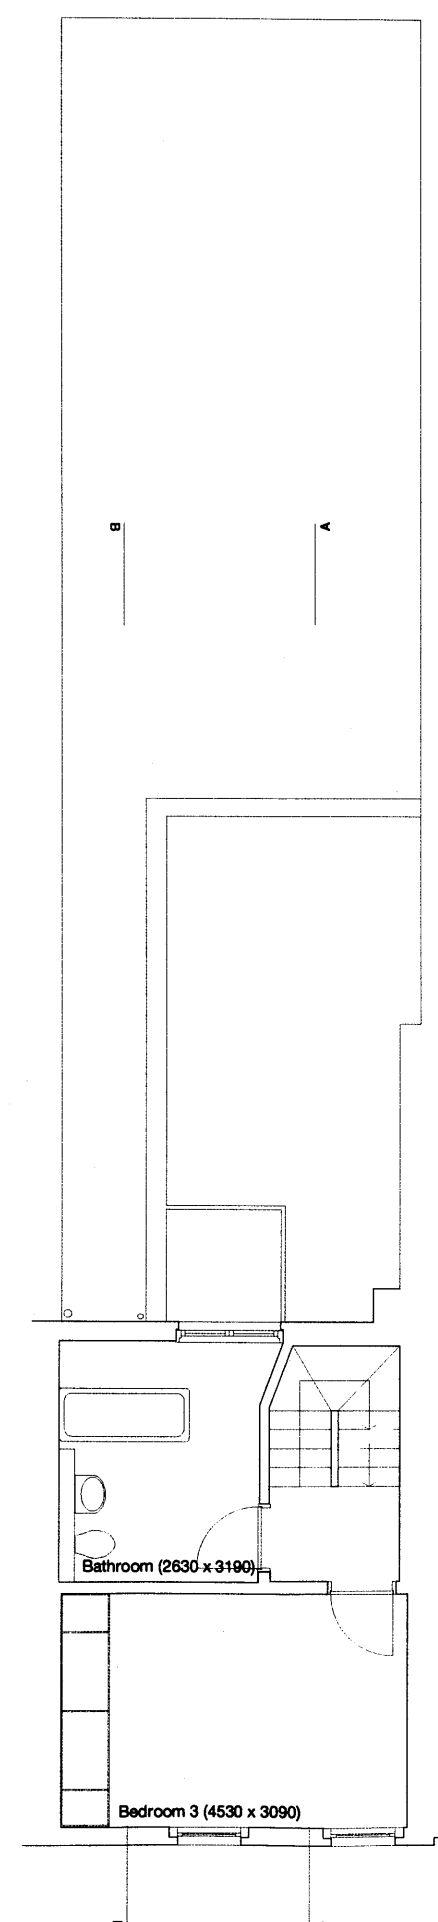


Second floor

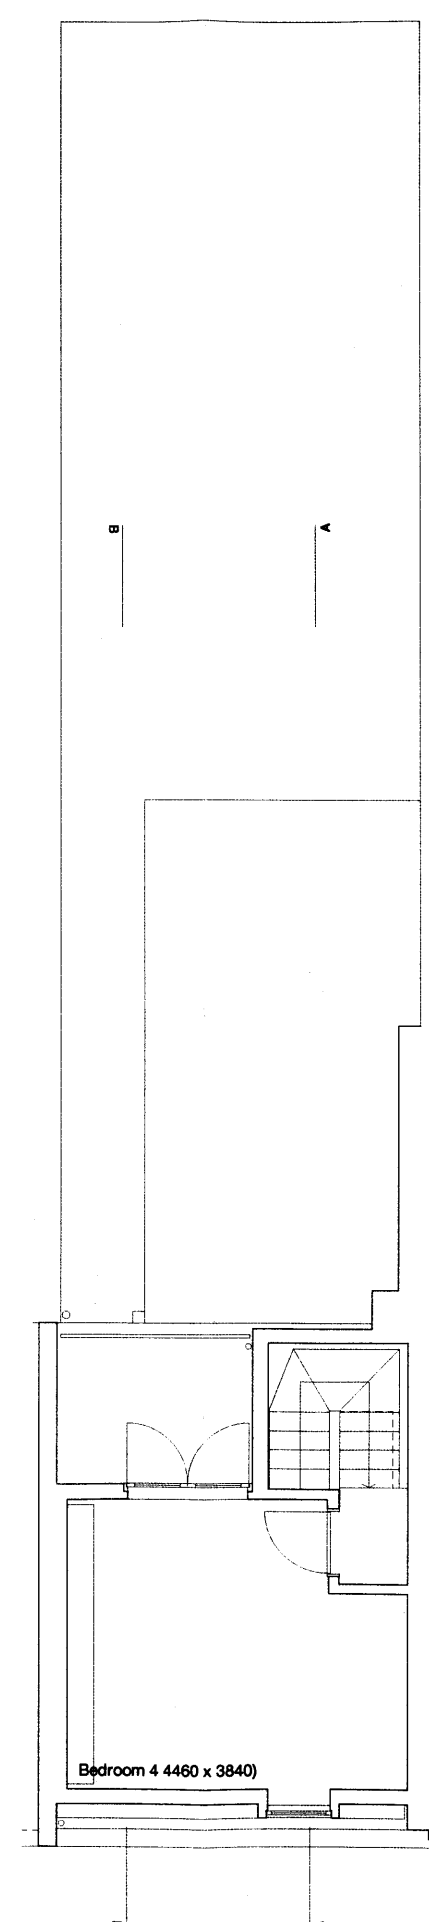

Third floor



Front (street) elevation

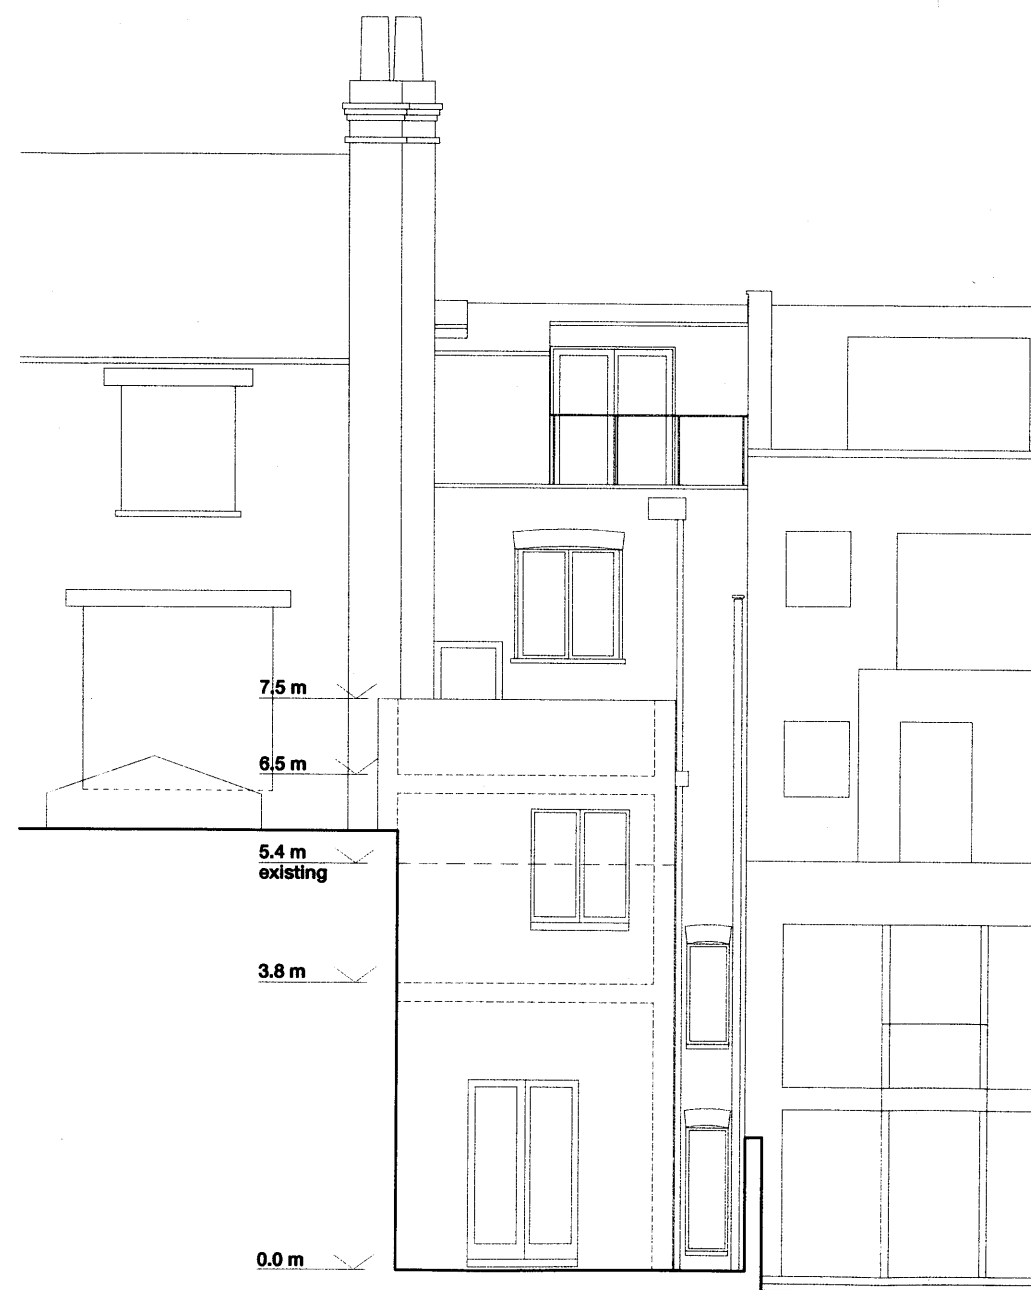

Rear (garden) elevation

RECEIVED
22 JUL 2010

Sergison Bates architects^{LLP}
Proposed front and rear elevations


35 Chalton Street, NW1
Issued for information

Architects	Date	Scale
Sergison Bates architects	28/06/10	1:100@A3
44 Newman Street		
London W1T 1QD		
United Kingdom		
Tel +44 (0)20 7255 1584		
Fax +44 (0)20 7636 5646		
e-mail studio		
@sergisonbates.co.uk		


125/2014

revisions
a
b
c
d
e
f

Do not scale from this drawing
All dimensions to be verified on site
Limited Liability Partnership Registered in England &
Wales No. OC317501 Registered office as above

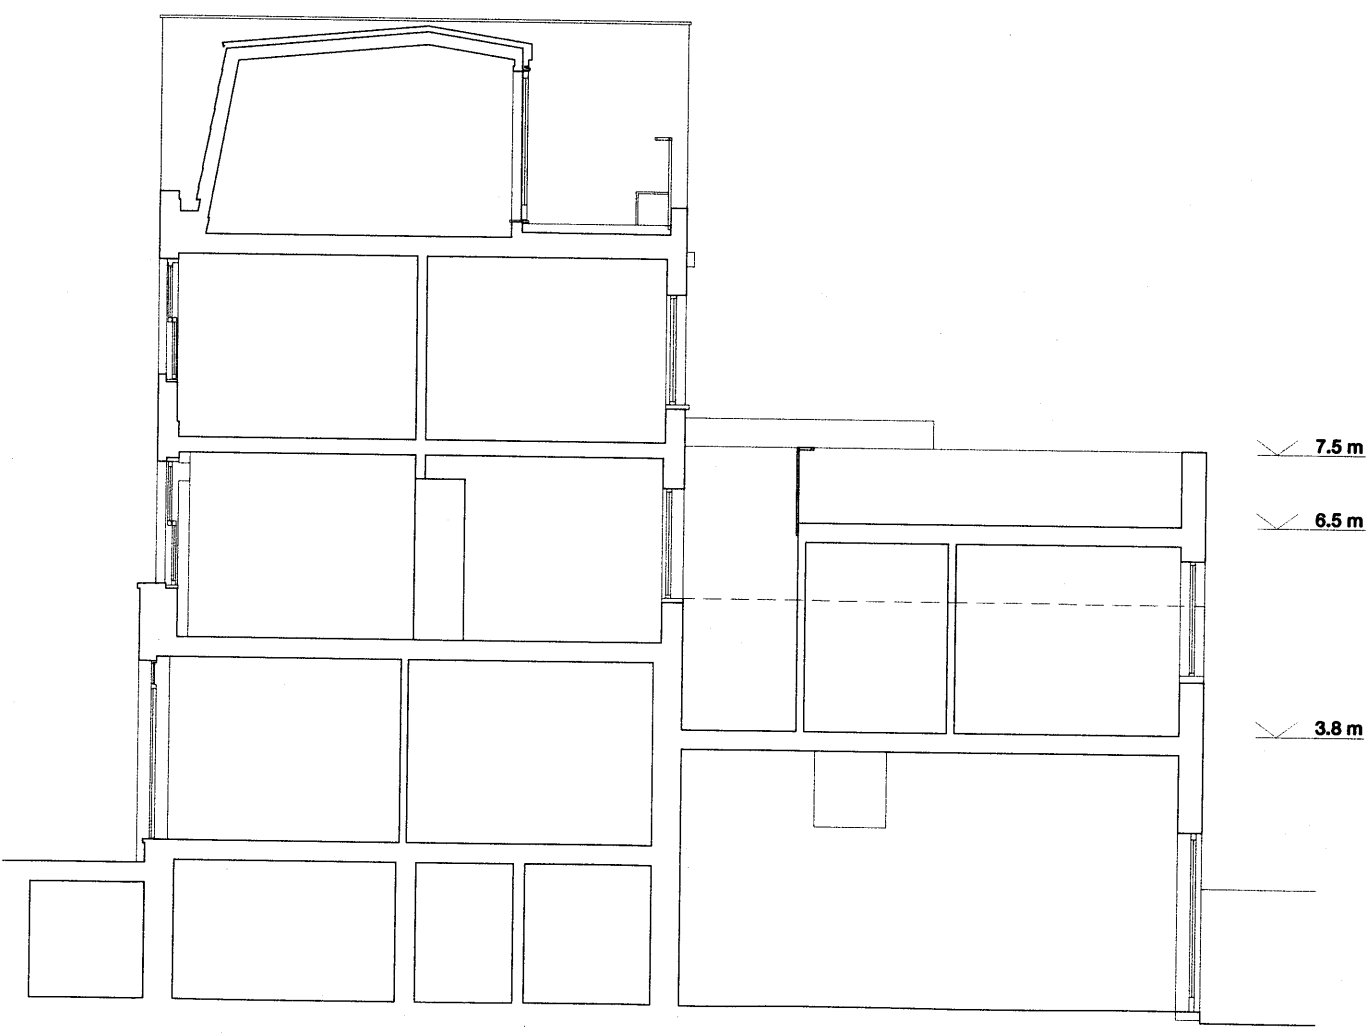

Proposed section AA

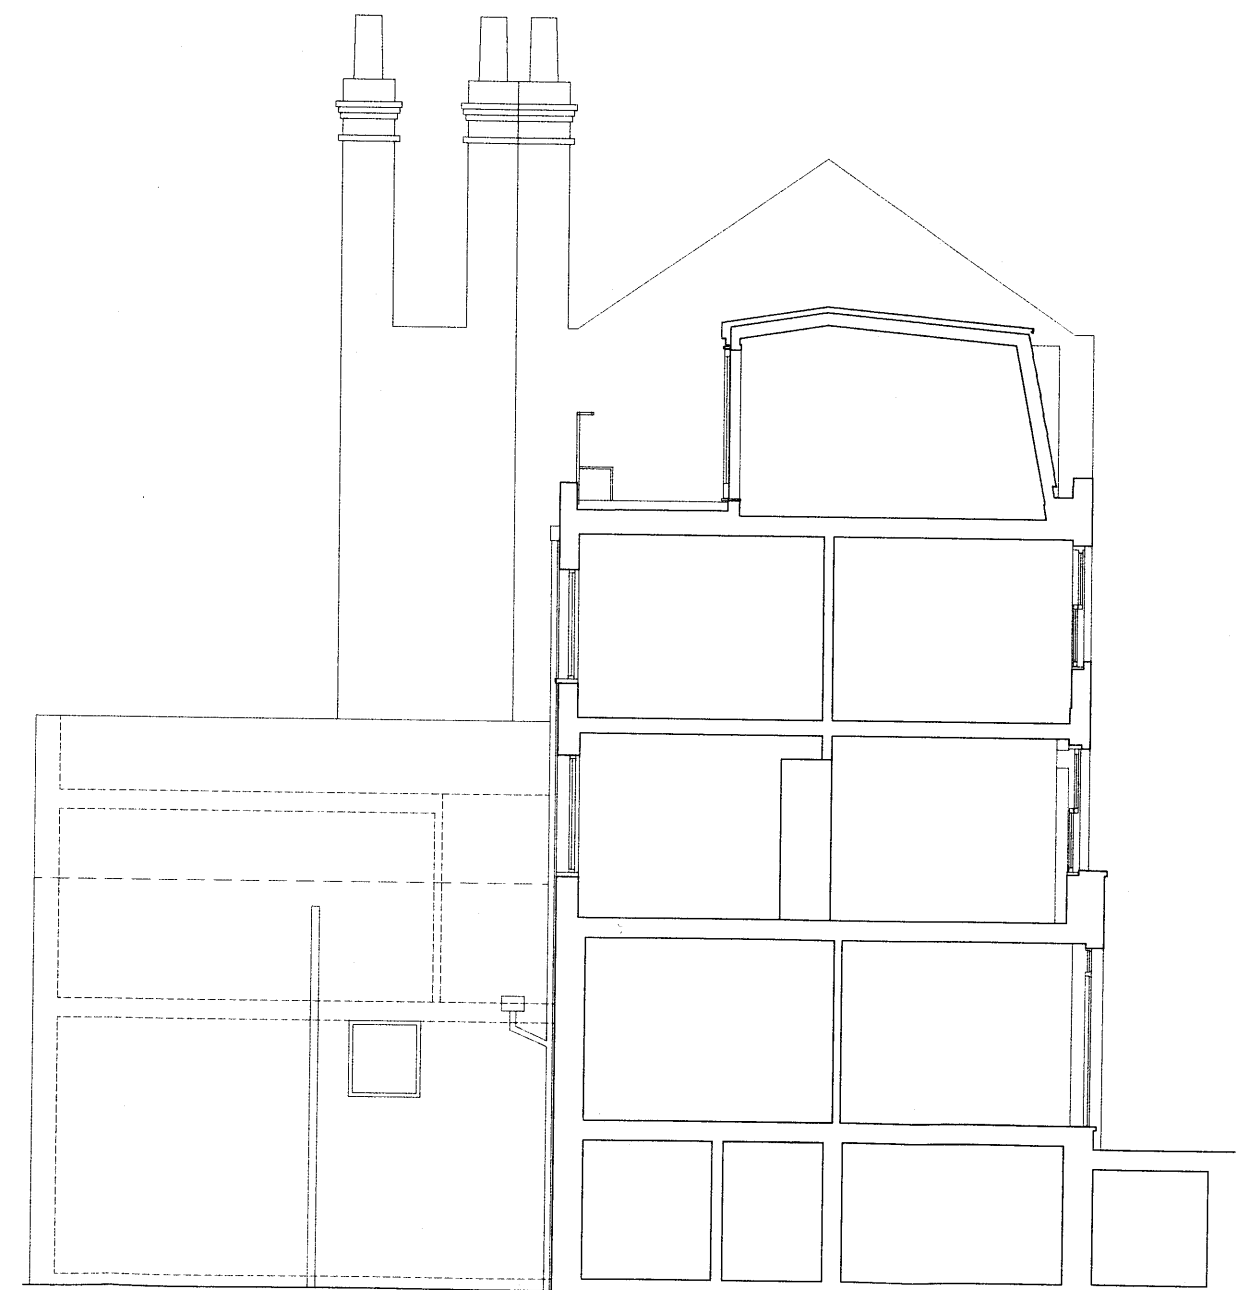

Proposed section BB

RECEIVED
22 JUL 2010

Sergison Bates architects^{ur}
Proposed sections

35 Chalton Street, NW1
Issued for information

Architects	Date	Scale
Sergison Bates architects	28/06/10	1:100@A3
44 Newman Street		
London W1T 1QD		
United Kingdom		
Tel +44 (0)20 7255 1564		
Fax +44 (0)20 7836 5646		
e-mail studio		
@sergisonbates.co.uk		

125/2016

revisions

a	
b	
c	
d	
e	
f	

Do not scale from this drawing
All dimensions to be verified on site
Limited Liability Partnership Registered in England &
Wales No. OC317501 Registered office as above